




1:50 Ground Floor

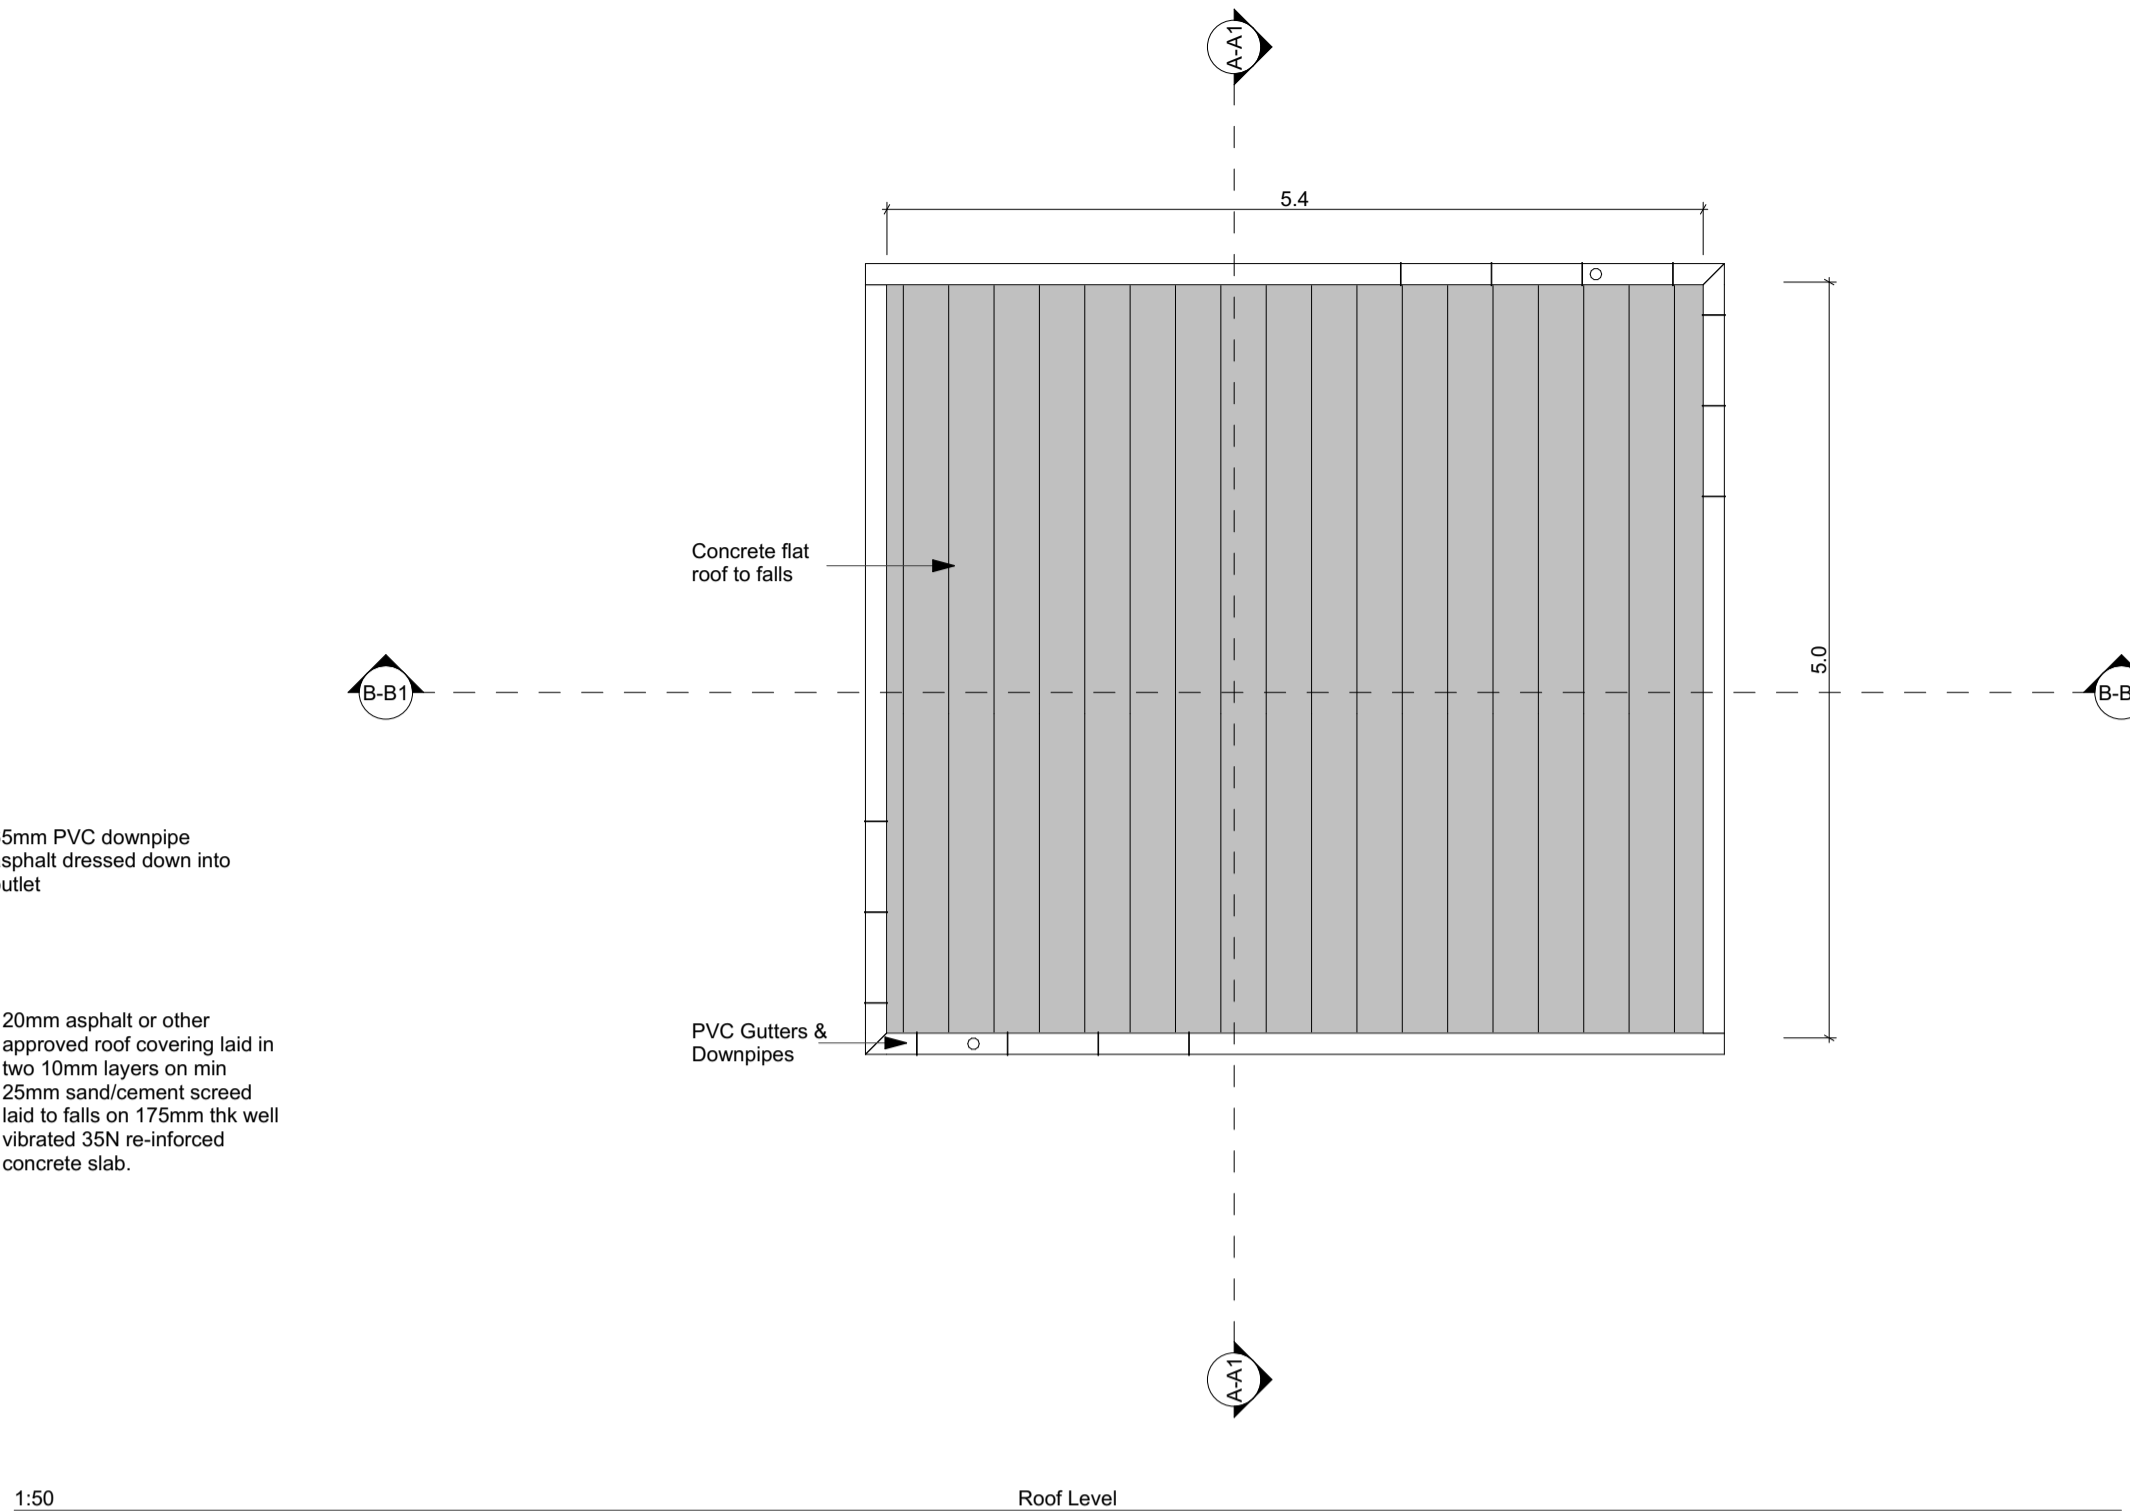


1:50 Roof Level

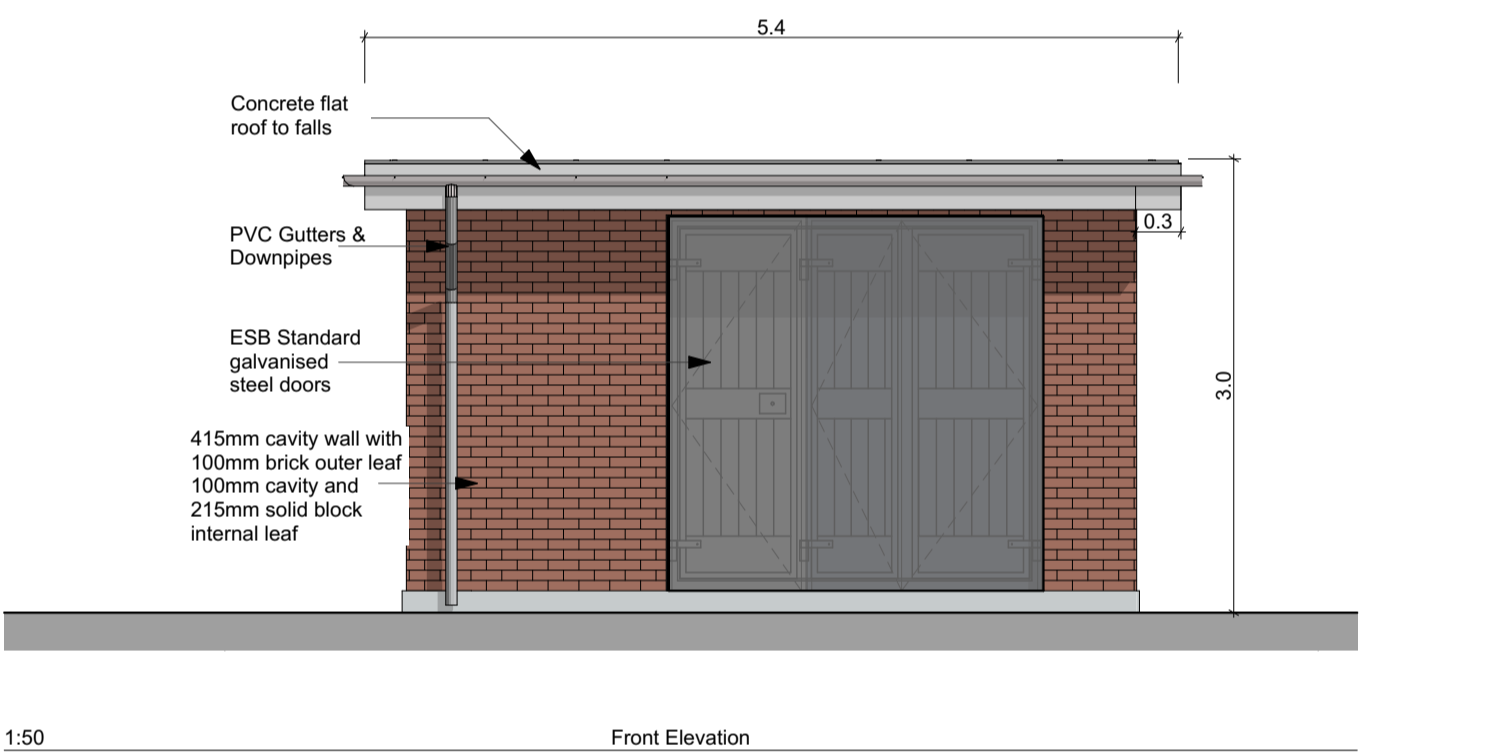


1:50 Front Elevation

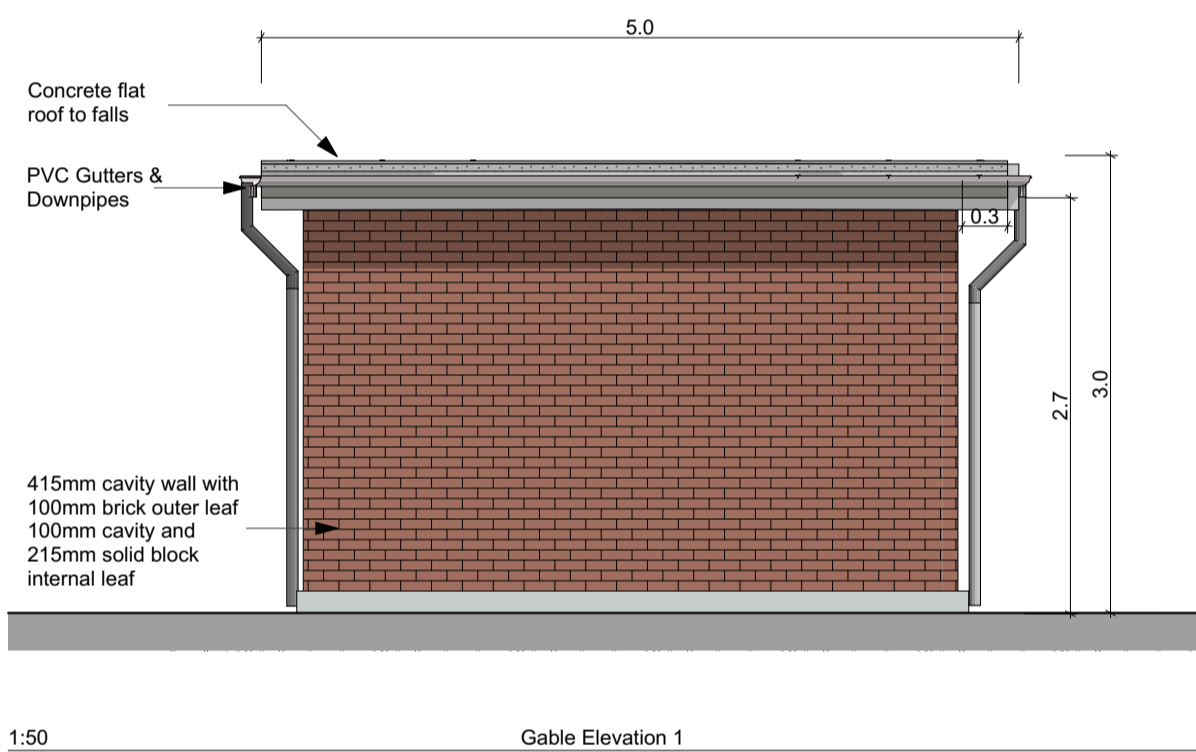


1:50 Gable Elevation 1

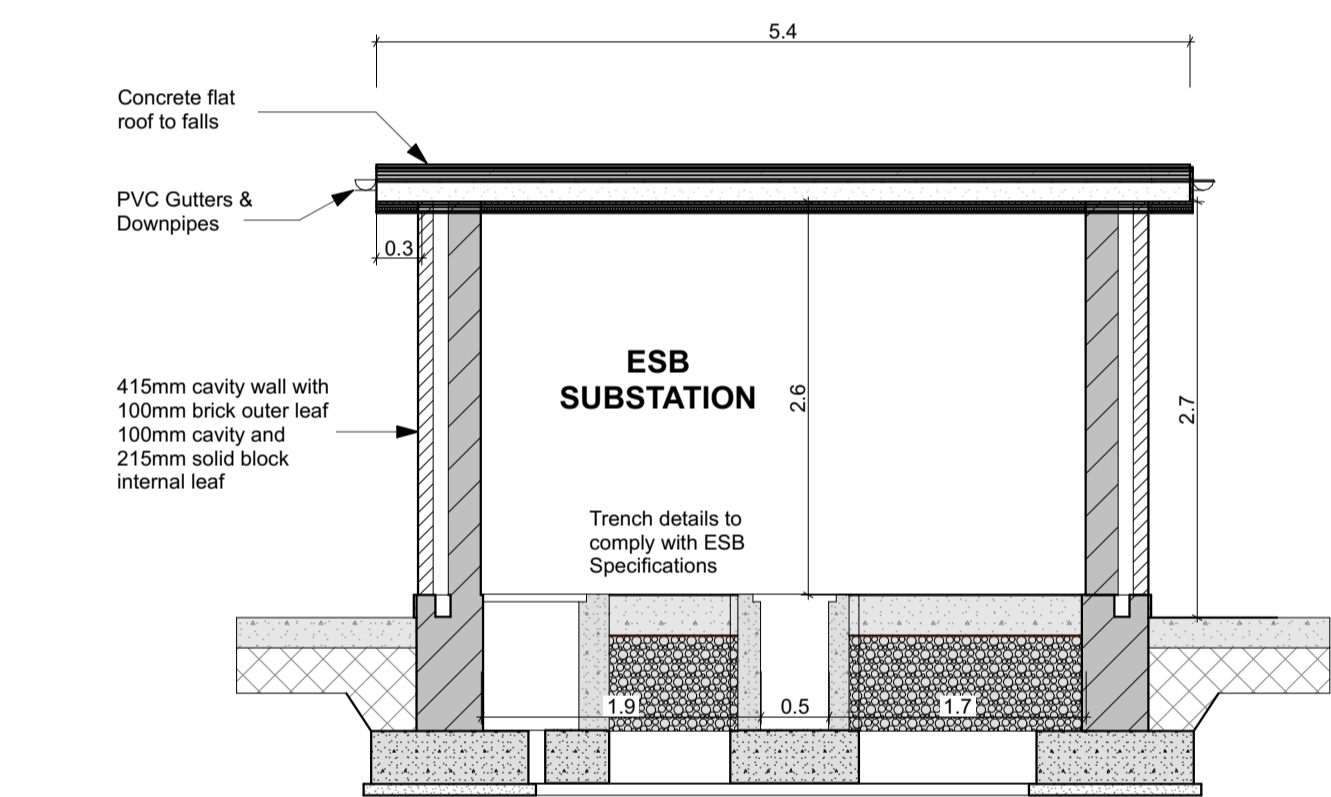


1:50 Section B-B1

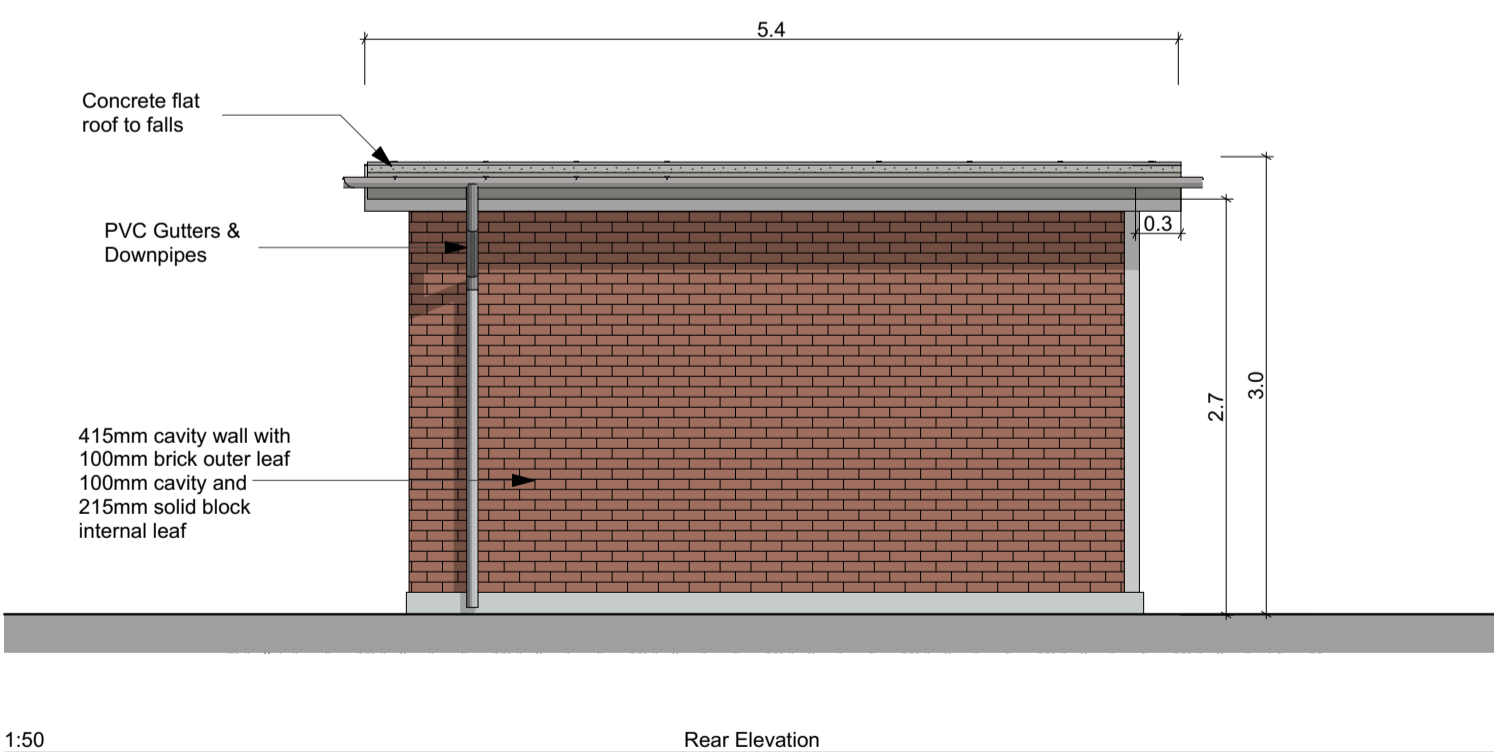

1:50 Rear Elevation

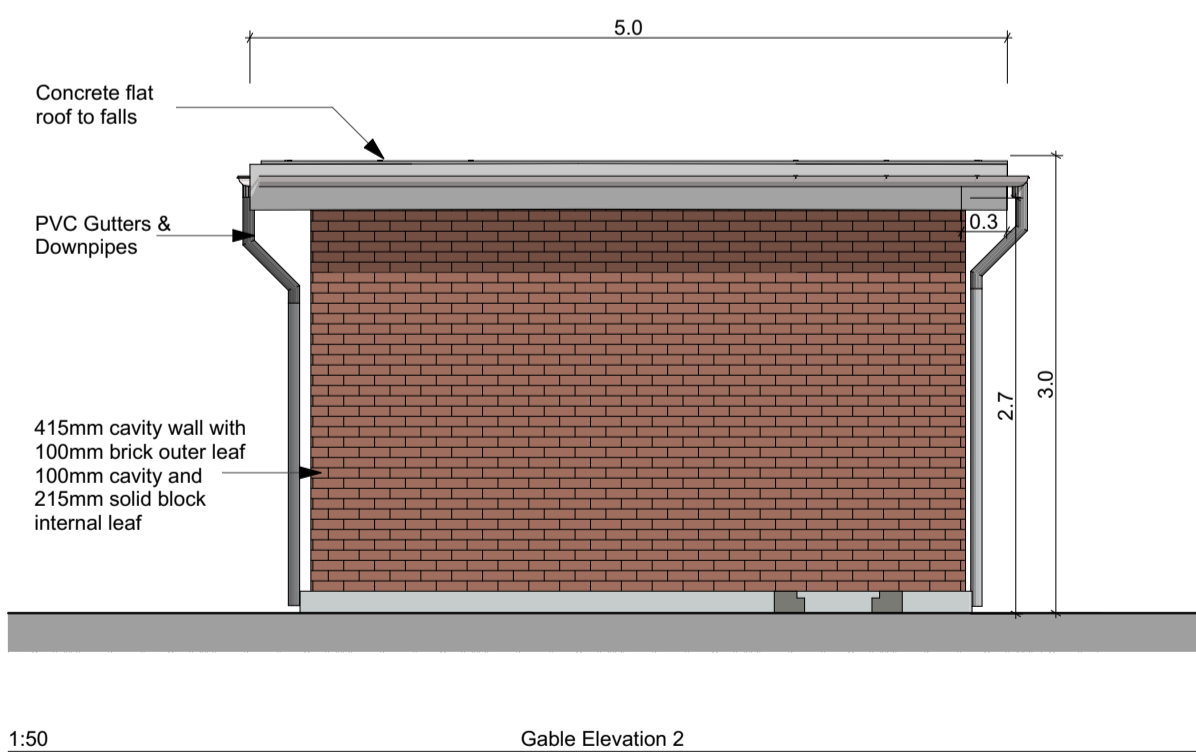

1:50 Gable Elevation 2

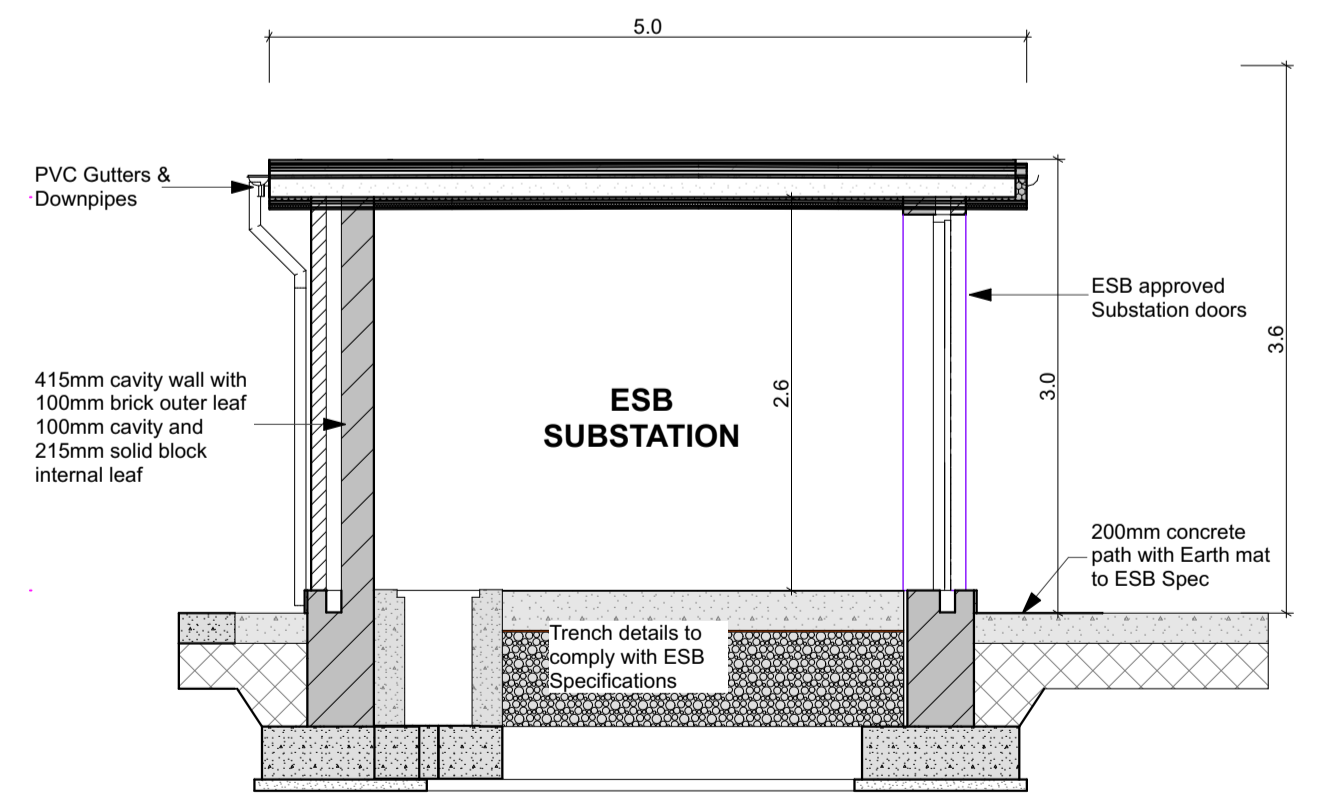

1:50 Section A-A1

FOR ORIENTATION AND HANDING
PLEASE REFER TO SITE PLAN



Planning Application

DAVEY + SMITH
ARCHITECTS

DAVEY+SMITH ARCHITECTS 13 SEAPORT BUILDING, 44/45 CLONTARF ROAD, CLONTARF, DUBLIN 3 PH: 01 247838 EMAIL: info@davey-smith.com WEB: www.davey-smith.com	Scale: 1:50 @ A1
Layout ID: D2314-SUB-01	Job No: D2314
Project: Boherboy LRD	Series: Planning
Drawing Name: ESB Substation Drawing	Date: 03/12/2025
	Status: Planning

THIS DRAWING TO BE READ IN CONJUNCTION WITH RELEVANT CONSULTANTS DRAWINGS - NOTIFY ARCHITECTS OF ANY DISCREPANCIES - CHECK DIMENSIONS ON SITE - USE FIGURE DIMENSIONS ONLY - COPYRIGHT RESERVED FOR DAVEY & SMITH ARCHITECTS LTD.