



TYPE Gc - (4 BED), TYPE Gb - (4 BED) & TYPE Ga - (4 BED) - TERRACED

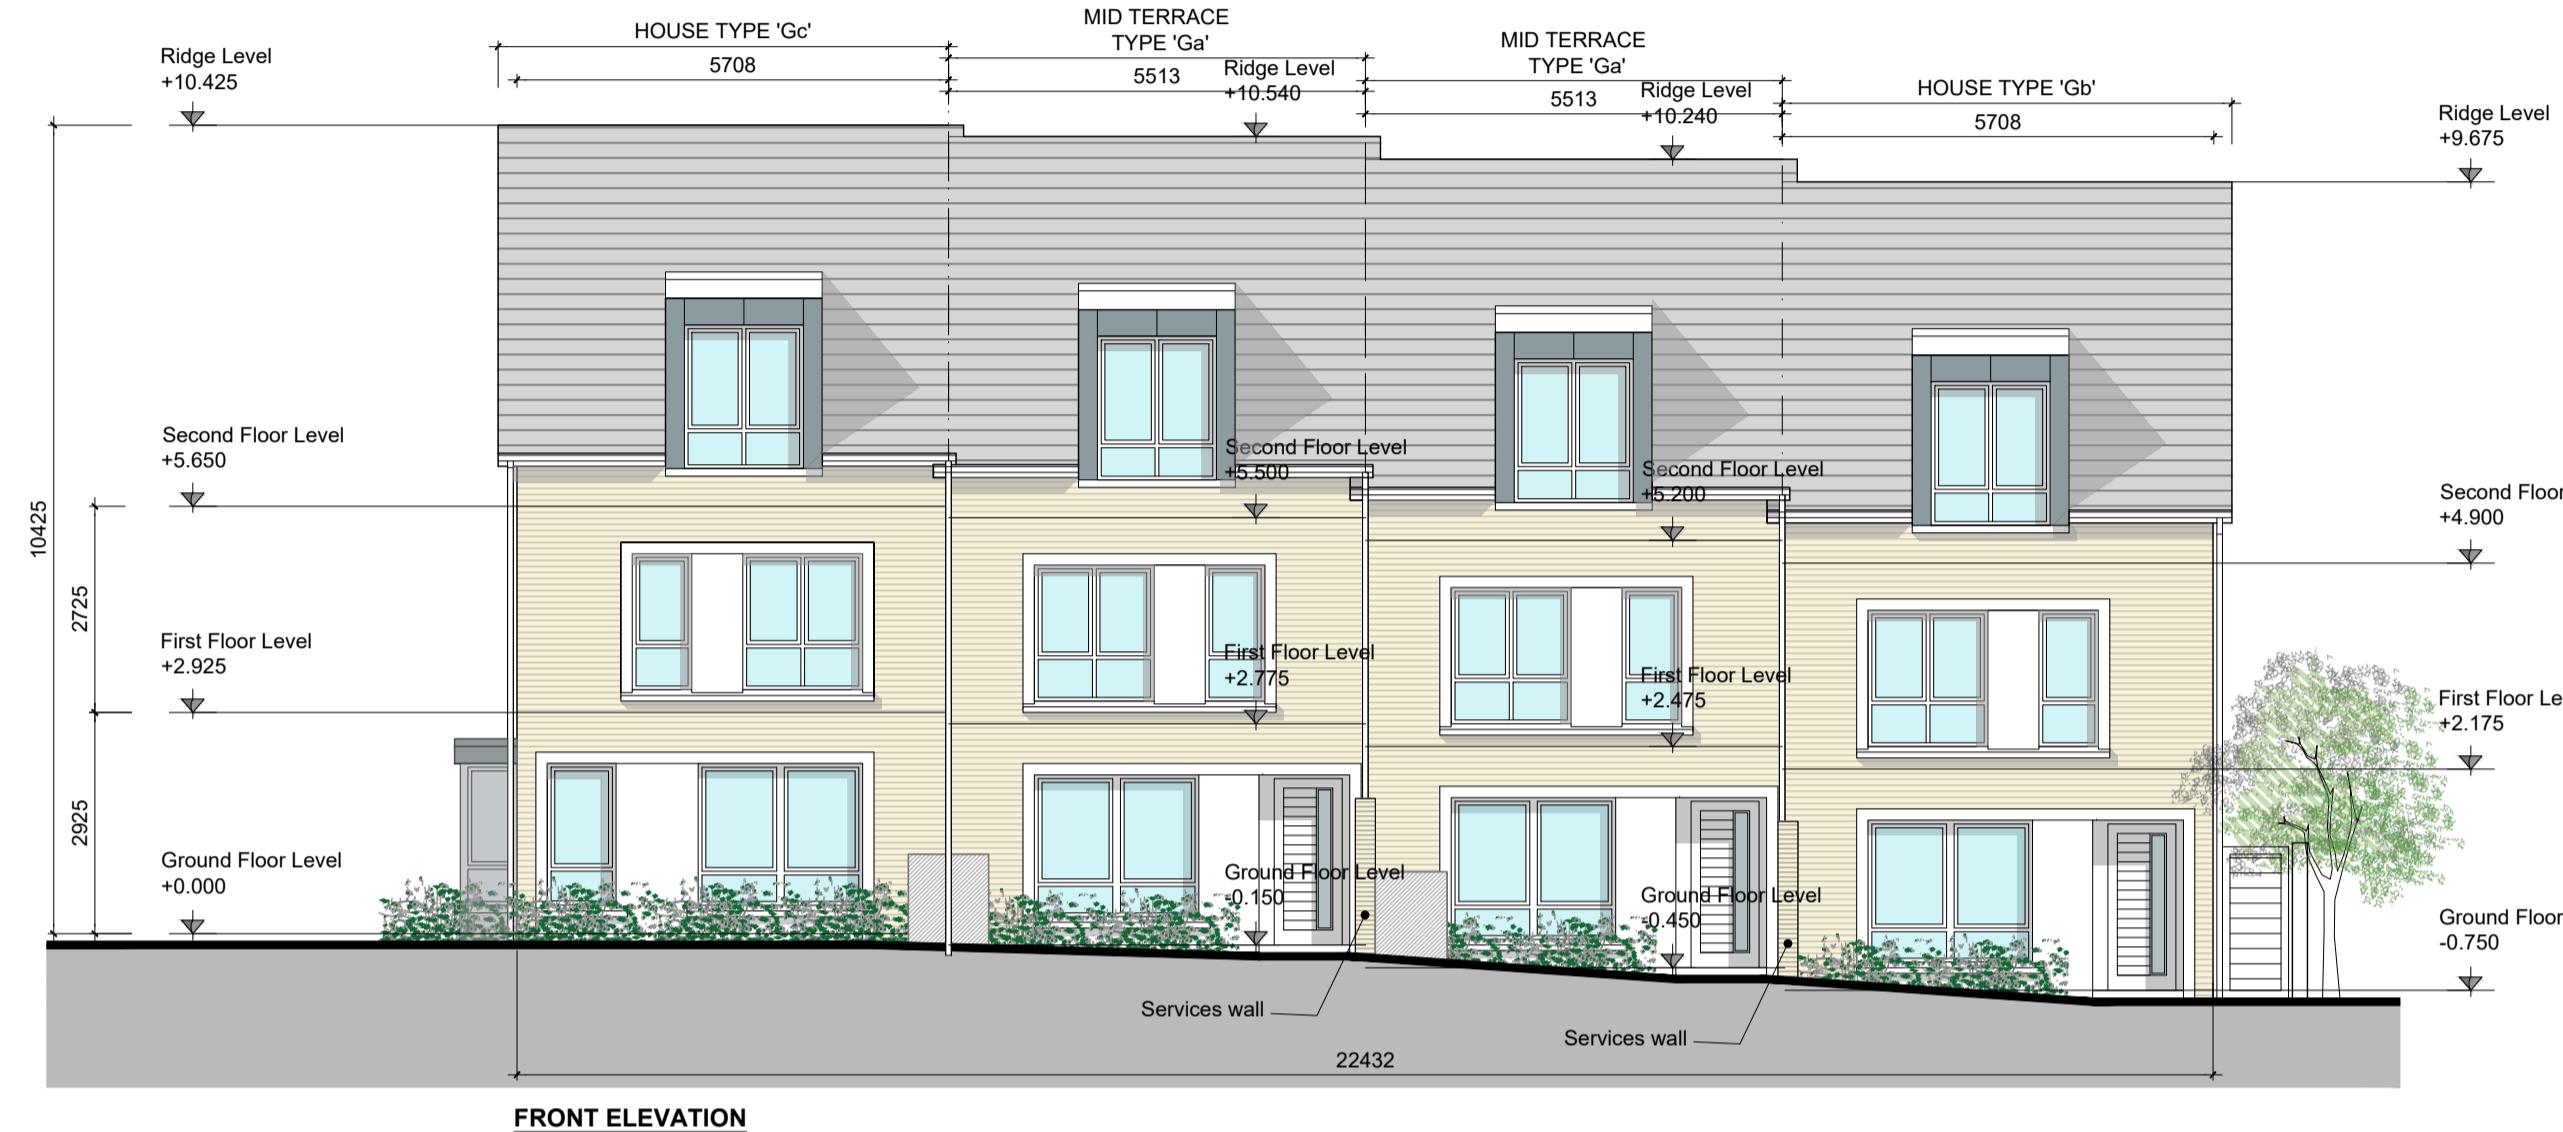


FRONT ELEVATION




REAR ELEVATION

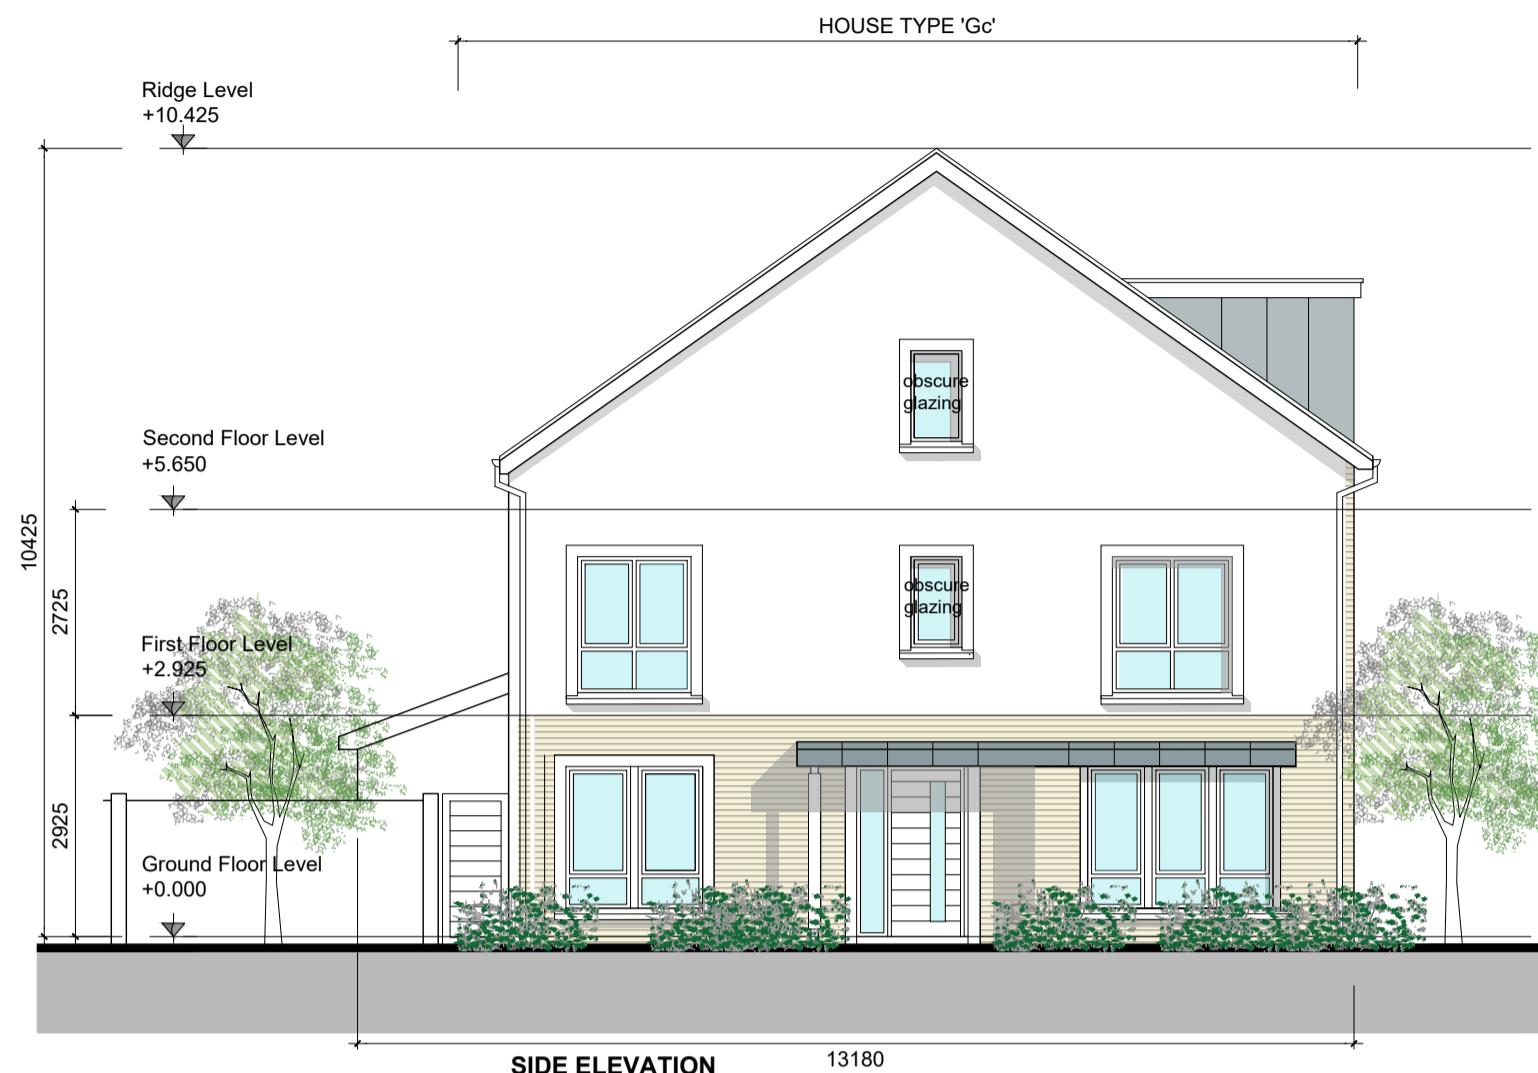

SIDE ELEVATION

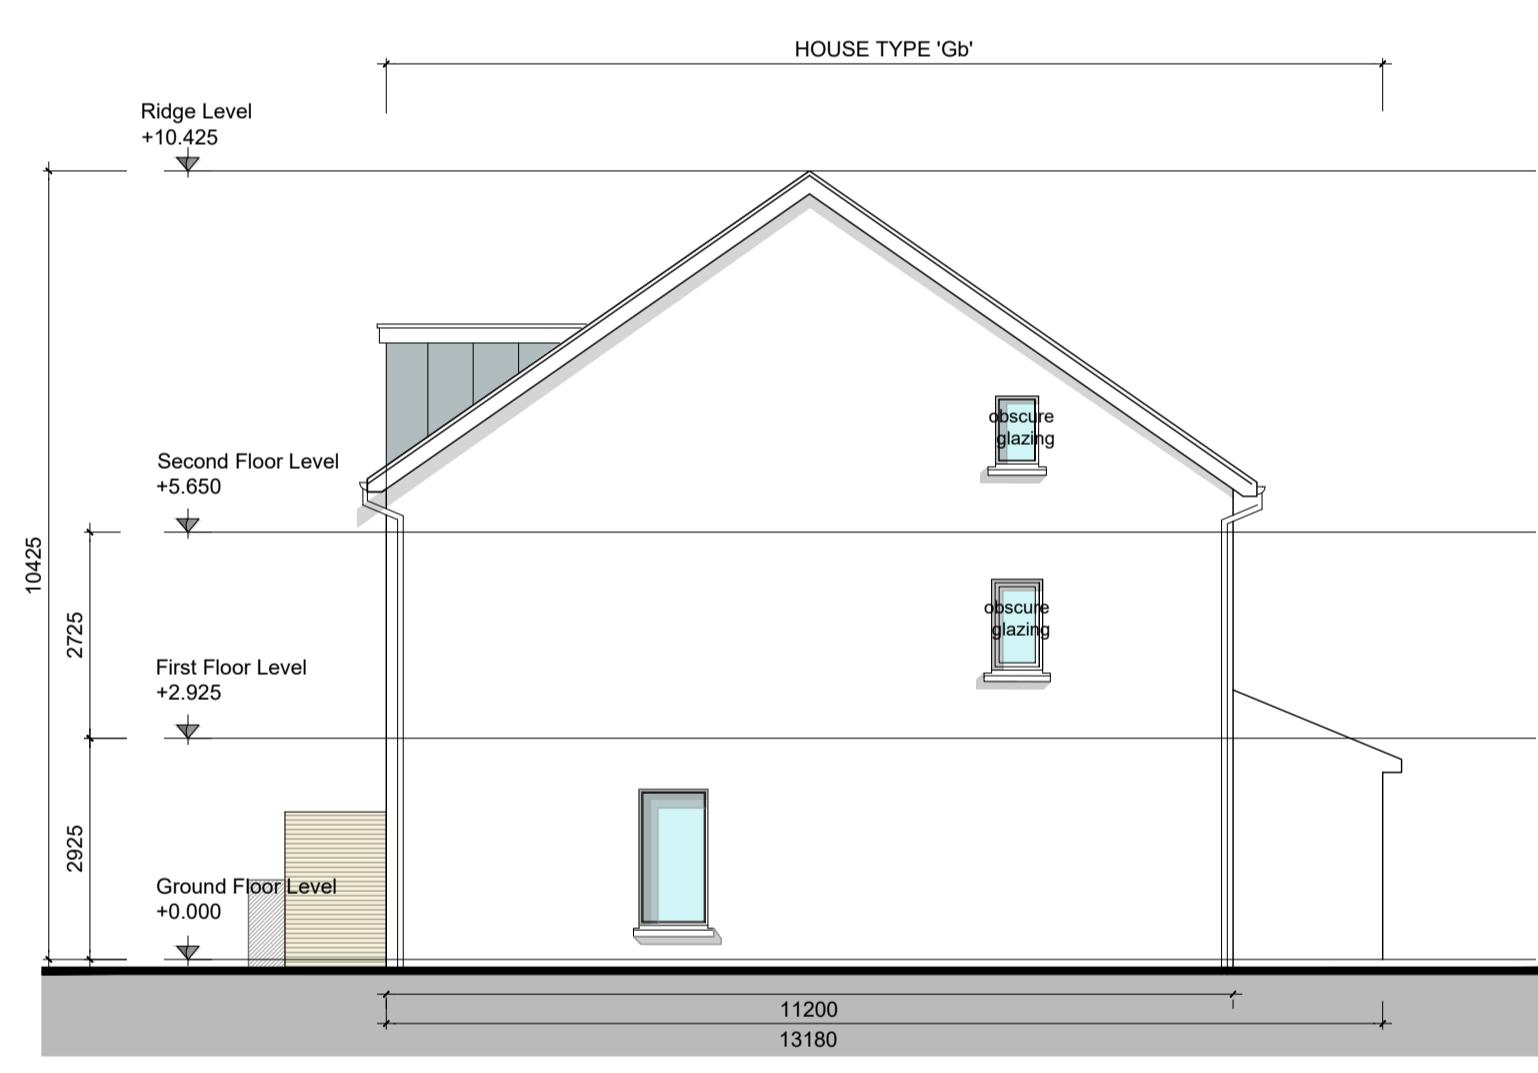

SIDE ELEVATION

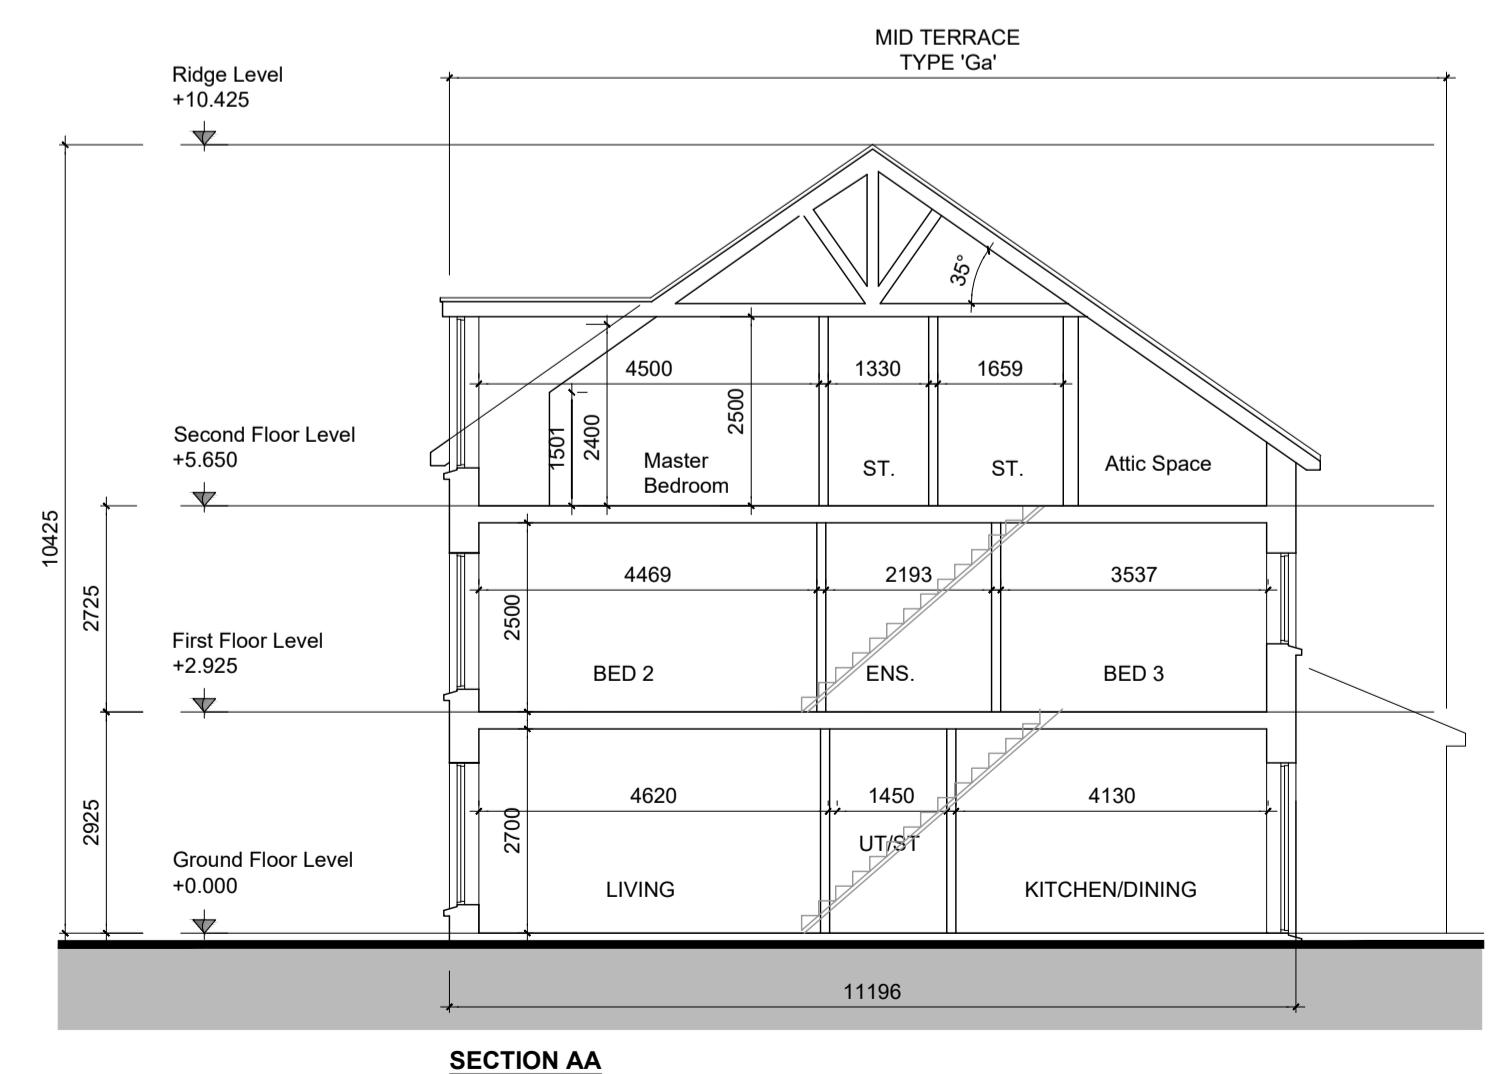

SECTION AA


GENERAL NOTES
DO NOT SCALE FROM DRAWINGS. WORK TO FIGURED DIMENSIONS ONLY. ARCHITECT TO BE NOTIFIED OF ANY DISCREPANCIES.

THIS DRAWING TO BE READ IN CONJUNCTION WITH ALL ARCHITECT'S DRAWINGS, SPECIFICATIONS, CONSULTANT'S DESIGN TEAM DRAWINGS AND SPECIFICATIONS.

NOTES ON FINISHES:

ROOF:	TO BE FINISHED IN CONCRETE ROOF TILES IN SELECTED COLOUR
WALLS:	SELECTED CLAY BRICKWORK WHERE INDICATED OTHERWISE PAINTED SAND / CEMENT RENDER OR SELF COLOURED RENDER. EXPRESSED BANDS AROUND EXTERNAL OPENS/ EXPRESSED LINTOLS OVER EXTERNAL OPENS WHERE INDICATED TO BE RENDERED
JOINERY:	ALL WINDOWS AND DOORS, FRAMES AND LEAVES, TO BE uPVC. OBSCURE GLAZING WHERE INDICATED TO SENSITIVE WINDOWS.
RAINWATER GOODS:	GUTTERS, DOWNPPIPES, AND FIXINGS TO BE uPVC OR TO SELECTED COLOUR TO MATCH ROOF COLOUR

KEY PLAN

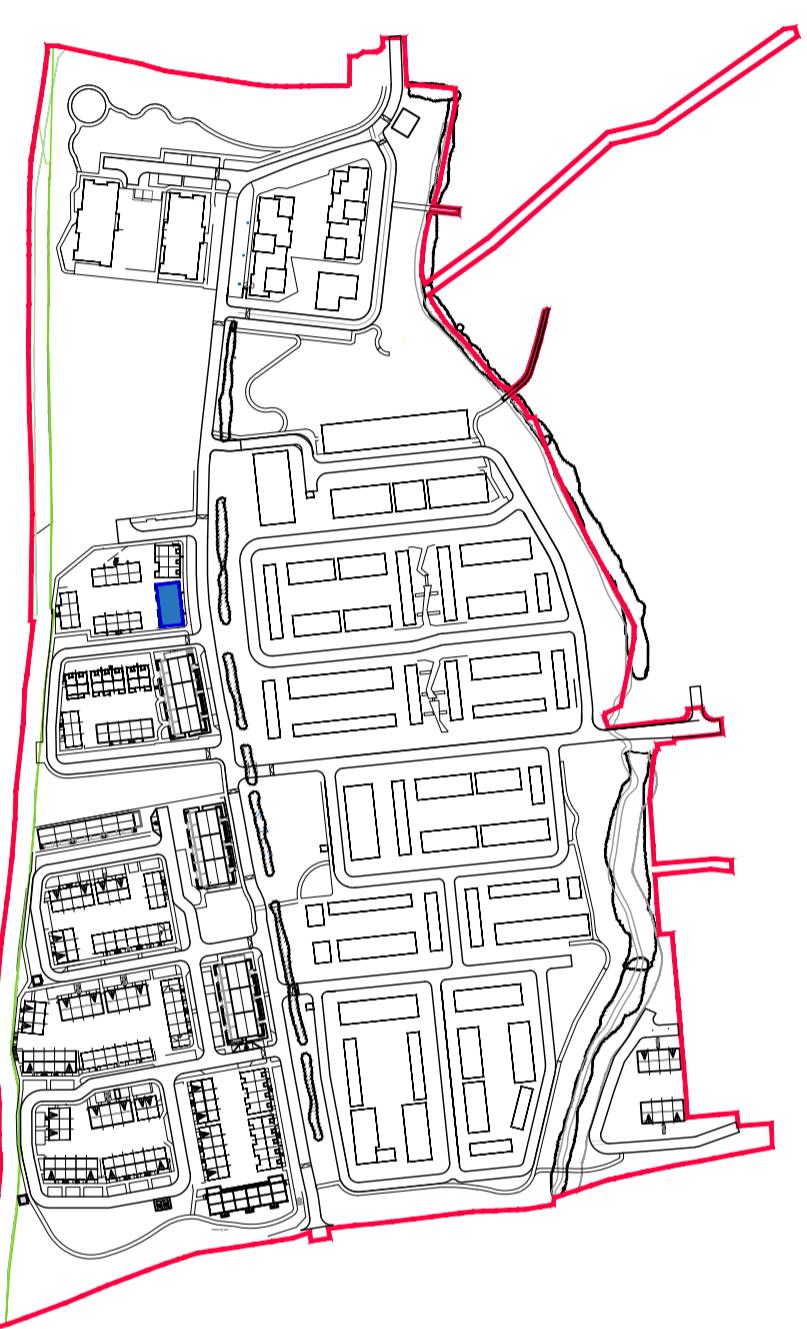

Ga	HOUSE TYPE Ga 3 STOREY 4 BED	Terraced 148.7 SQM / 1601.50 SQF
Gb	HOUSE TYPE Gb 3 STOREY 4 BED	Semi-Detached/Terraced 148.7 SQM / 1601.50 SQF
Gc	HOUSE TYPE Gc 3 STOREY 4 BED	Semi-Detached 150.0 SQM / 1615.50 SQF

REV	DATE	DESCRIPTION	ISSUED BY
REVISIONS			

LRD APPLICATION - STAGE 3

CLIENT:
EVARA

PROJECT TITLE:
PROPOSED RESIDENTIAL DEVELOPMENT @ BOHERBOY

DRAWING TITLE:
House Type Gc-Ga-Ga-Gb
Sections, Elevations (Sheet 2)
DRAWN BY: CHK BY: SCALE: DATE: REVISION: JOB NO.:
LC | BMcD 1:100 @ A1 | NOV'25 | -- | 20002.3
DRAWING NUMBER: BHBY-MRM-AR-ZZ-DR-P4-HG-CA3-1042
STATUS CODE: P

MCORM
ARCHITECTURE
AND URBAN DESIGN
No.1 Grantham Street, Dublin 8
D08 A49Y Tel: +353 (01) 478 8700
Block 6, Central Business Park
Tullamore, County Offaly, R33 F6F8
Tel: +353 (057) 932 9867
E: arch@mcorp.com W: mcorp.com

Figured dimensions only to be used. This drawing is copyright of MCORM Ltd. All information is shared as per approved use in accordance with I.S. NA 2021 to I.S. EN ISO 19650-2: 2018. If 'Status Code' above is empty, this information has been shared as Status Code 30 - Work in Progress (WIP) / Draft.

TYPE Gc - (4 BED), TYPE Ga - (4 BED) & TYPE Gb - (4 BED) - TERRACED

CHARACTER AREA 3