



TYPE Ga - (4 BED) & TYPE Gb - (4 BED) - SEMI DETACHED & TERRACED




FRONT ELEVATION

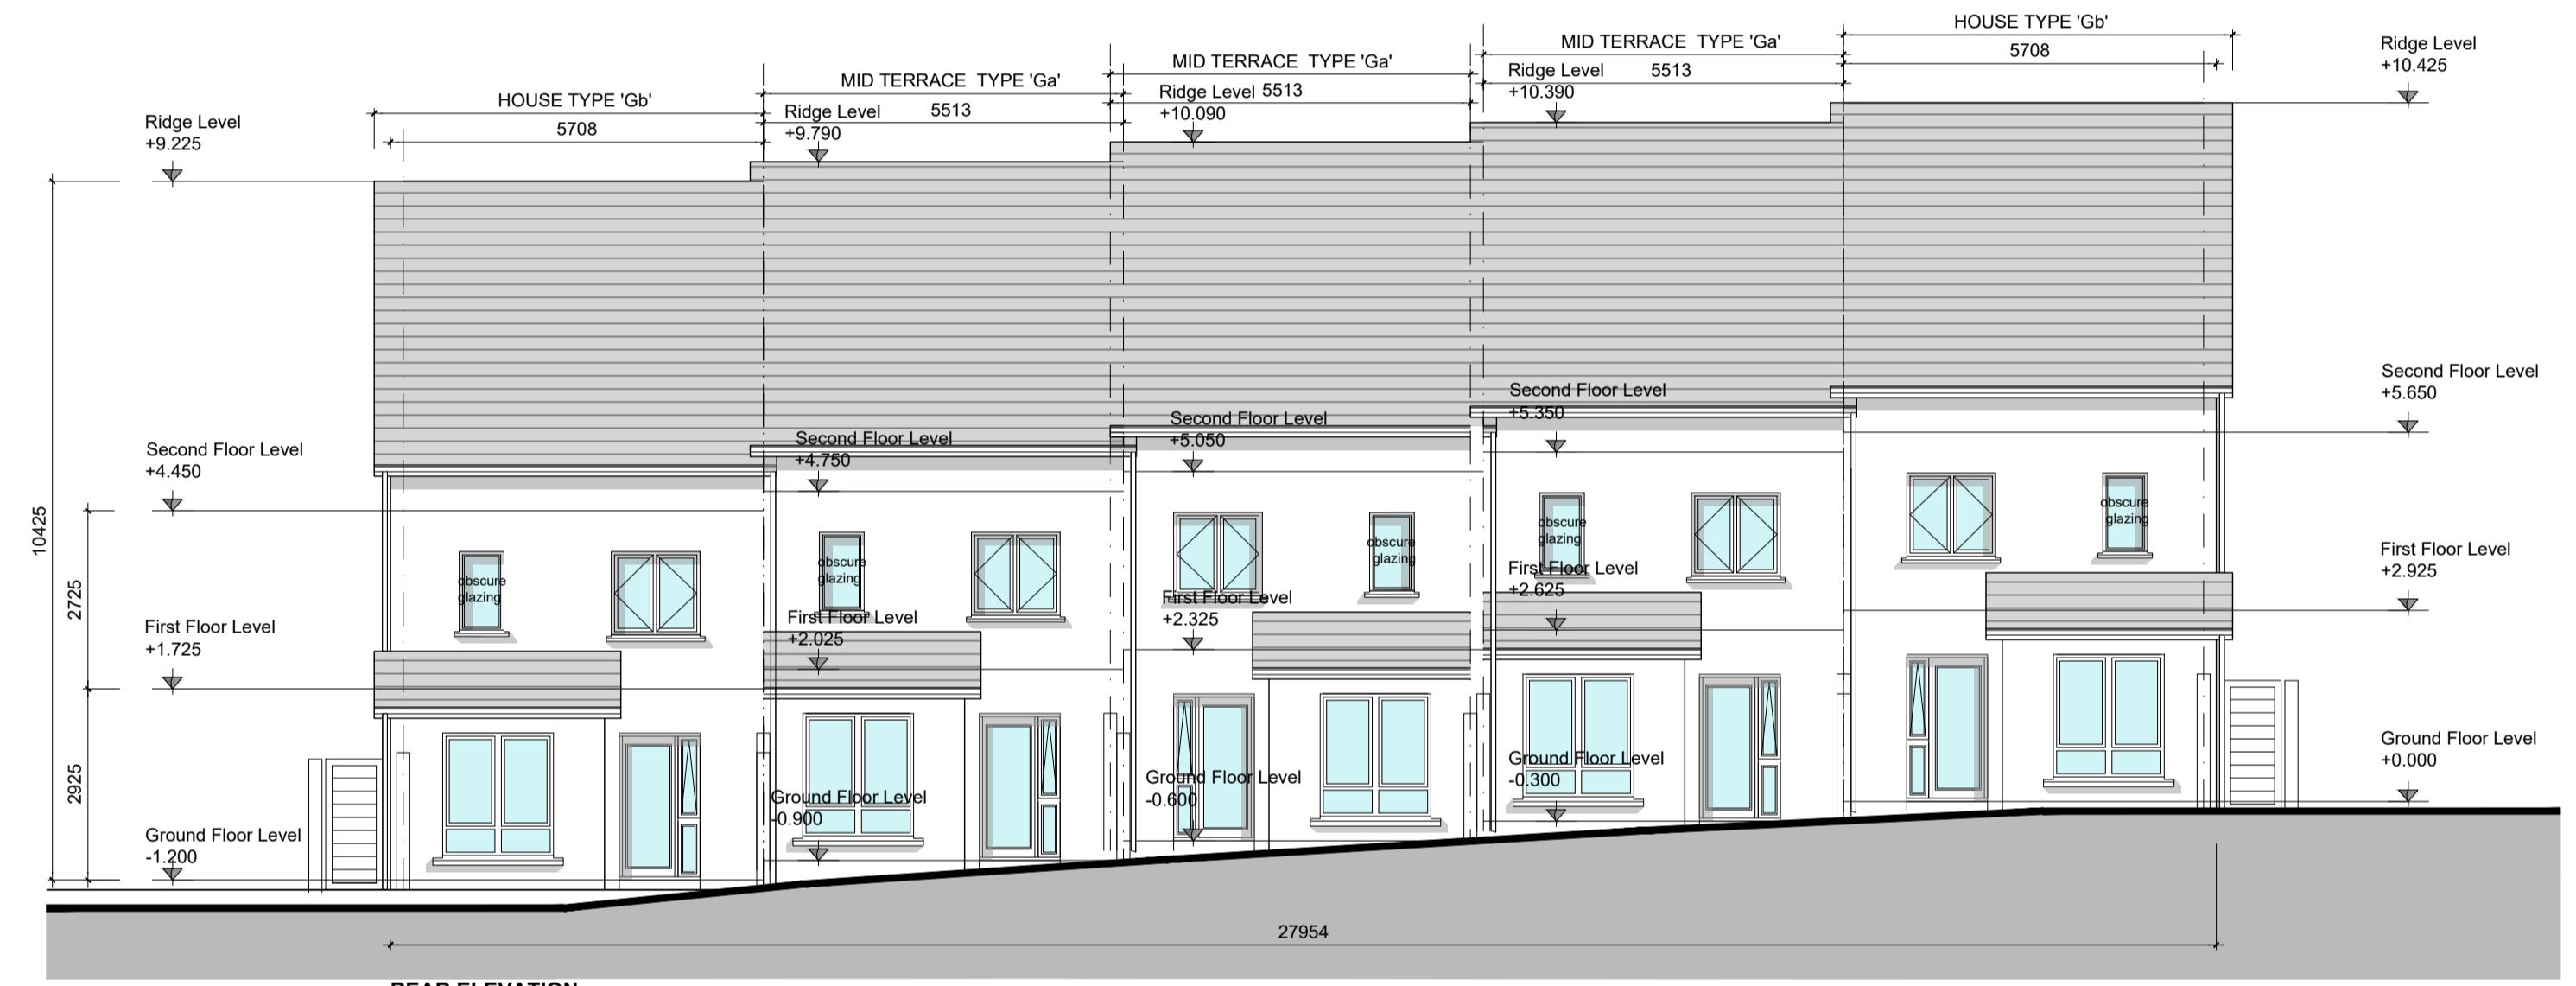


REAR ELEVATION

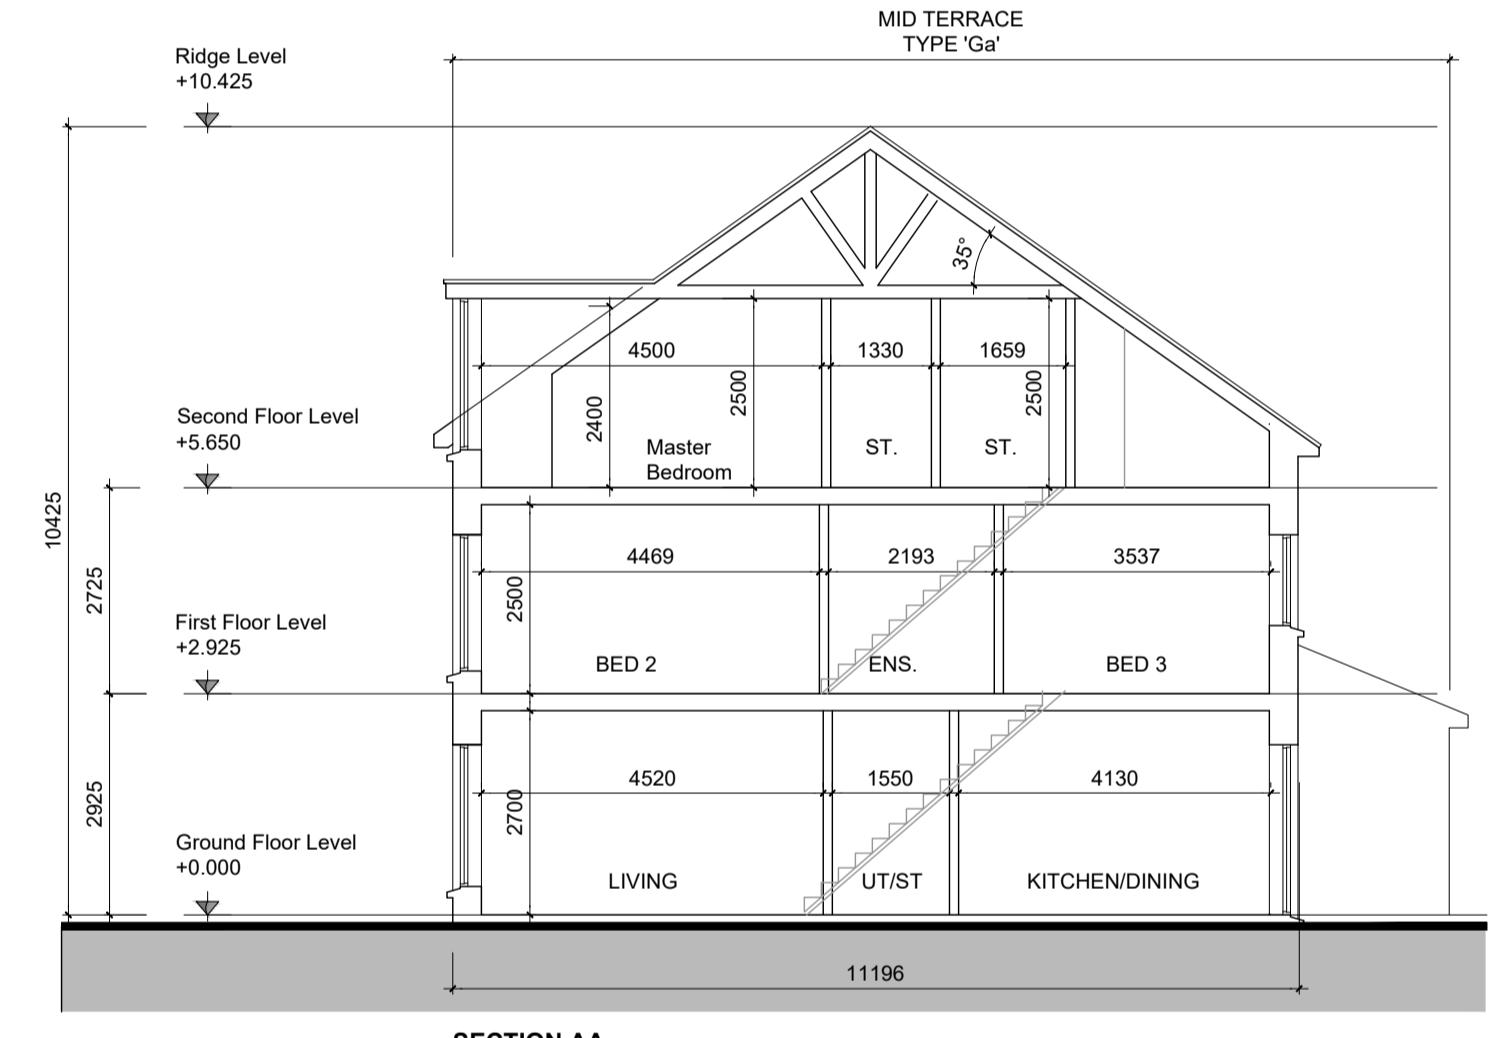

SECTION AA

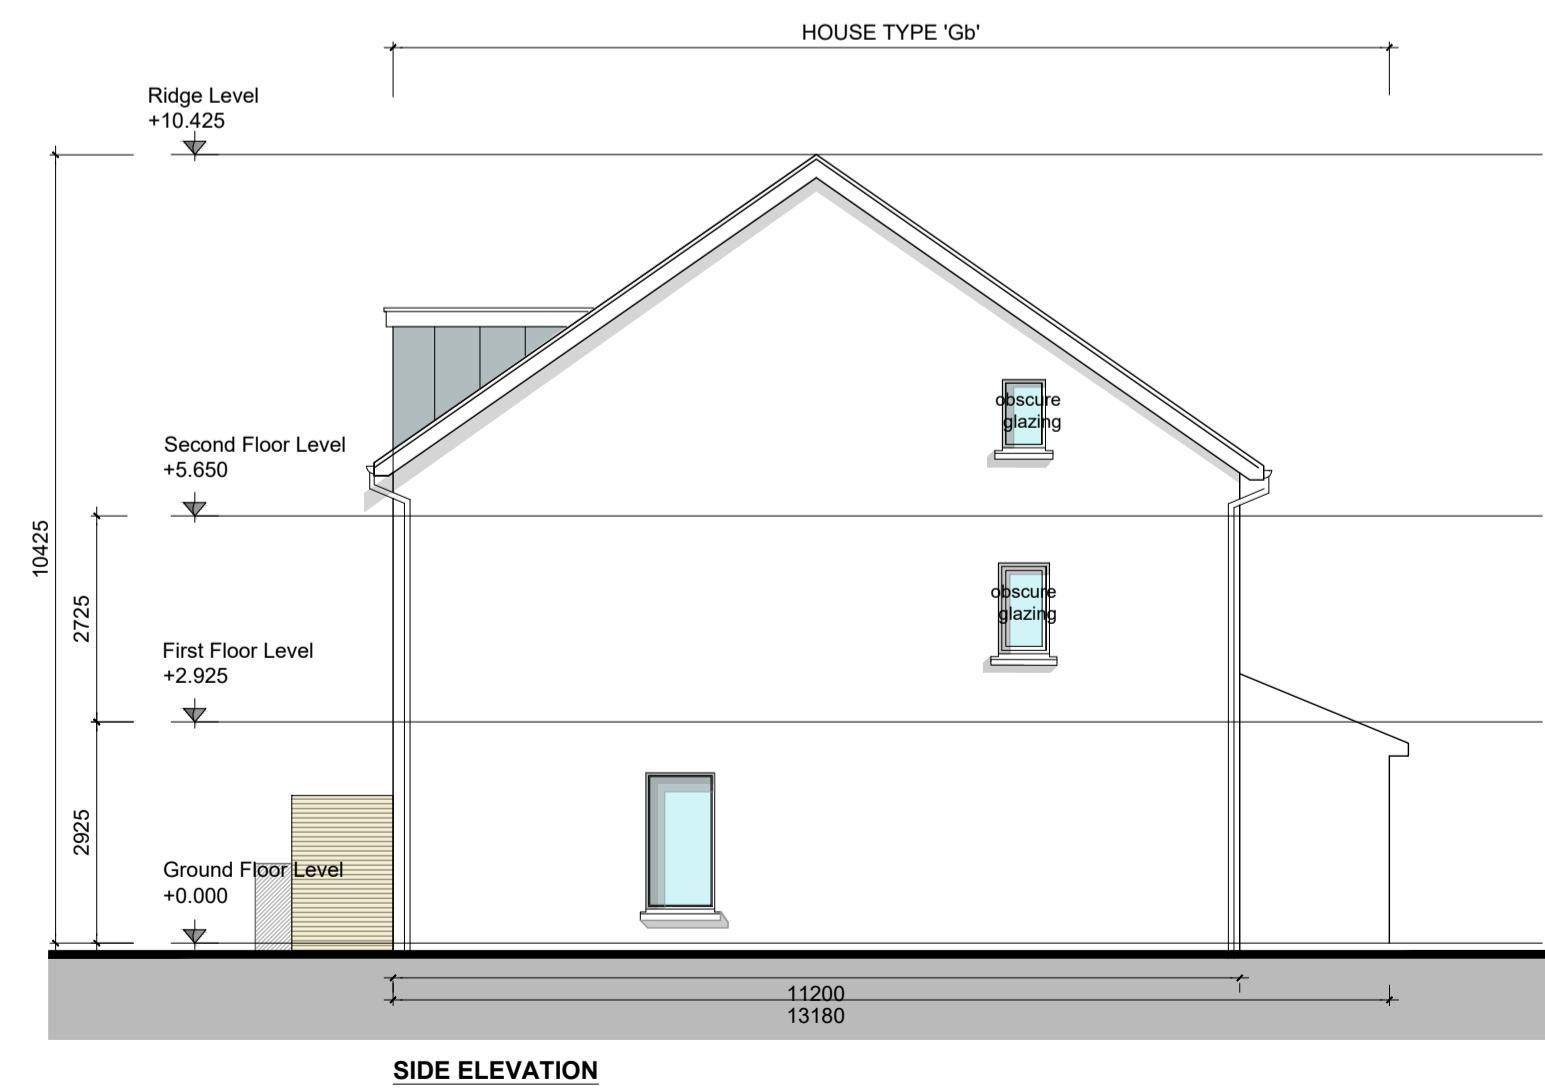

SIDE ELEVATION

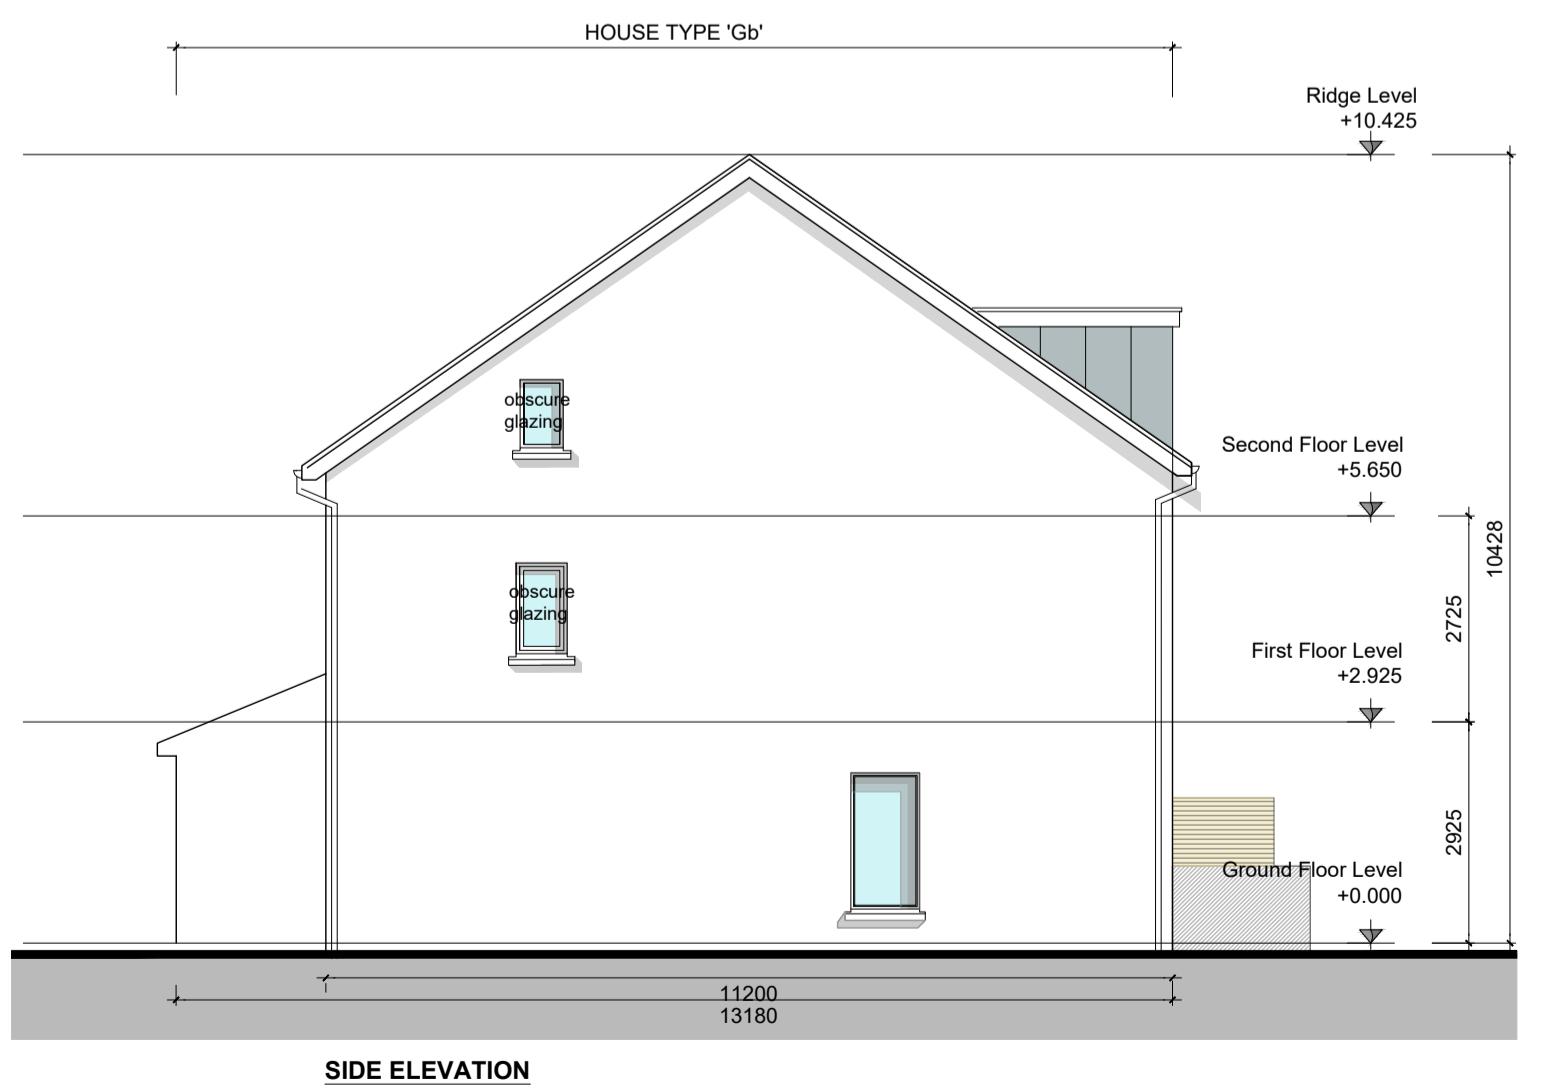

SIDE ELEVATION

GENERAL NOTES


DO NOT SCALE FROM DRAWINGS. WORK TO FIGURED DIMENSIONS ONLY. ARCHITECT TO BE NOTIFIED OF ANY DISCREPANCIES.

THIS DRAWING TO BE READ IN CONJUNCTION WITH ALL ARCHITECT'S DRAWINGS, SPECIFICATIONS, CONSULTANT'S DESIGN TEAM DRAWINGS AND SPECIFICATIONS.

NOTES ON FINISHES:

ROOF: TO BE FINISHED IN CONCRETE ROOF TILES IN SELECTED COLOUR.
 WALLS: SELECTED CLAY BRICKWORK WHERE INDICATED OTHERWISE PAINTED SAND / CEMENT RENDER OR SELF COLOURED RENDER. EXPRESSED BANDS AROUND EXTERNAL OPENES/ EXPRESSED LINTOLS OVER EXTERNAL OPENES WHERE INDICATED TO BE RENDER.
 JOINERY: ALL WINDOWS AND DOORS, FRAMES AND LEAVES, TO BE uPVC. OBSCURE GLAZING WHERE INDICATED TO SENSITIVE WINDOWS.
 RAINWATER GOODS: GUTTERS, DOWNPipes, AND FIXINGS TO BE uPVC OR TO SELECTED COLOUR TO MATCH ROOF COLOUR

KEY PLAN

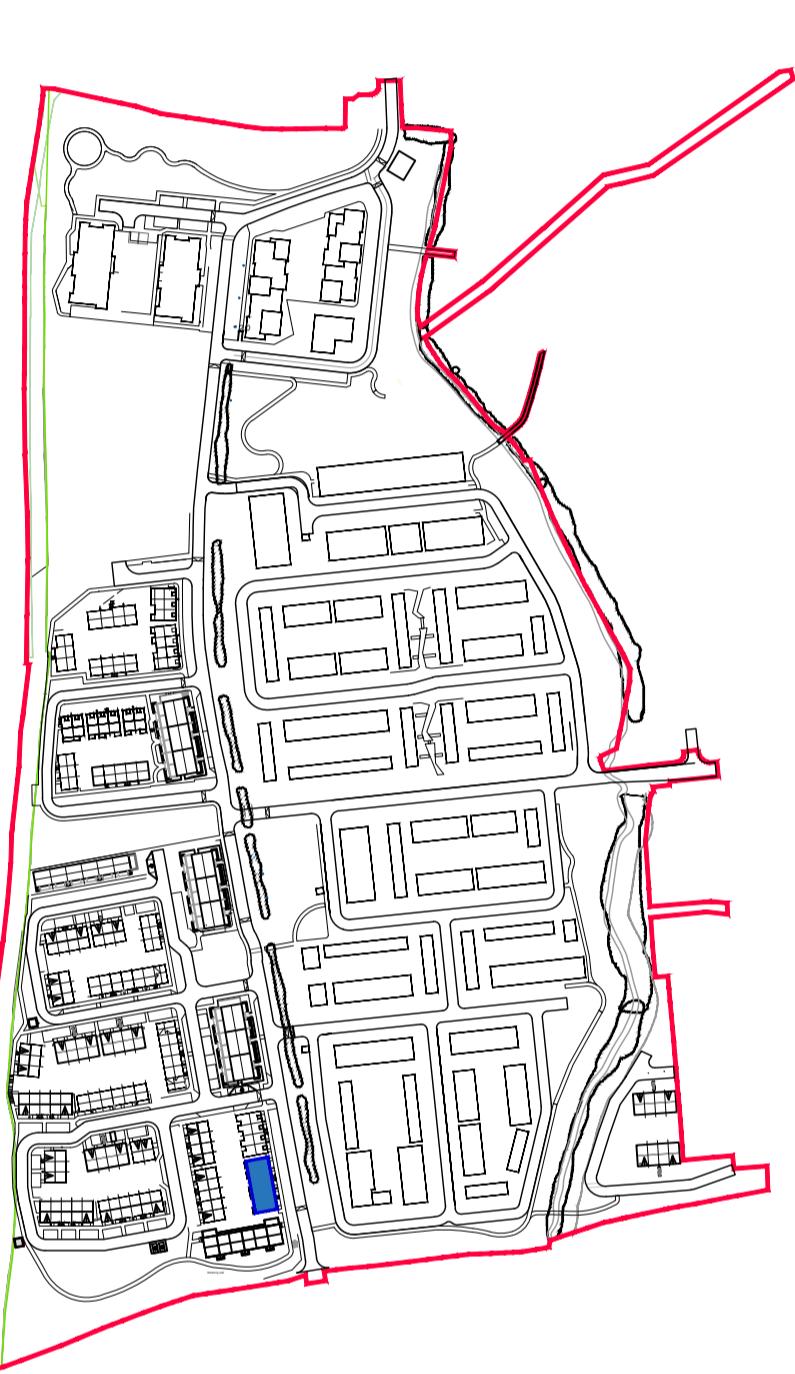

Ga	HOUSE TYPE Ga 3 STOREY 4 BED	Terraced 148.7 SQM /1601.50 SQF
Gb	HOUSE TYPE Gb 3 STOREY 4 BED	Semi-Detached/Terraced 148.7 SQM /1601.50 SQF

REV	DATE	DESCRIPTION	ISSUED BY
REVISIONS			

LRD APPLICATION - STAGE 3

CLIENT: EVARA	PROJECT TITLE: PROPOSED RESIDENTIAL DEVELOPMENT @ BOHERBOY
DRAWING TITLE: House Type Gb-Ga-Ga-Ga-Gb Sections, Elevations (Sheet 2)	
DRN BY: LC	CHK BY: BMCD
SCALE: 1:100 @ A1	DATE: Oct'25
REVISION: --	JOB NO: 20002.3
DRAWING NUMBER: BHBY-MRM-AR-ZZ-DR-P4-HG-CA3-1049	STATUS CODE: P