




FRONT ELEVATION




REAR ELEVATION

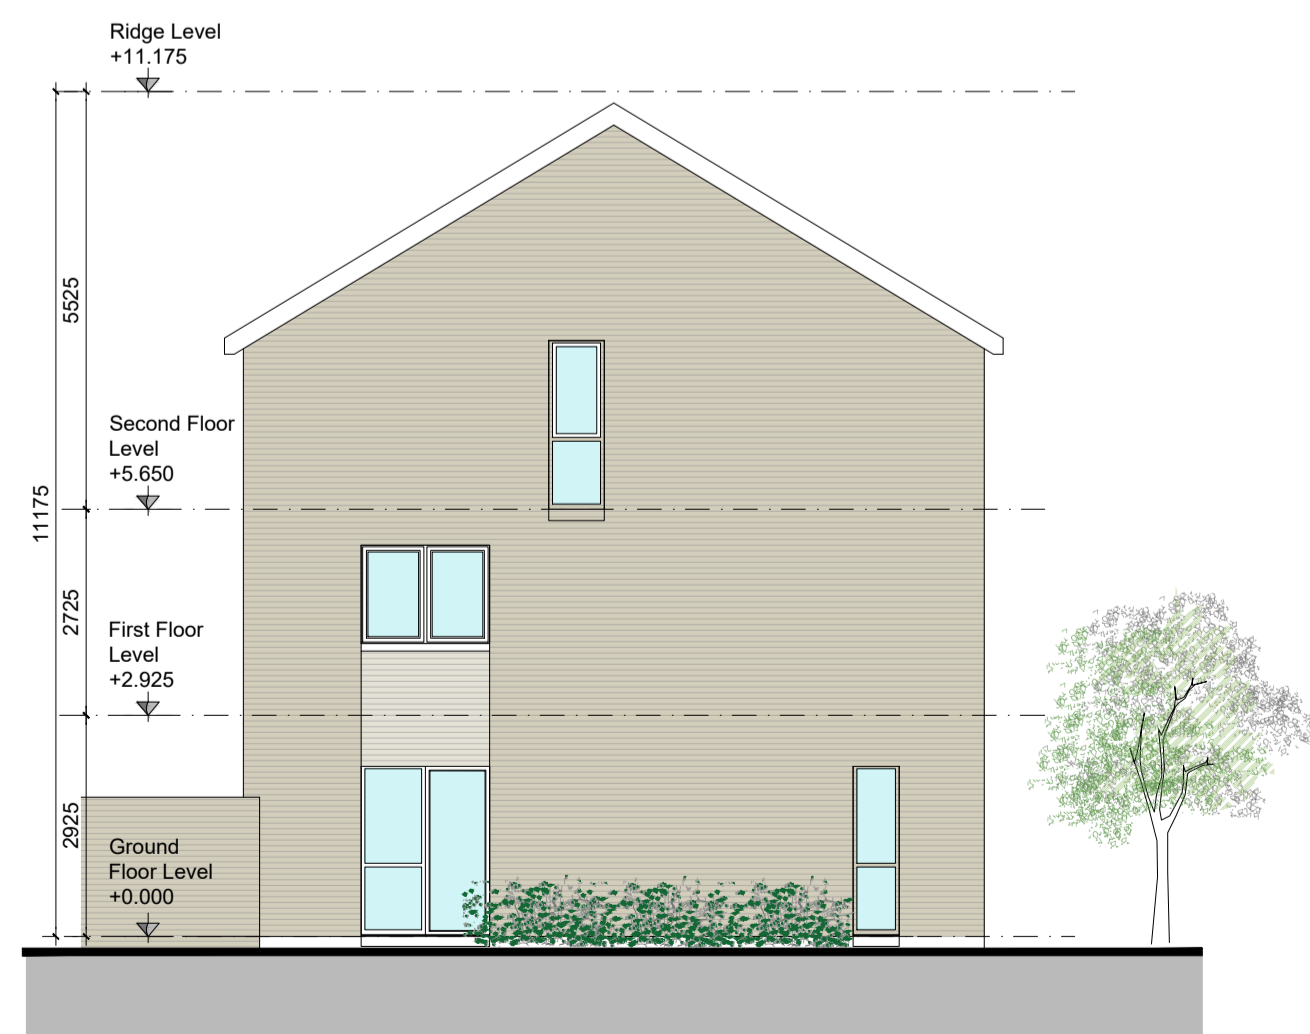


SIDE ELEVATION Fb



SIDE ELEVATION Hc

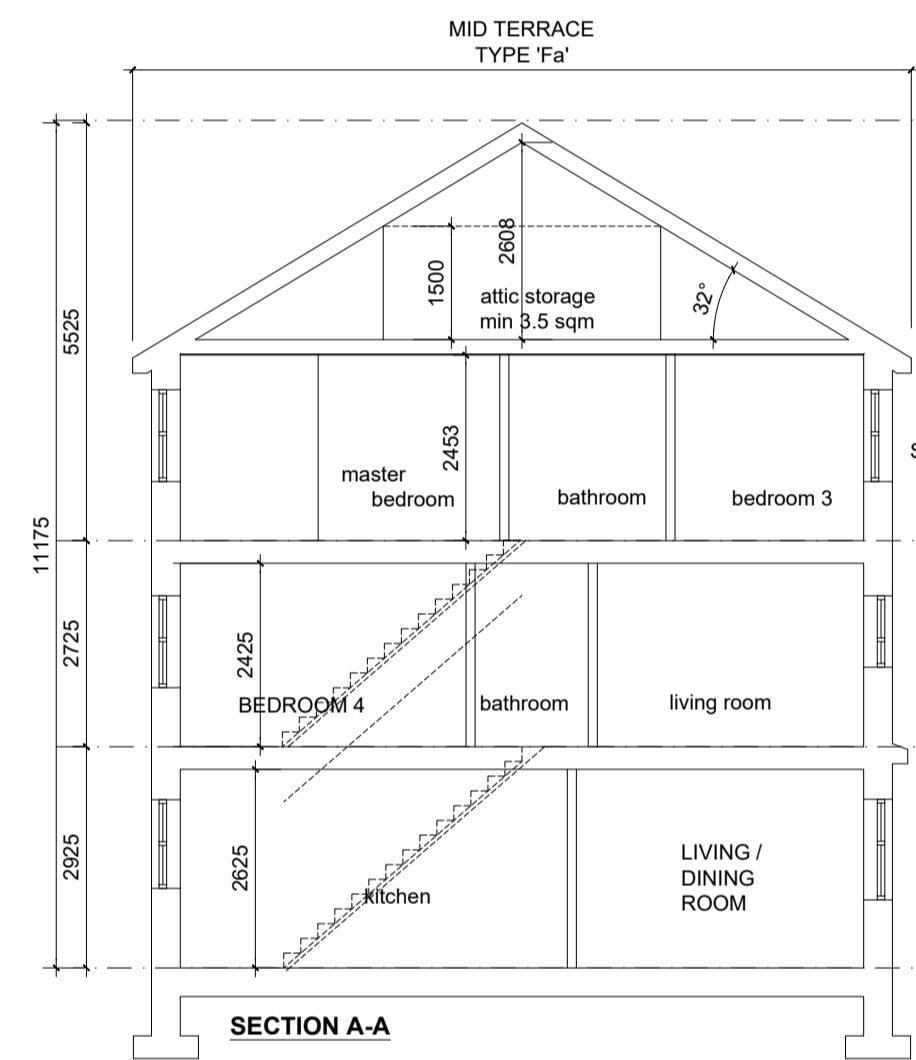

SECTION A-A

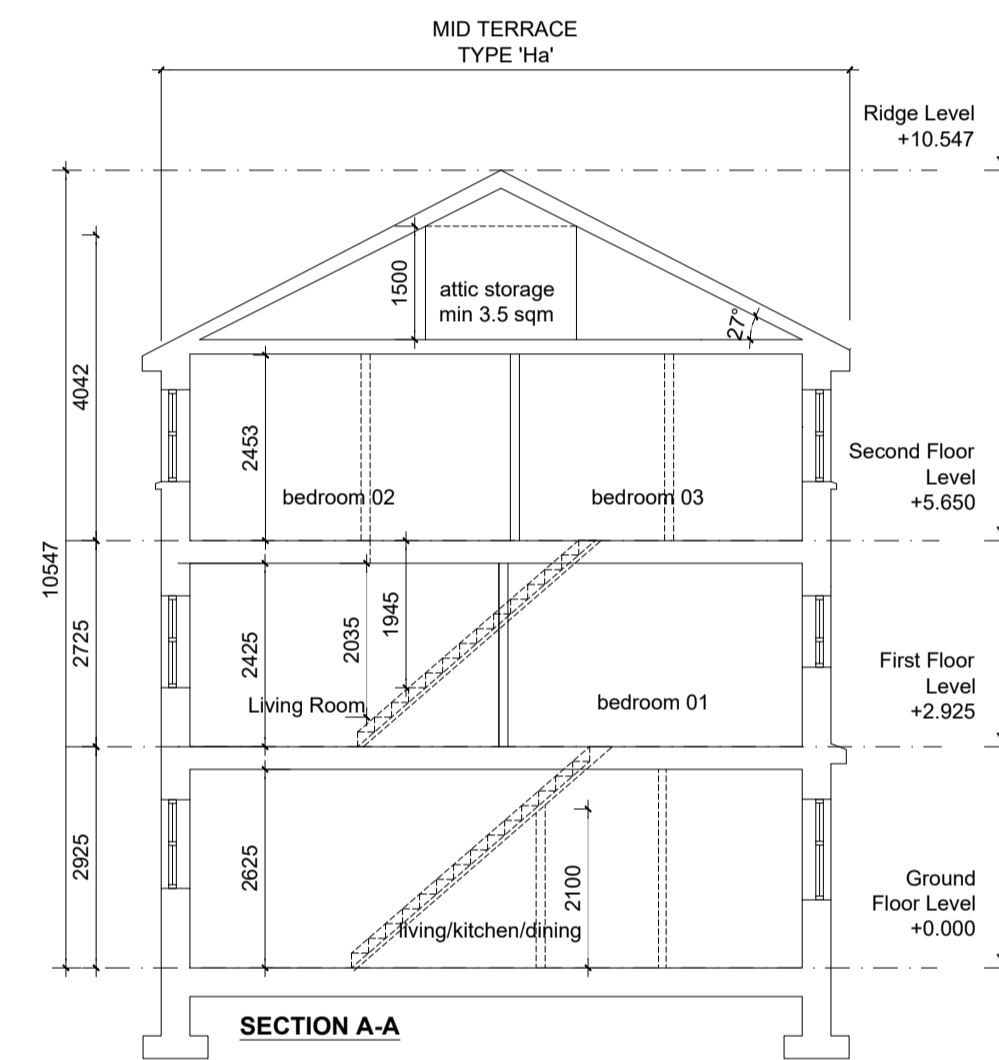

SECTION A-A

GENERAL NOTES


DO NOT SCALE FROM DRAWINGS. WORK TO FIGURED DIMENSIONS ONLY. ARCHITECT TO BE NOTIFIED OF ANY DISCREPANCIES.

THIS DRAWING TO BE READ IN CONJUNCTION WITH ALL ARCHITECT'S DRAWINGS, SPECIFICATIONS CONSULTANT'S DESIGN TEAM DRAWINGS AND SPECIFICATIONS.

NOTES ON FINISHES:

- ROOF: TO BE FINISHED IN CONCRETE ROOF TILES IN SELECTED COLOUR.
- WALLS: SELECTED CLAY BRICKWORK WHERE INDICATED OTHERWISE PAINTED SAND / CEMENT RENDER OR SELF COLOURED RENDER. EXPRESSED BANDS AROUND EXTERNAL OPES/ EXPRESSED LINTOLS OVER EXTERNAL OPES WHERE INDICATED TO BE RENDER.
- JOINERY: ALL WINDOWS AND DOORS, FRAMES AND LEAVES, TO BE UPVC. OBSCURE GLAZING WHERE INDICATED TO SENSITIVE WINDOWS.
- RAINWATER GOODS: GUTTERS, DOWNPIPES, AND FIXINGS TO BE UPVC OR TO SELECTED COLOUR TO MATCH ROOF COLOUR

KEY PLAN

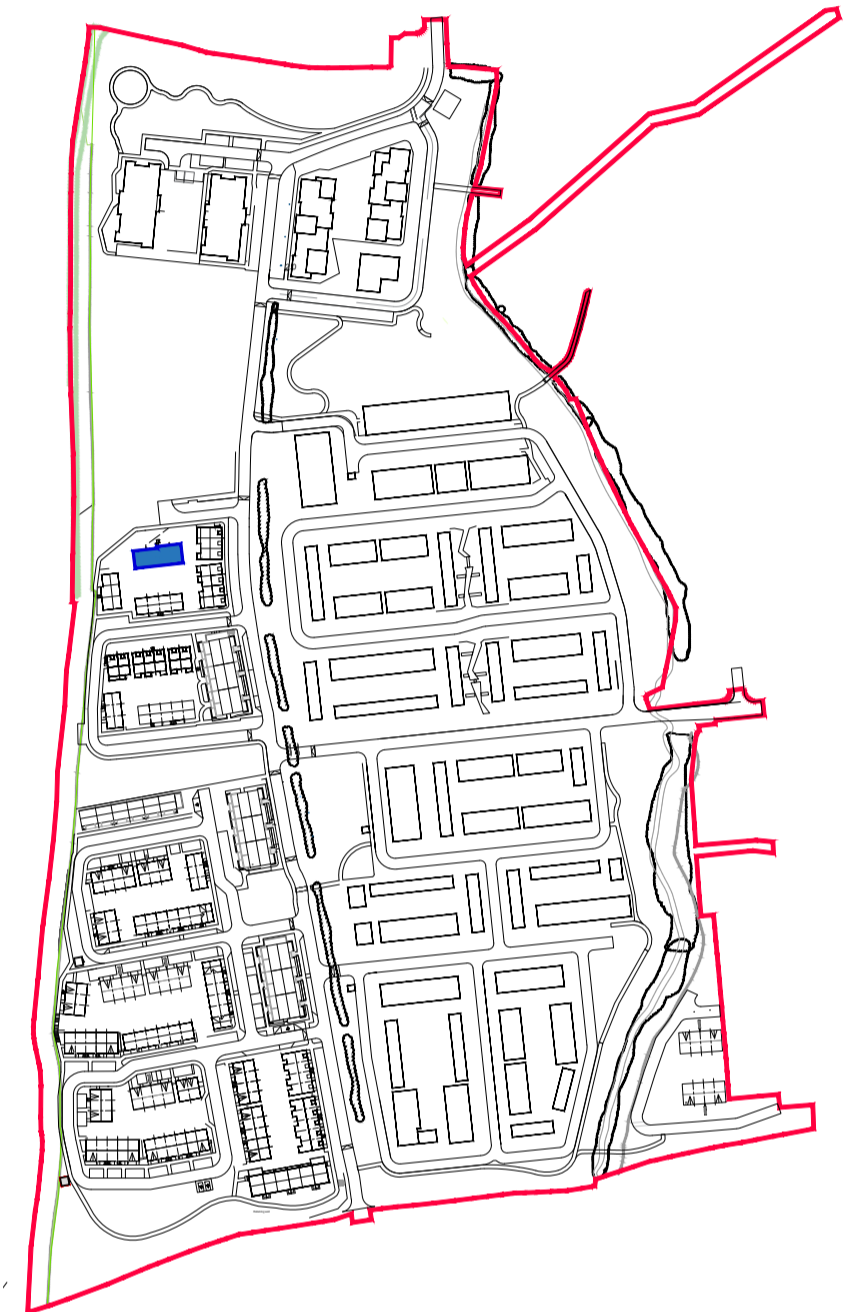

Fa	HOUSE TYPE Fc 3 STOREY 4 BED	Terraced 149.5 SQM / 1610.11 SQF
Fb	HOUSE TYPE Fc 3 STOREY 4 BED	Terraced 149.5 SQM / 1610.11 SQF
Ha	HOUSE TYPE Hc 3 STOREY 3 BED	Terraced 146.1 SQM / 1573.49 SQF
Hc	HOUSE TYPE Hc 3 STOREY 3 BED	Terraced 146.1 SQM / 1573.49 SQF

REV	DATE	DESCRIPTION	ISSUED BY
REVISIONS			

LRD APPLICATION - STAGE 3

CLIENT:
EVARA

PROJECT TITLE:
PROPOSED RESIDENTIAL DEVELOPMENT @ BOHERBOY

DRAWING TITLE:
House Type Fb-Fa-Ha-Hc
Sections, Elevations

DATE: NOV 25 2020

SCALE: 1:100 @ A1

JOB NO: 20002.3

DRAWING NUMBER: BHBV-MRM-AR-ZZ-DR-P4-HF-CA2-1054

STATUS CODE: P

MCORM
ARCHITECTURE
AND URBAN DESIGN

No.1 Grantham Street, Dublin 8
D08 A4B7 Tel: +353 (0)1 478 8700
Block 6, Central Business Park
Tullamore, County Offaly, R35 F6F8
Tel: +353 (0)57 932 3867
E: arch@mcorm.com W: mcorm.com