



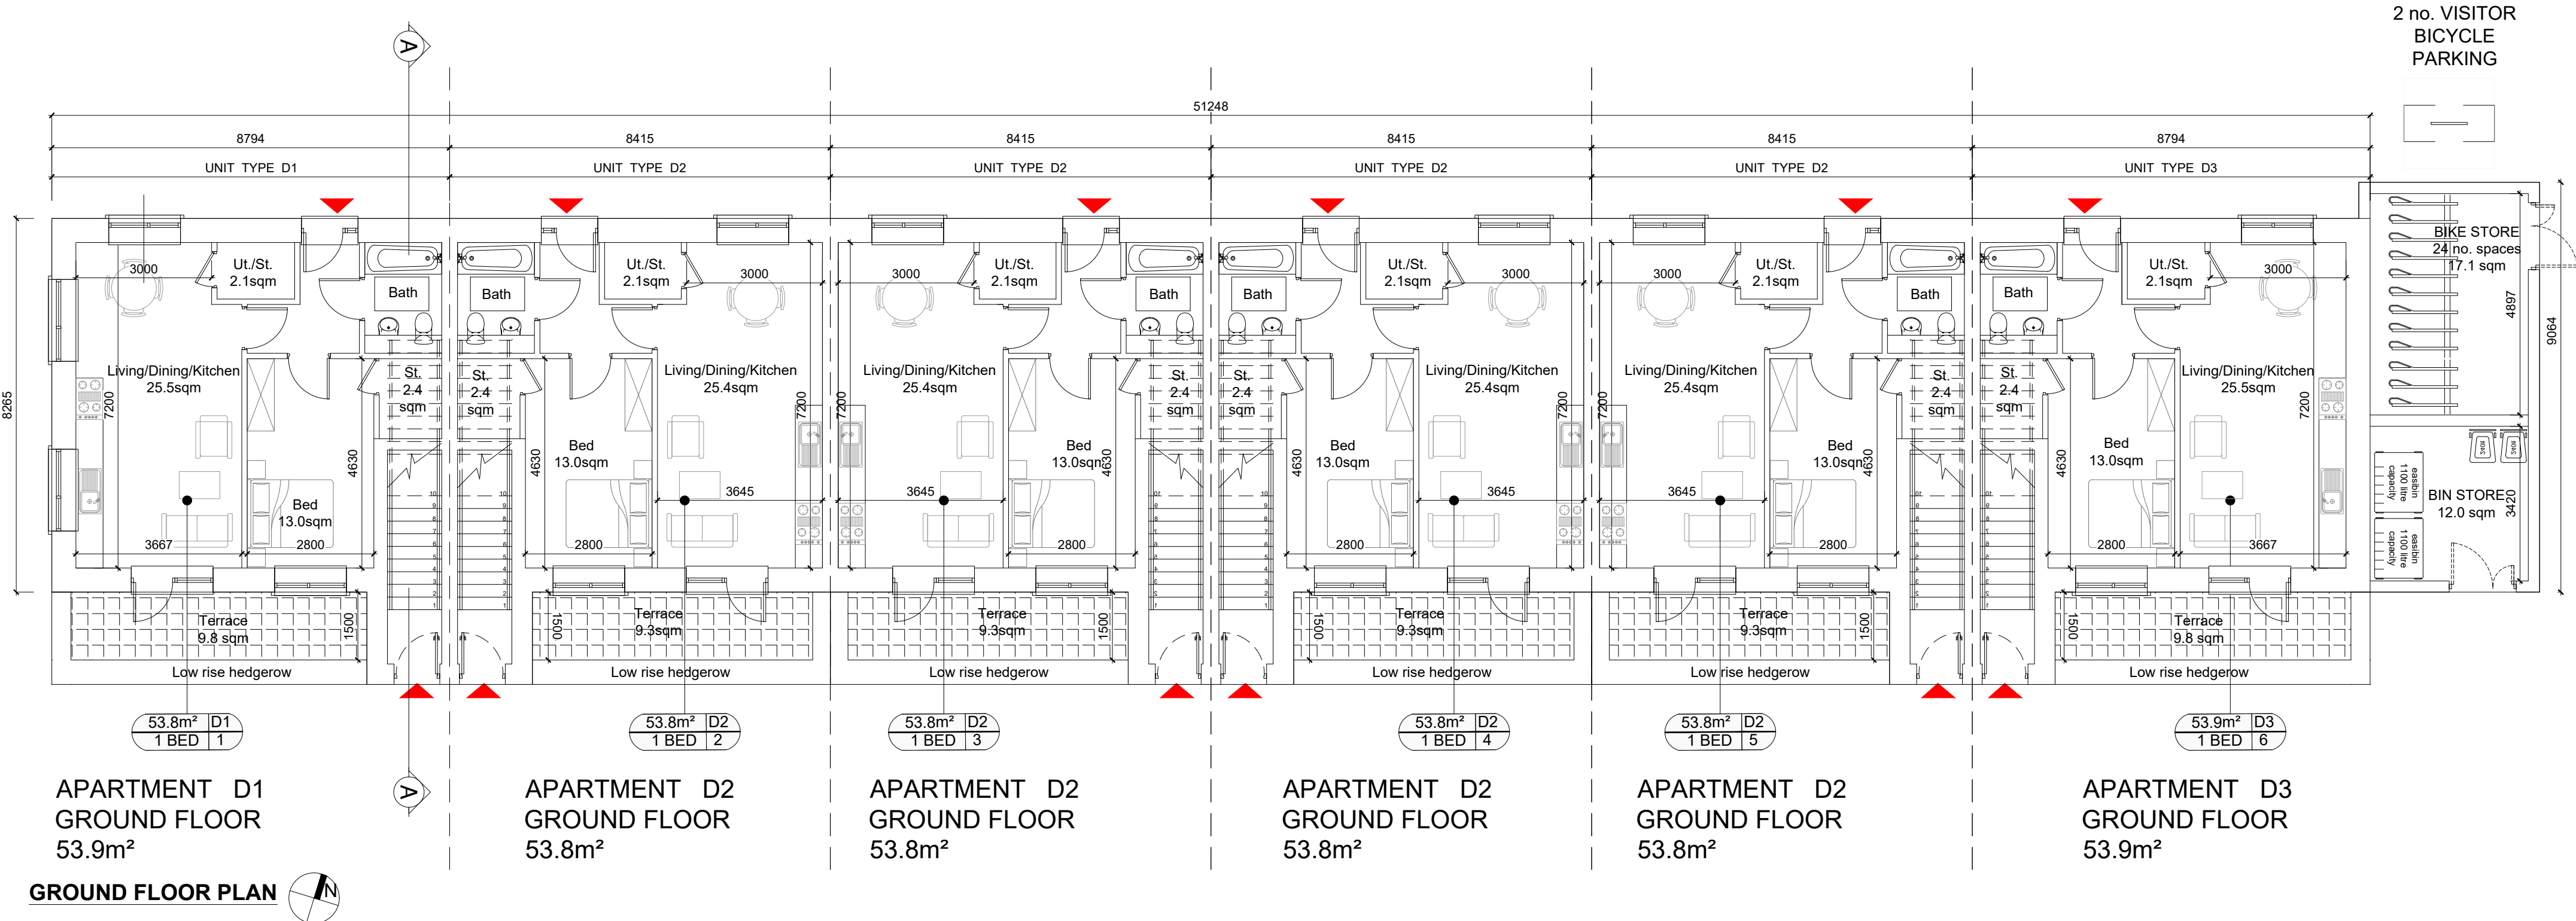

GROUND FLOOR PLAN

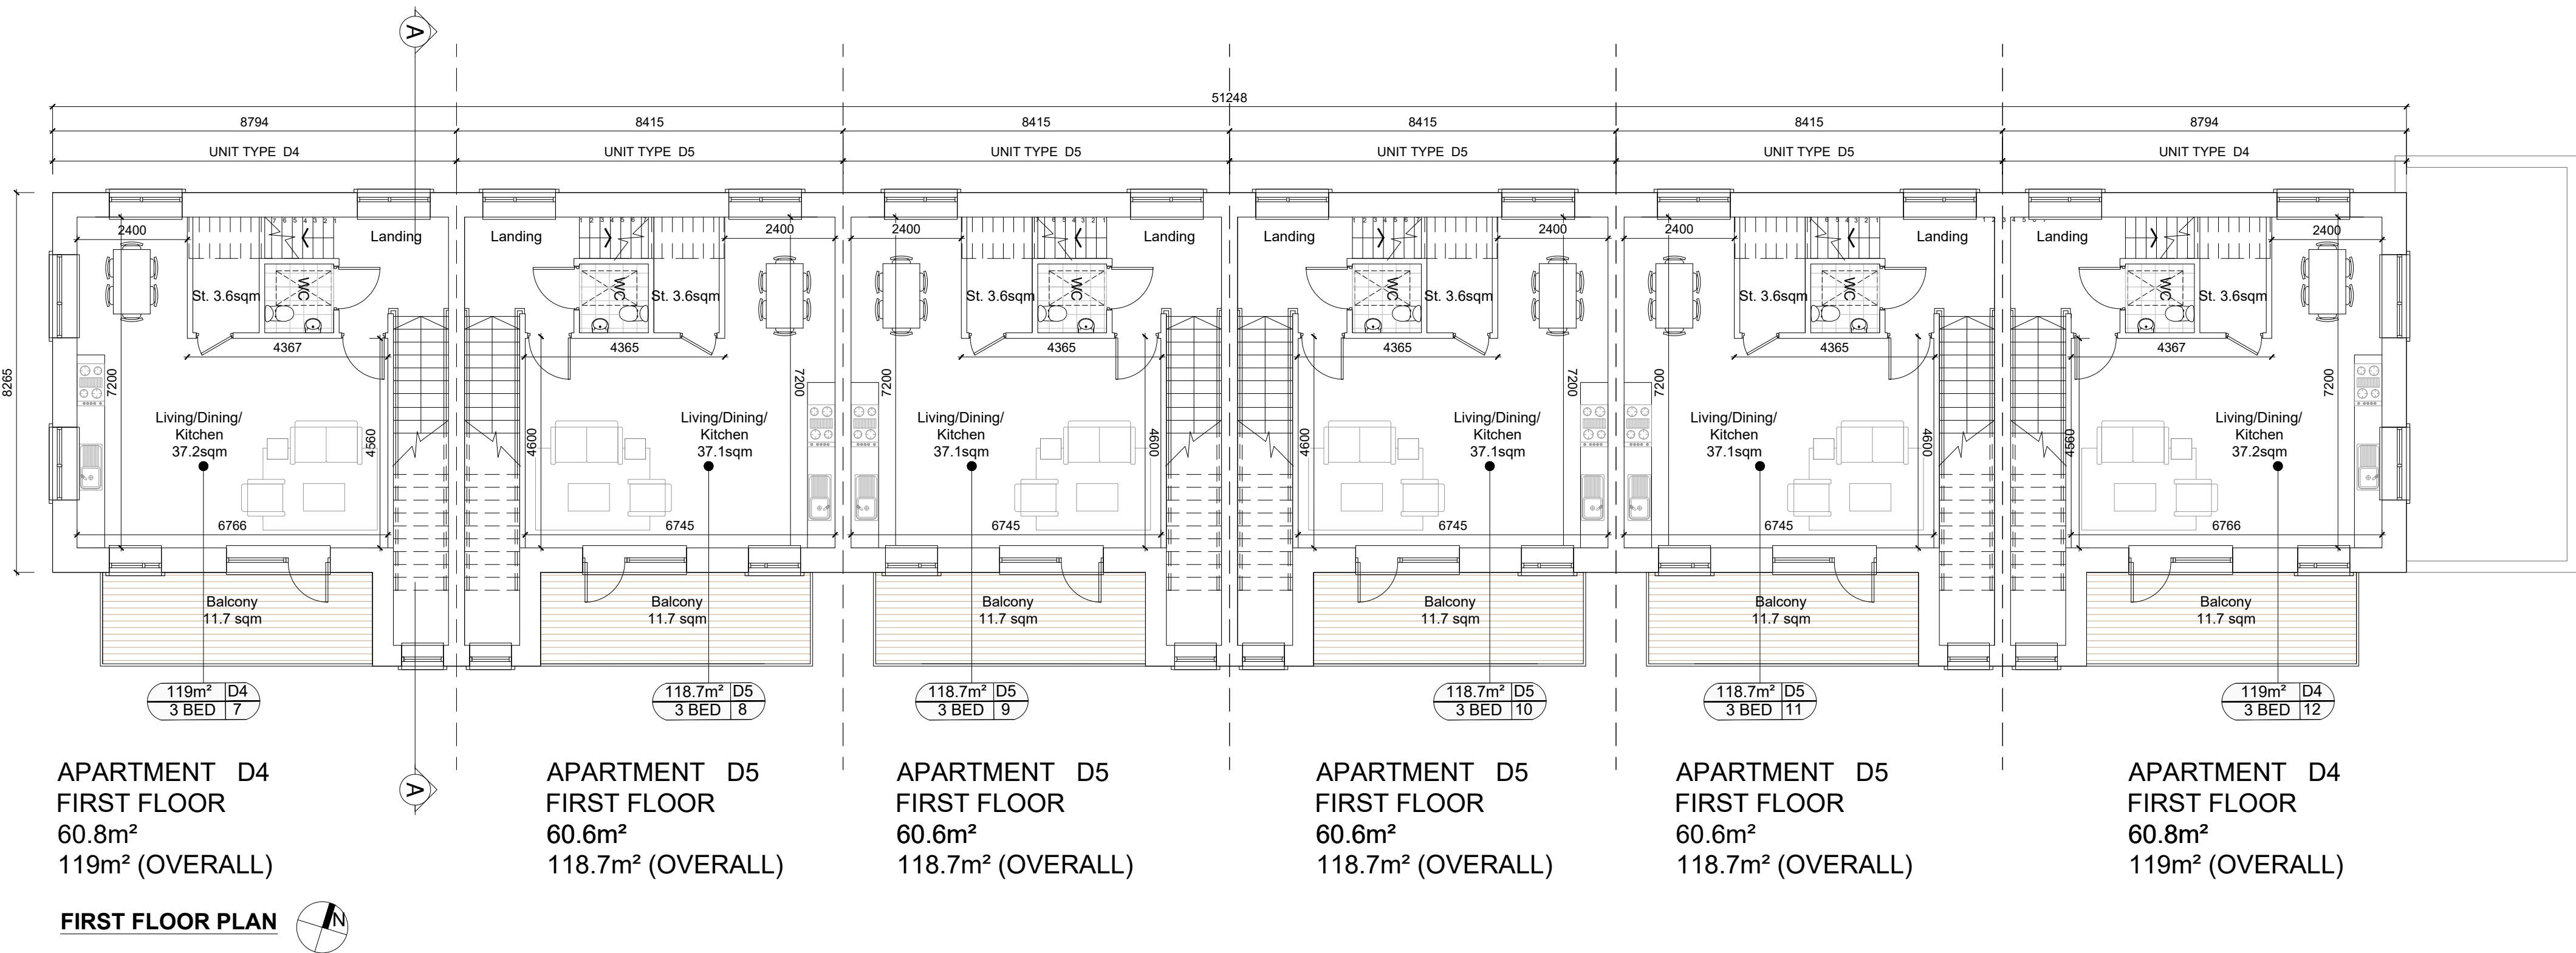

FIRST FLOOR PLAN

GENERAL NOTES

DO NOT SCALE FROM DRAWINGS. WORK TO FIGURED DIMENSIONS ONLY. ARCHITECT TO BE NOTIFIED OF ANY DISCREPANCIES.

THIS DRAWING TO BE READ IN CONJUNCTION WITH ALL ARCHITECTS DRAWINGS, SPECIFICATIONS CONSULTANT'S DESIGN TEAM DRAWINGS AND SPECIFICATIONS.

NOTES ON FINISHES:

ROOF: TO BE FINISHED IN CONCRETE ROOF TILES IN SELECTED COLOUR.

WALLS: SELECTED CLAY BRICKWORK WHERE INDICATED OTHERWISE PAINTED SAND / CEMENT RENDER OR SELF COLOURED RENDER. EXPRESSED BANDS AROUND EXTERNAL OPES/ EXPRESSED LINTOLS OVER EXTERNAL OPES WHERE INDICATED TO BE RENDER

JOINERY: ALL WINDOWS AND DOORS, FRAMES AND LEAVES, TO BE uPVC. OBSCURE GLAZING WHERE INDICATED TO SENSITIVE WINDOWS.

RAINWATER GOODS: GUTTERS, DOWNPIPES, AND FIXINGS TO BE uPVC OR TO SELECTED COLOUR TO MATCH ROOF COLOUR

KEY PLAN



D1	APARTMENT D1(1) 1 STOREY 1 BED	APARTMENT 53.9 SQM	D3	APARTMENT D3(6) 1 STOREY 1 BED	APARTMENT 53.9 SQM
D2	APARTMENT D2(2,3,4,5) 1 STOREY 1 BED	APARTMENT 53.8 SQM	D4	DUPLEX D4(7,12) 2 STOREY 3 BED	DUPLEX 119 SQM
			D5	DUPLEX D5(8,9,10,11) 2 STOREY 3 BED	DUPLEX 118.7 SQM

REV	DATE	DESCRIPTION	ISSUED BY

LRD APPLICATION - STAGE 3

CLIENT:
EVARA
PROJECT TITLE:
PROPOSED RESIDENTIAL DEVELOPMENT @ BOHERBOY
DRAWING TITLE:
DUPLEX BLOCK D PLANS SHEET 1

DRAWN BY:	CHK BY:	SCALE:	DATE:	REVISION:	JOB NO:
LC	BMcD	1:100 @ A1	OCT25	--	20002.3
DRAWING NUMBER:	BHBY-MRM-AR-ZZ-DR-P4-HA-CA2-1090	STATUS CODE:	P		

MCORM
ARCHITECTURE
AND URBAN DESIGN
No.1 Grantham Street, Dublin 8
D08 A49Y Tel: +353 (0)1 478 8700
Block 6, Central Business Park
Tullamore, County Offaly, R35 F6F8
Tel: +353 (0)71 932 3667
E: arch@mcorm.com W: mcorm.com