
 


GENERAL NOTES


DO NOT SCALE FROM DRAWINGS. WORK TO FIGURED DIMENSIONS ONLY. ARCHITECT TO BE NOTIFIED OF ANY DISCREPANCIES.

THIS DRAWING TO BE READ IN CONJUNCTION WITH ALL ARCHITECTS DRAWINGS, SPECIFICATIONS CONSULTANTS DESIGN TEAM DRAWINGS AND SPECIFICATIONS.

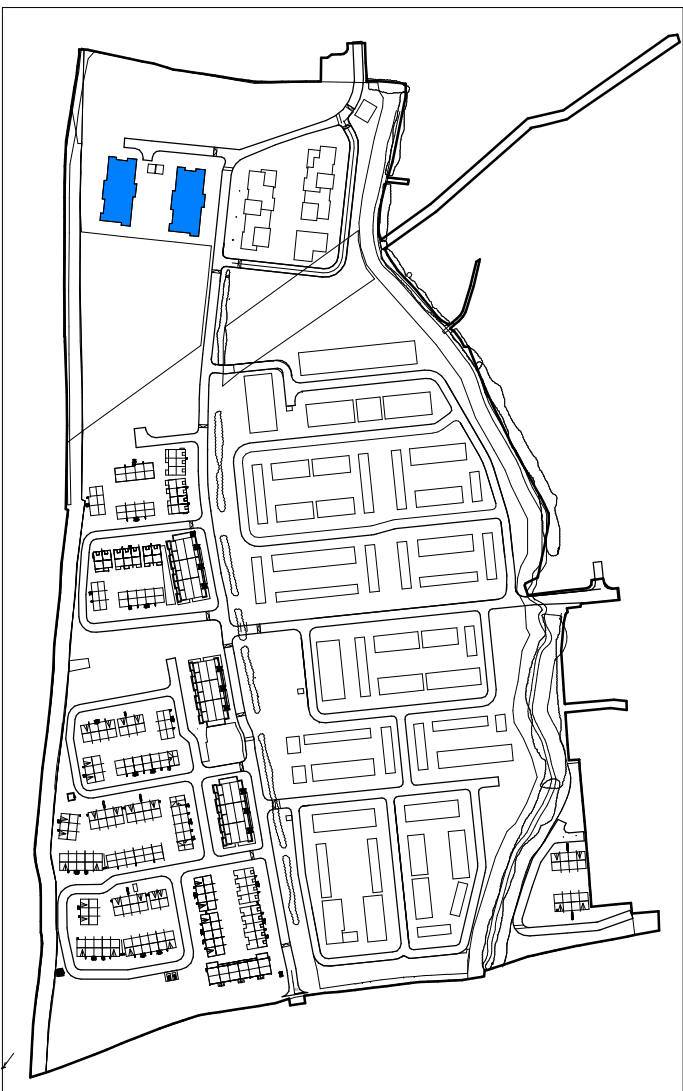

Key Plan 01

SCALE: 1 : 5000

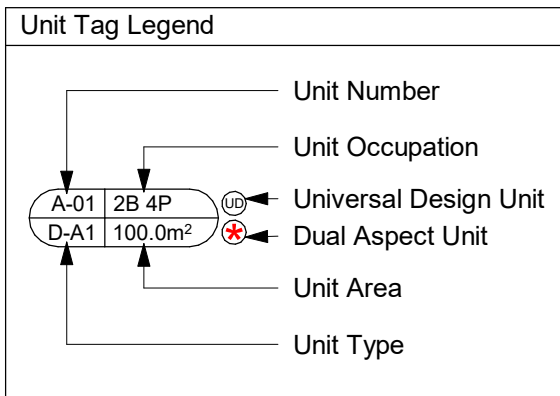

Unit Schedule			
TYPE	OCCUPANCY	UNIT AREA	COUNT
Ground Floor			
1A	1B 2P	49 m²	4
1B	1B 2P	56 m²	1
2C	2B 4P	81 m²	3
First Floor			
1A	1B 2P	49 m²	3
2A	2B 4P	81 m²	4
2B	2B 4P	79 m²	1

REV	DATE	DESCRIPTION	Issued by
REVISIONS			


STAGE 3 - P4

CLIENT: EVARA
PROJECT TITLE: PROPOSED RESIDENTIAL DEVELOPMENT @ BOHERBOY
DRAWING TITLE: APARTMENT BLOCKS A & B - PLANS
SHEET 1

DRN BY: RS	CHK BY: BM	SCALE: As indicated	DATE: 21/11/2025	REVISION: 20002.3	JOB NO: 20002.3
DRAWING NUMBER: BHHY-MRM-AR-ZZ-DR-P4-BD-CA1-1100					STATUS: P4

MCORM
ARCHITECTURE
AND URBAN DESIGN
No.1 Grantham Street, Dublin 8
D08 A49Y Tel: +353 (0)1 478 8700
Block 6, Central Business Park
Tullamore, County Offaly, R35 F6F8
Tel: +353 (0)571 932 3887
E: arch@mcorm.com W: mcorm.com

Figured dimensions only to be used. This drawing is copyright of MCORM Ltd. All information is shared as per approved use in accordance with I.S. NA:2021 to I.S. EN ISO 19650-2: 2019. If 'Status Code' above is empty, this information has been shared as Status Code S0 - Work in Progress (WIP) / Draft.

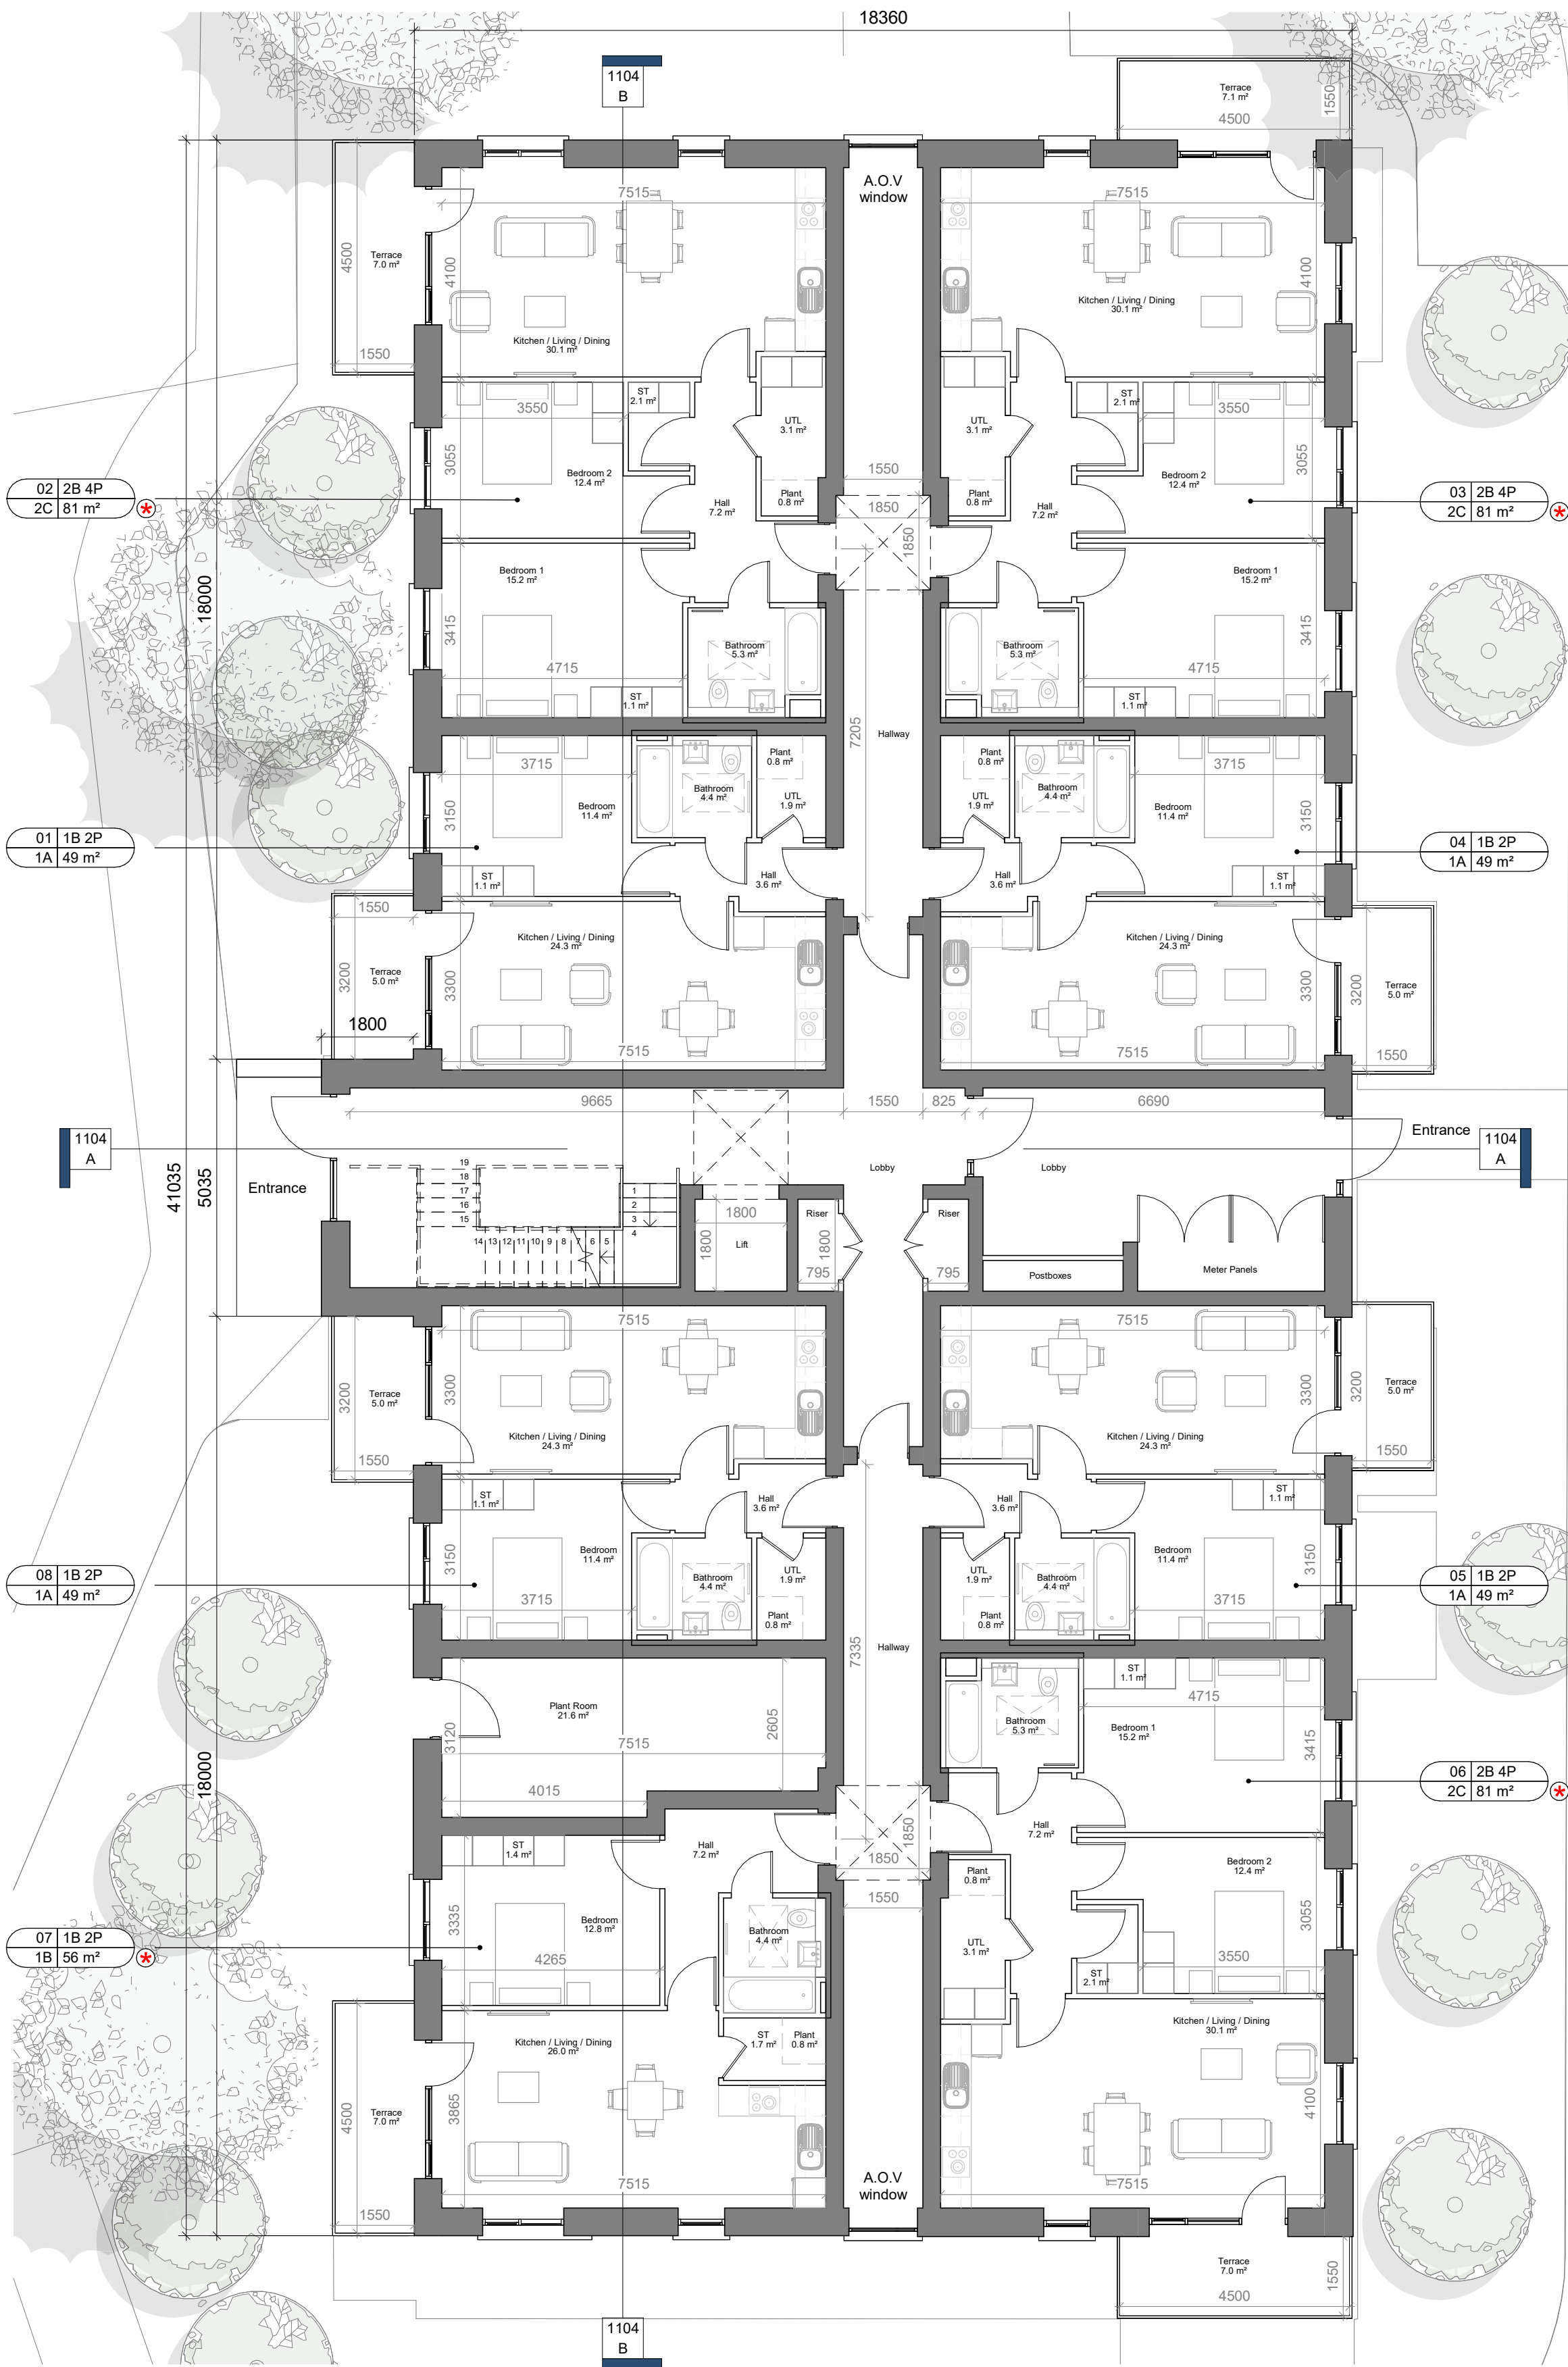

Ground Floor Plan
SCALE: 1 : 100



Typical Floor Plan
SCALE: 1 : 100