



DO NOT SCALE FROM DRAWINGS. WORK TO FIGURED DIMENSIONS ONLY. ARCHITECT TO BE NOTIFIED OF ANY DISCREPANCIES.

THIS DRAWING TO BE READ IN CONJUNCTION WITH ALL
ARCHITECT'S DRAWINGS, SPECIFICATIONS CONSULTANT'S
DESIGN TEAM DRAWINGS AND SPECIFICATIONS.

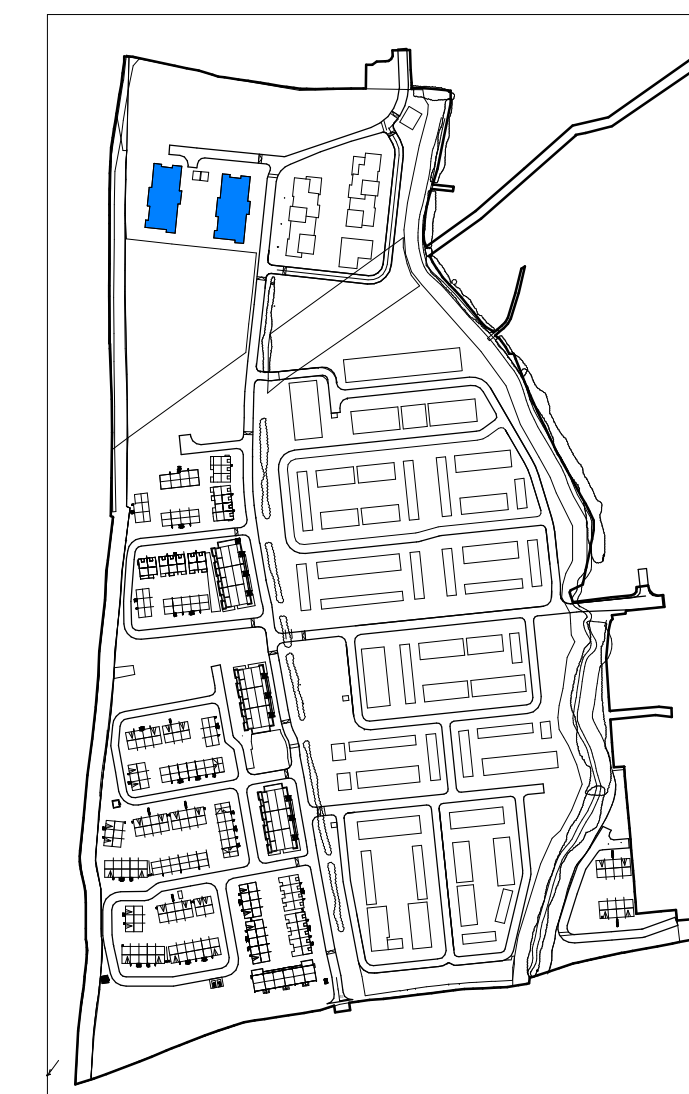

C

SCALE: 1 : 5000

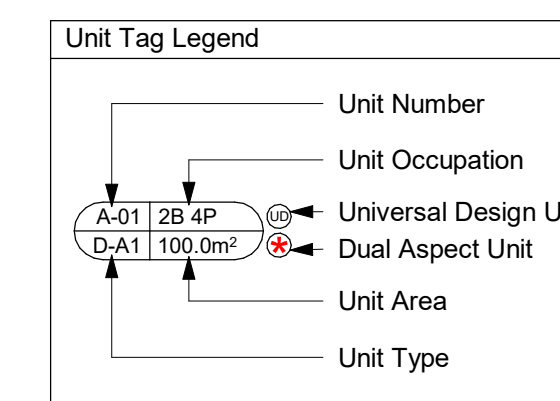

Unit Schedule			
TYPE	OCCUPANCY	UNIT AREA	COUNT
Second Floor			
1A	1B 2P	49 m ²	3
2A	2B 4P	81 m ²	4
2B	2B 4P	79 m ²	1
			8
Third Floor			
1A	1B 2P	49 m ²	3
2A	2B 4P	81 m ²	4
2B	2B 4P	80 m ²	1
			8

REV	DATE	DESCRIPTION	Issue

REVISIONS

CLIENT:
EVARA

PROJECT TITLE
PROPOSED RESIDENTIAL DEVELOPMENT @ BOHERBOY

DRAWING TITLE:
**APARTMENT BLOCKS A & B - PLANS
SHEET 2**

DRN BY:	CHK BY:	SCALE @ A1:	DATE:	REVISION:	JOB NO:
RS	BM	As indicated	21/11/2025		20002.3

DRAWING NUMBER: **BHBY-MRM-AR-ZZ-DR-P4-BD-CA1-1101**

STATUS: **P4**


M'CORM
ARCHITECTURE
AND URBAN DESIGN

No.1 Grantham Street, Dublin 8
D08 A49Y Tel: +353 (01) 478 8700


Block 6, Central Business Park
Tullamore, County Offaly, P35 F6F8
Tel: +353 (057) 932 3867

E: arch@mcorm.com W: mcorm.com

Figured dimensions only to be used. This drawing is copyright of MCORM Ltd. All information is shared as per approved use in accordance with I.S.NA:2021 to I.S. EN ISO 19650-2: 2018. If 'Status Code' above is empty, this information has been shared as Status Code S0 - Work in Progress (WIP) / Draft.

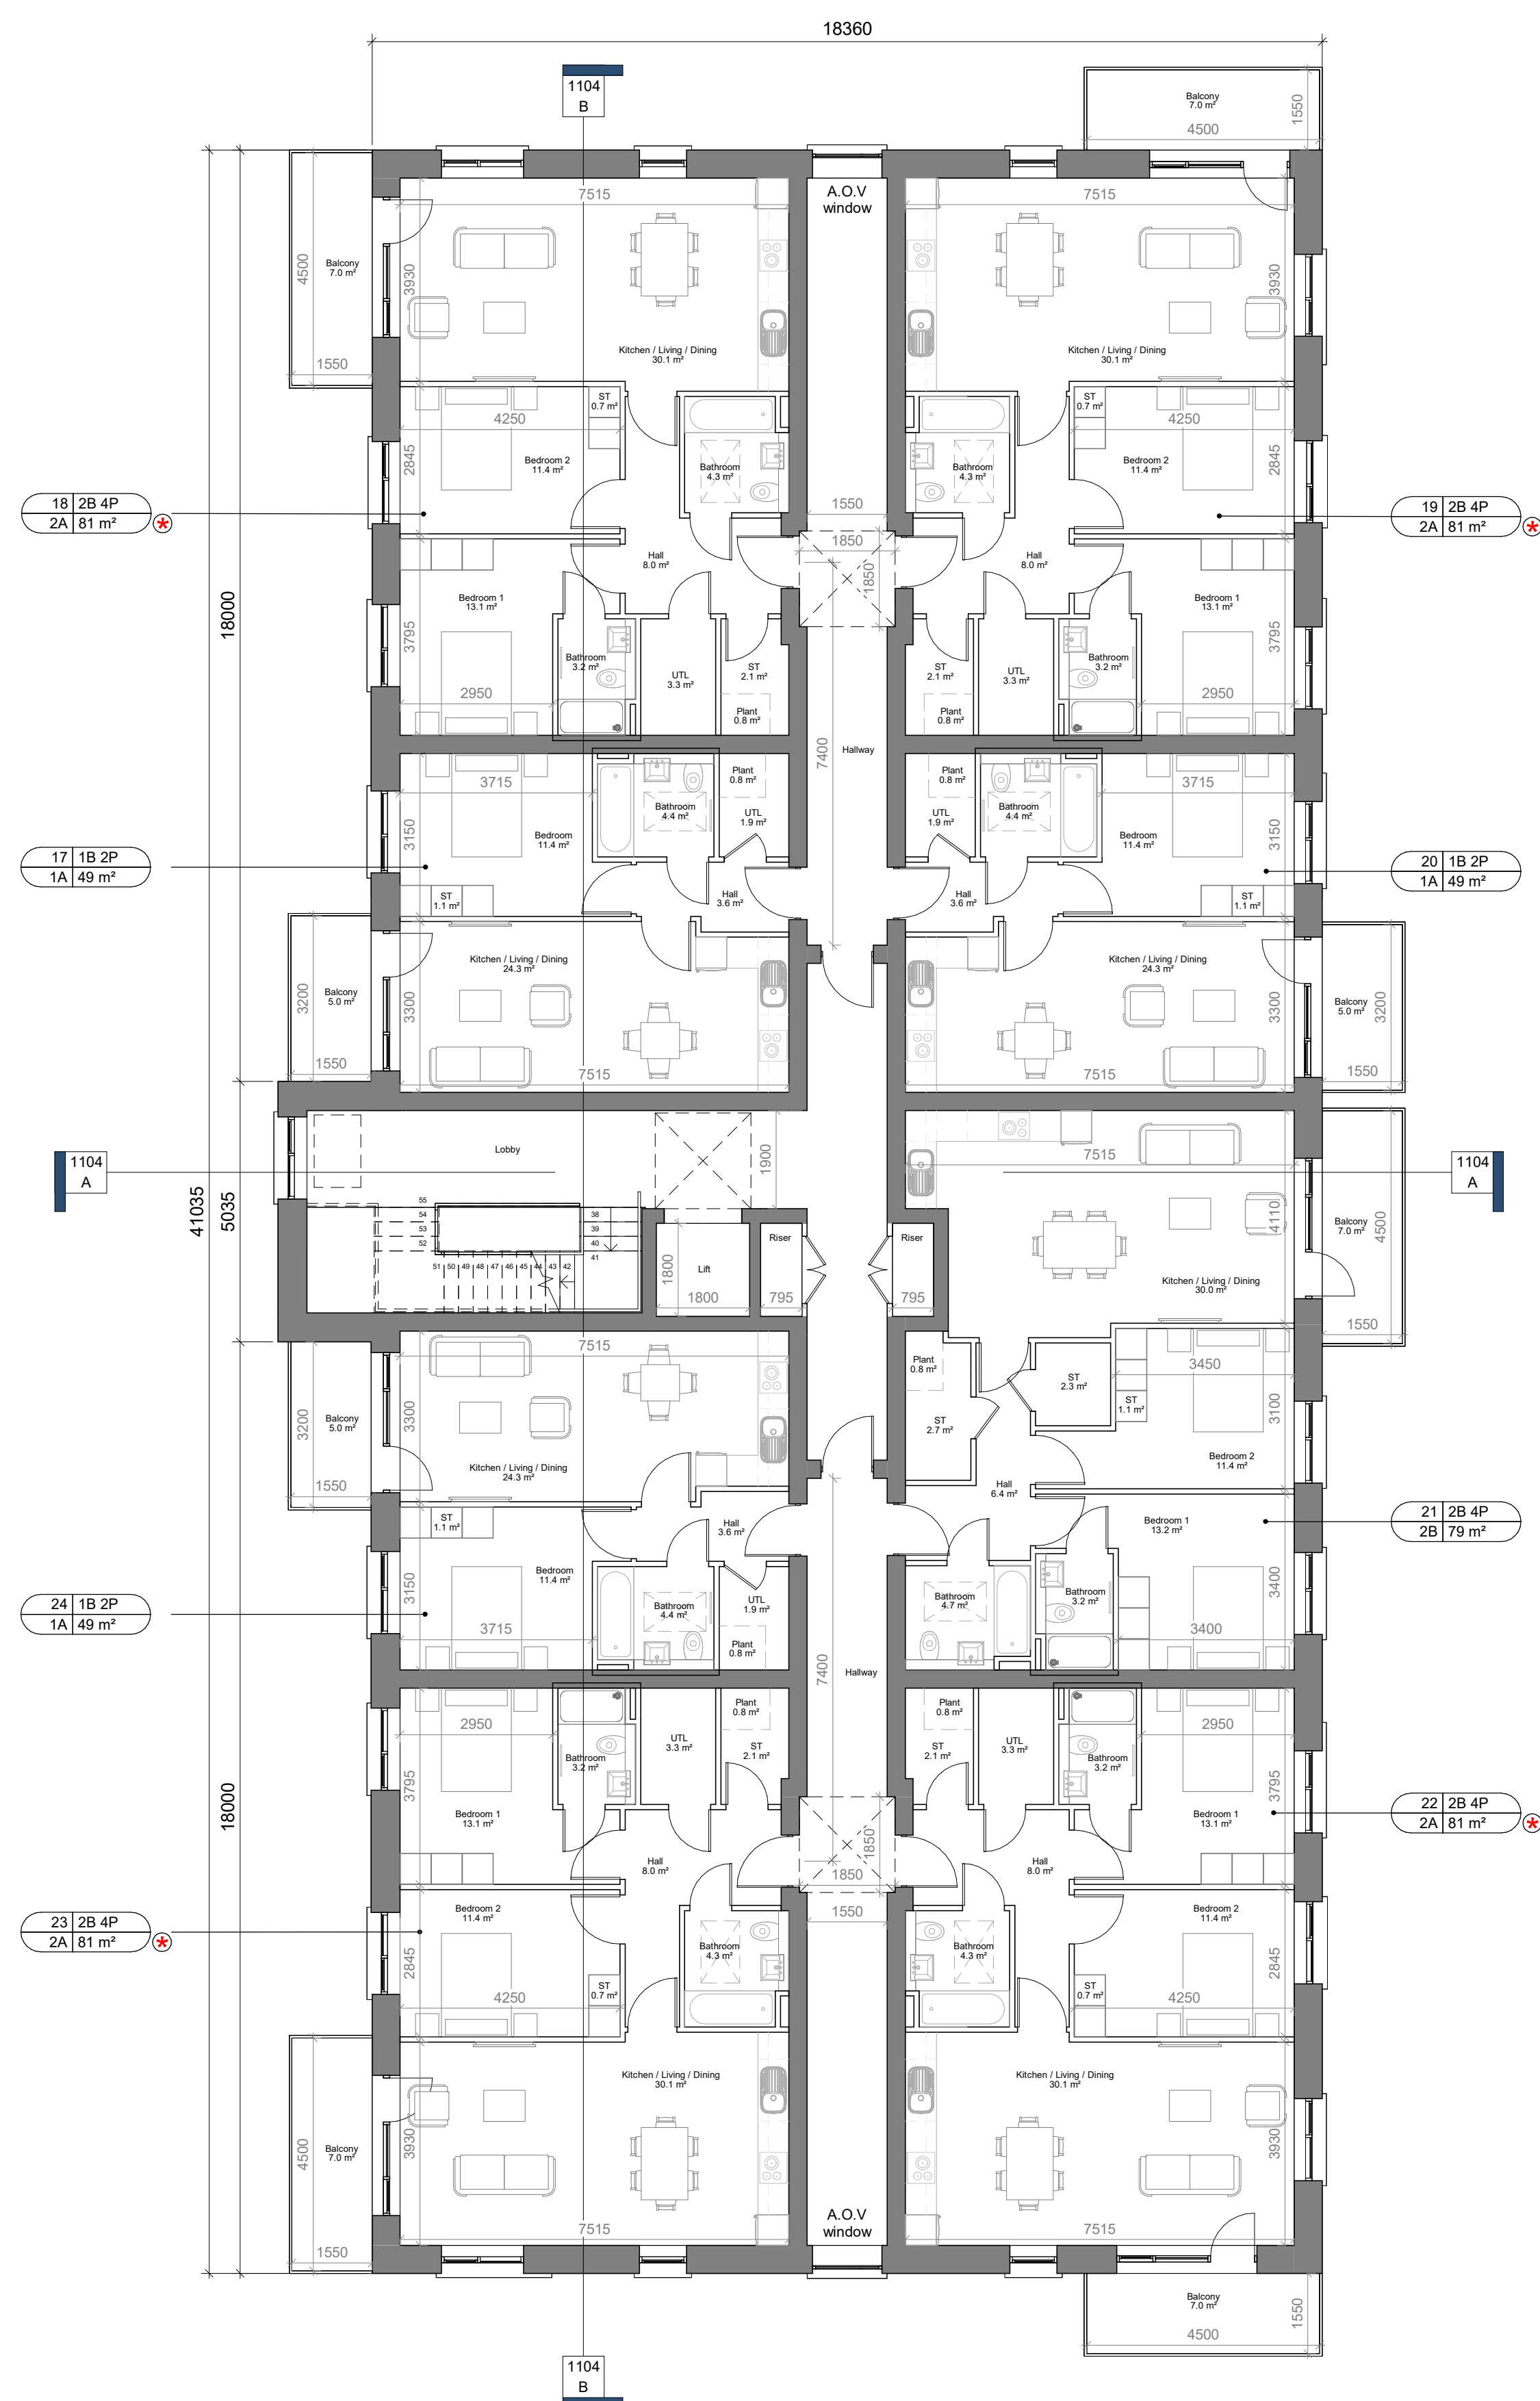

Second Floor Plan
SCALE: 1 : 100

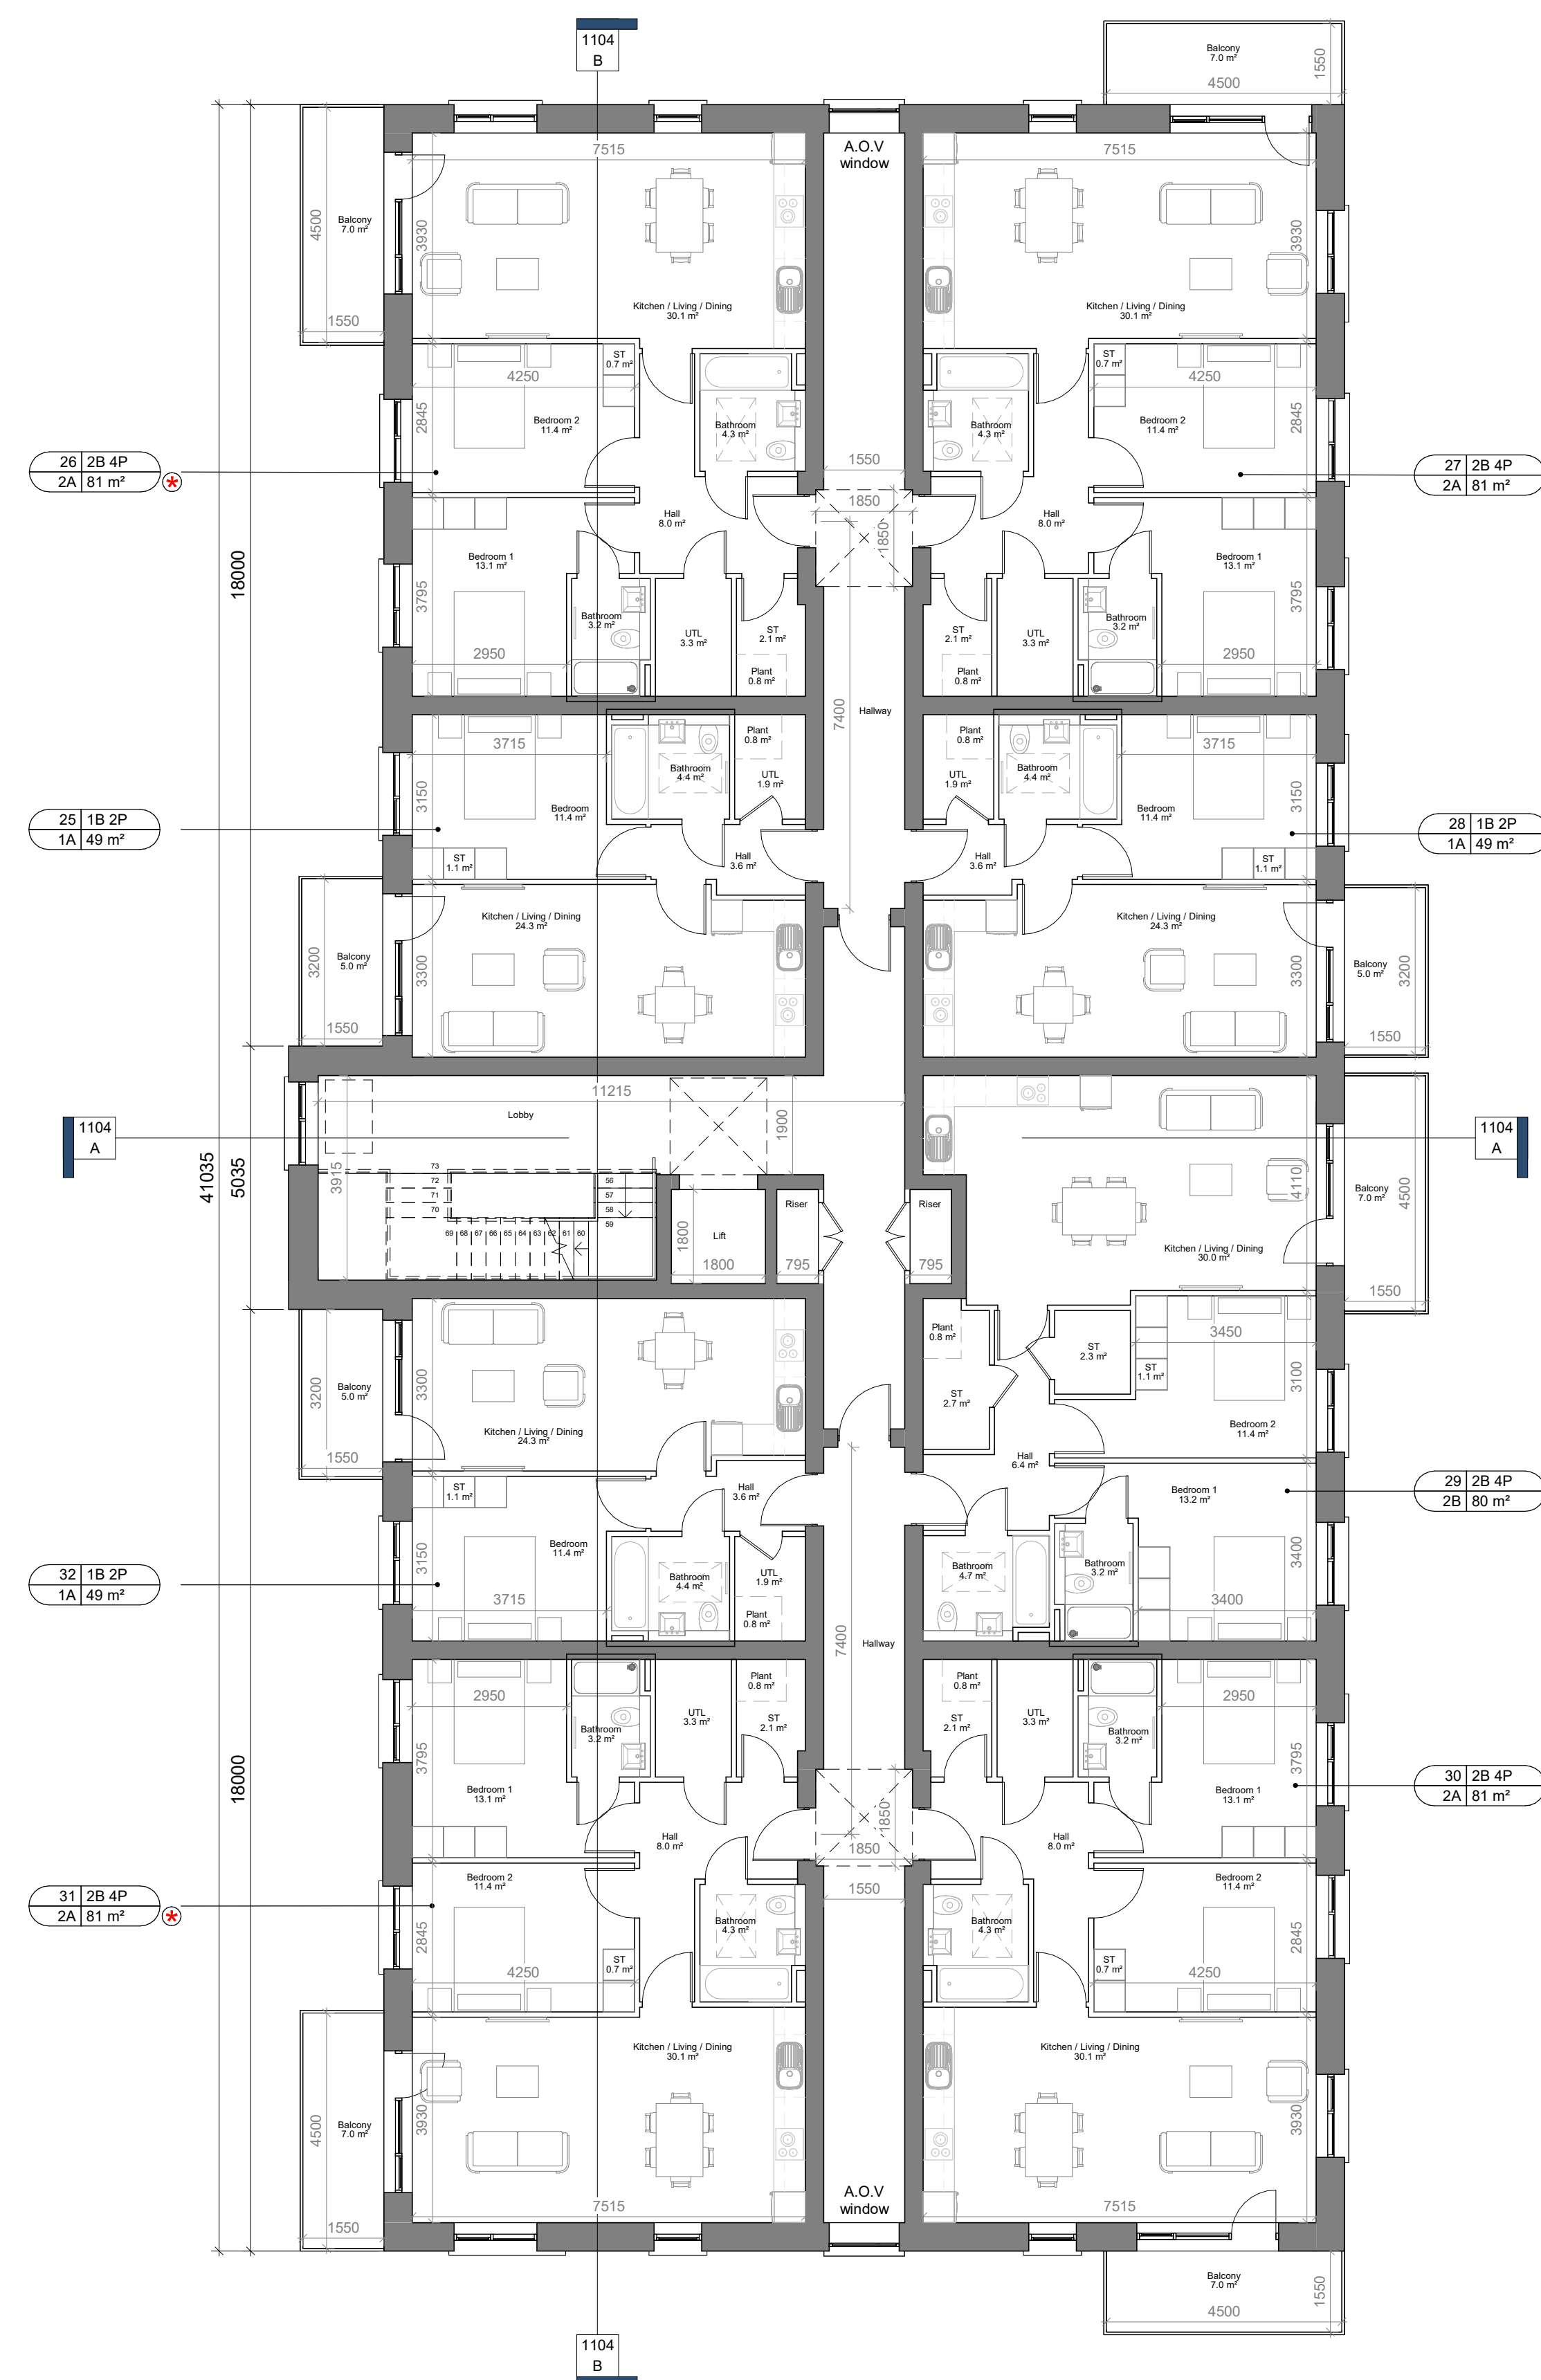

Third Floor Plan
SCALE: 1 : 100