




FRONT ELEVATION

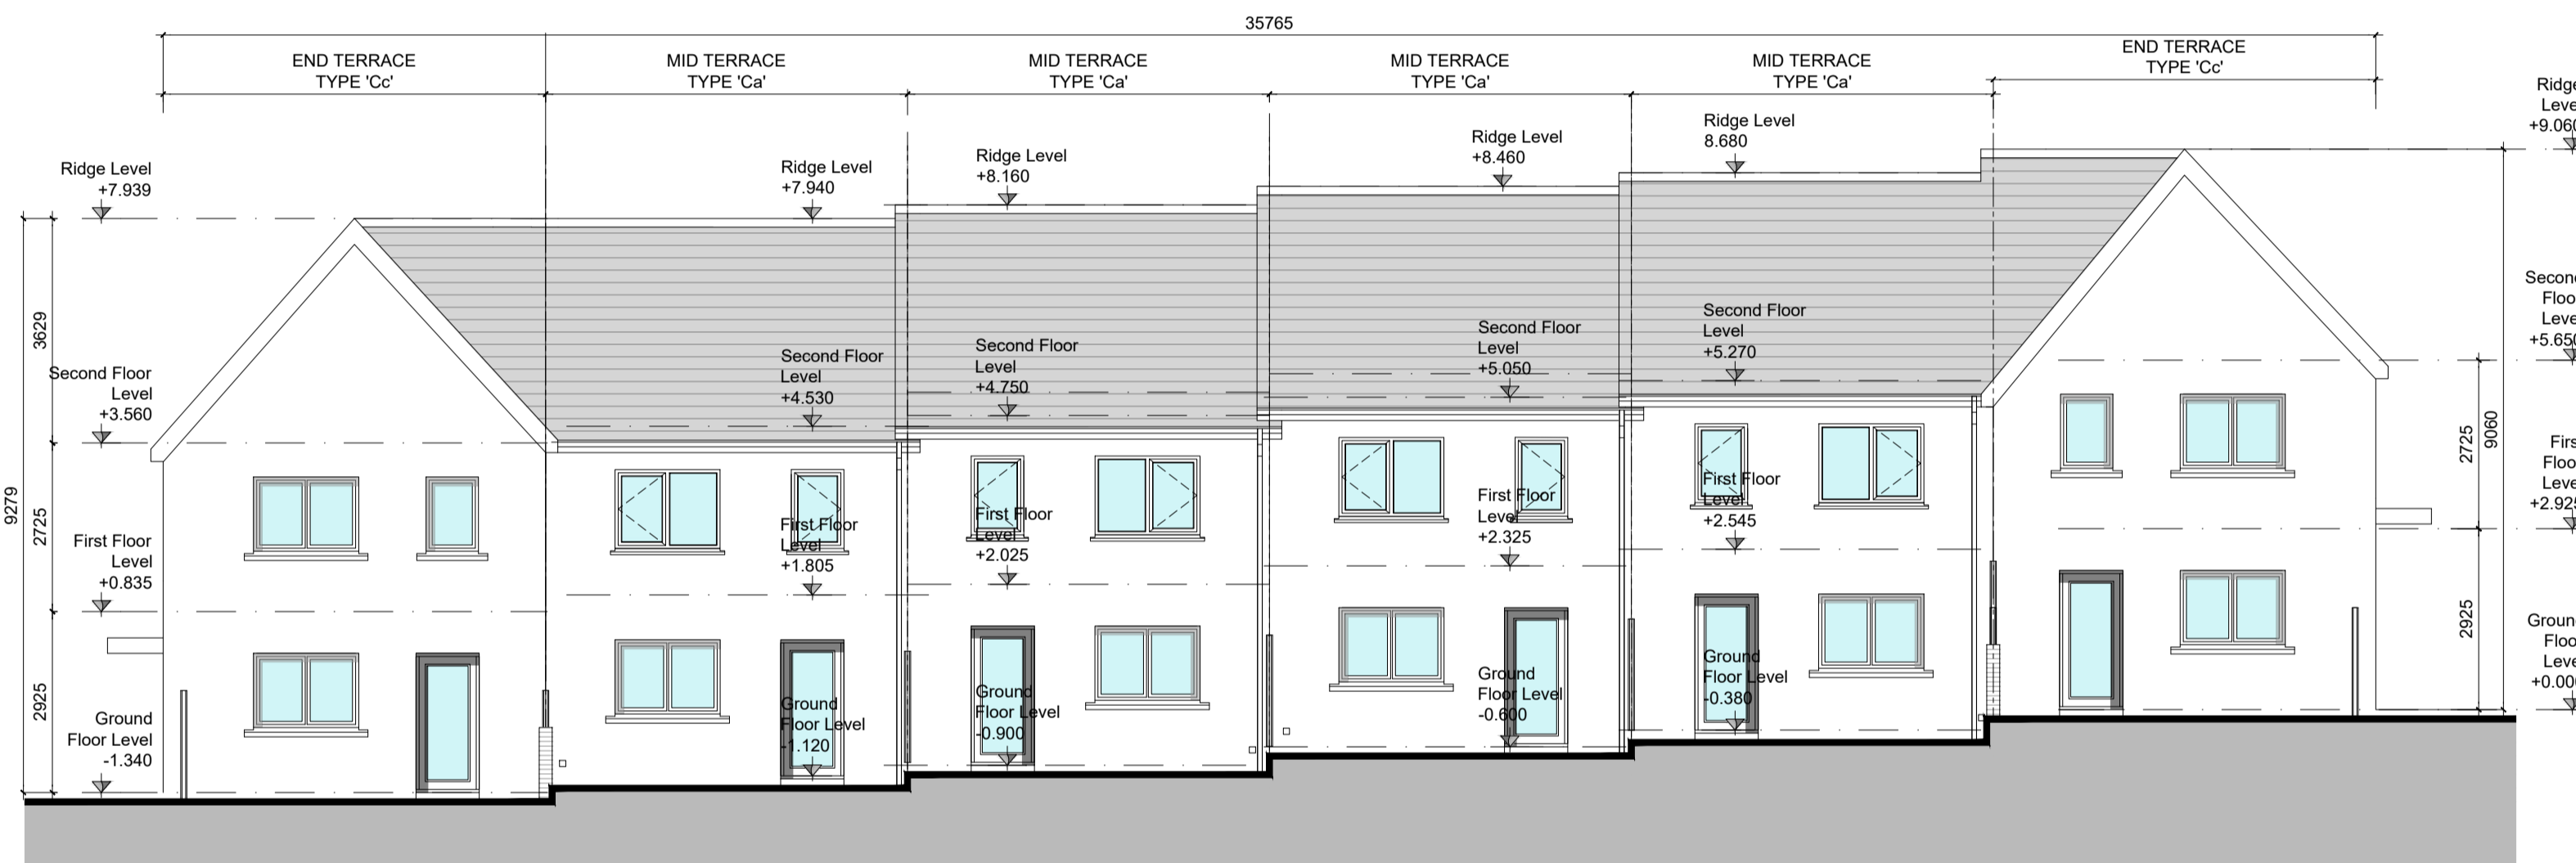


REAR ELEVATION

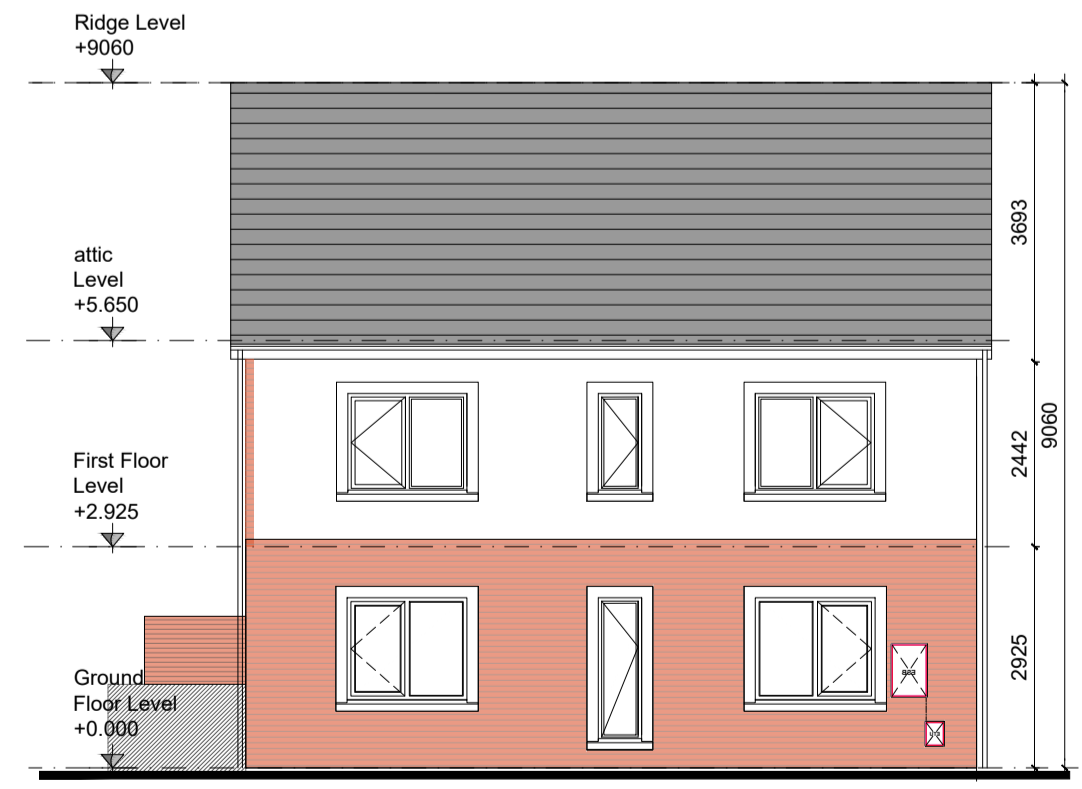

SIDE ELEVATION Cc

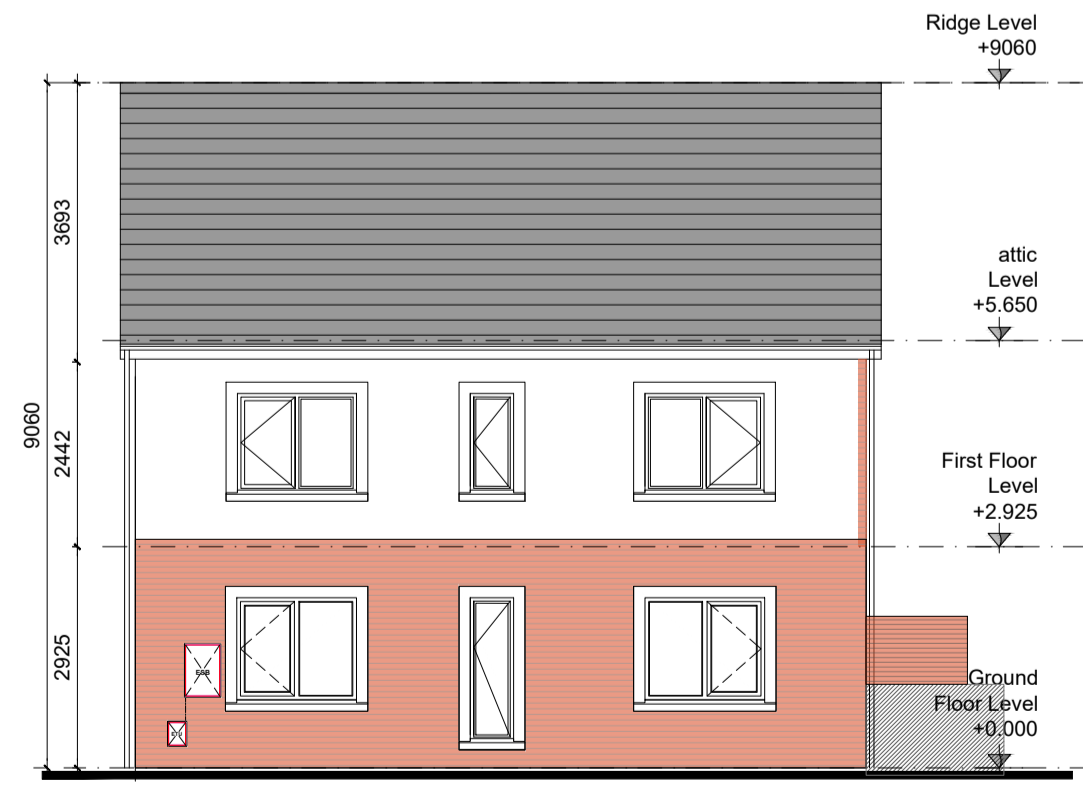

SIDE ELEVATION Ca

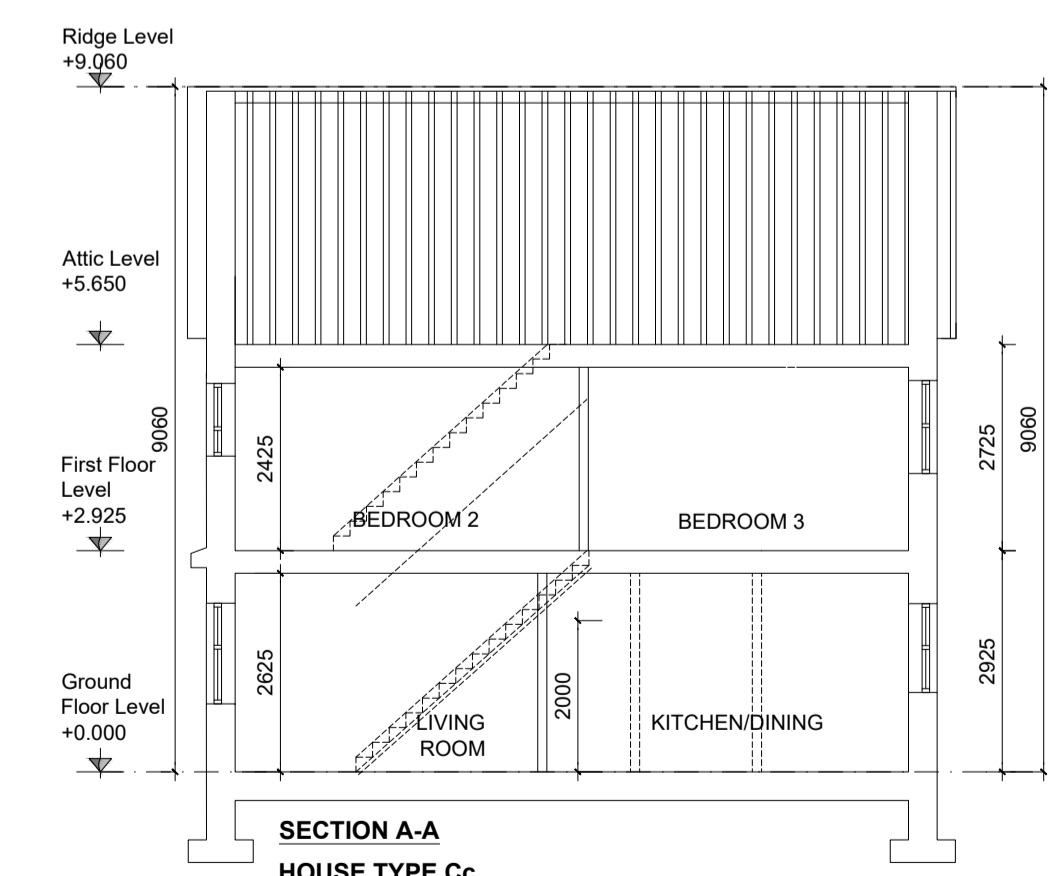

SECTION A-A HOUSE TYPE Cc


GENERAL NOTES

DO NOT SCALE FROM DRAWINGS. WORK TO FIGURED DIMENSIONS ONLY. ARCHITECT TO BE NOTIFIED OF ANY DISCREPANCIES.  
THIS DRAWING TO BE READ IN CONJUNCTION WITH ALL ARCHITECT'S DRAWINGS, SPECIFICATIONS CONSULTANTS' DESIGN TEAM DRAWINGS AND SPECIFICATIONS.

NOTES ON FINISHES:

- ROOF: TO BE FINISHED IN CONCRETE ROOF TILES IN SELECTED COLOUR.
- WALLS: SELECTED CLAY BRICKWORK WHERE INDICATED OTHERWISE PAINTED SAND / CEMENT RENDER OR SELF COLOURED RENDER. EXPRESSED BANDS AROUND EXTERNAL OPENS/ EXPRESSED LINTOLS OVER EXTERNAL OPES WHERE INDICATED TO BE RENDER.
- JOINERY: ALL WINDOWS AND DOORS, FRAMES AND LEAVES, TO BE uPVC. OBSCURE GLAZING WHERE INDICATED TO SENSITIVE WINDOWS.
- RAINWATER GOODS: GUTTERS, DOWNPIPES, AND FIXINGS TO BE uPVC OR TO SELECTED COLOUR TO MATCH ROOF COLOUR.

KEY PLAN

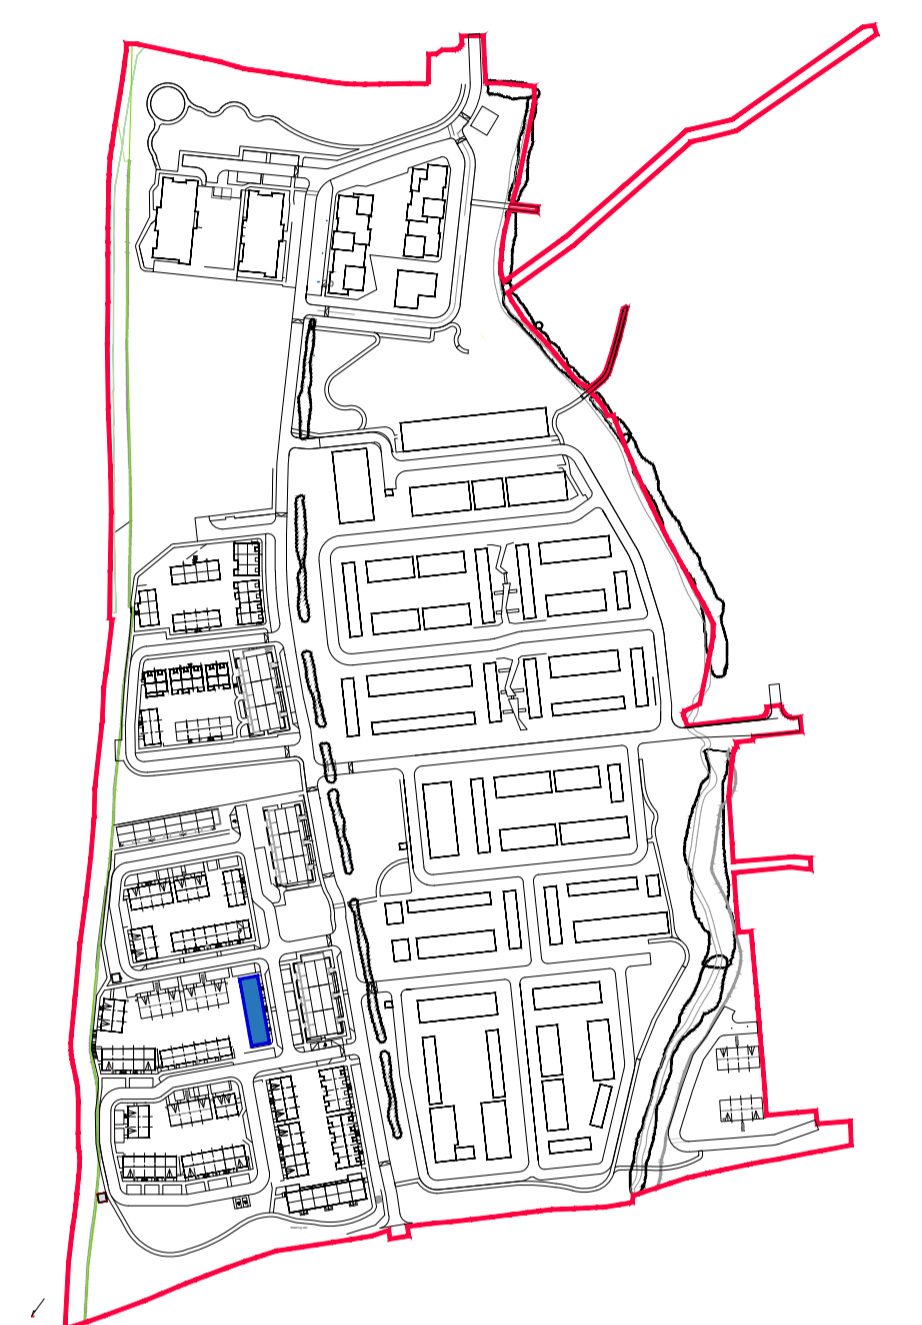

<b>Ca</b>	HOUSE TYPE Ca 2 STOREY 3 BED	Terraced 97 SQM /1044.70 SQF
<b>Cb</b>	HOUSE TYPE Cb 2 STOREY 3 BED	Semi-Detached 97.0 SQM /1044.70 SQF
<b>Cc</b>	HOUSE TYPE Cc 3 STOREY 3 BED	Terraced 98.4 SQM /1059.76 SQF

REV	DATE	DESCRIPTION	ISSUED BY
REVISIONS			

LRD APPLICATION - STAGE 3

CLIENT: EVARA  
PROJECT TITLE: PROPOSED RESIDENTIAL DEVELOPMENT @ BOHERBOY  
DRAWING TITLE: House Type Cc-Ca-Ca-Ca-Ca-Cc Sections, Elevations (Sheet 2)  
DRN BY: AJ | CHK BY: BMcD | SCALE: 1:100 @ A1 | DATE: NOV'25 | REVISION: -- | JOB NO: 20002.3  
DRAWING NUMBER: BHHY-MRM-AR-ZZ-DR-P4-HC-CA2-1031 | STATUS CODE: P

**MCORM** ARCHITECTURE AND URBAN DESIGN  
No.1 Grantham Street, Dublin 8  
D08 A49Y Tel: +353 (0)1 478 8700  
Block 6, Central Business Park  
Tullamore, County Offaly, R35 F6F8  
Tel: +353 (0)71 932 3867  
E: arch@mcorm.com W: mcorm.com  
Figured dimensions only to be used. This drawing is copyright of MCORM Ltd. All information is shared as per approved use in accordance with I.S. EN 10629:2018. If Status Code above is empty, this information has been shared as Status Code S0 - Work in Progress (WIP) / Draft.