



North Elevation  
SCALE: 1 : 100



East Elevation  
SCALE: 1 : 100



West Elevation  
SCALE: 1 : 100





South Elevation  
SCALE: 1 : 100

## GENERAL NOTES

DO NOT SCALE FROM DRAWINGS. WORK TO FIGURED DIMENSIONS ONLY. ARCHITECT TO BE NOTIFIED OF ANY DISCREPANCIES.

THIS DRAWING TO BE READ IN CONJUNCTION WITH ALL ARCHITECT'S DRAWINGS, SPECIFICATIONS CONSULTANTS' DESIGN TEAM DRAWINGS AND SPECIFICATIONS.

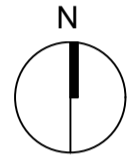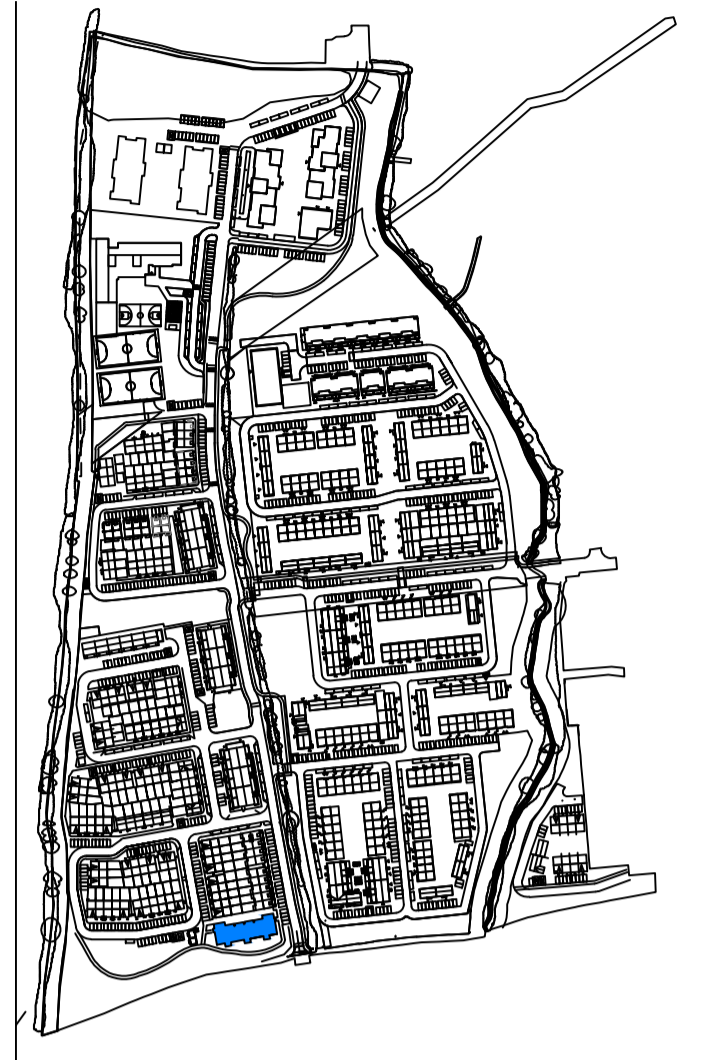

### Key Plan

SCALE: 1 : 5000

### Material Legend

- |    |                          |
|----|--------------------------|
| 01 | Selected brick           |
| 02 | Selected alternate brick |
| 05 | Selected render          |
| 07 | Selected window system   |
| 10 | Selected entrance door   |
| 17 | Selected Roof Tile       |
| 18 | Selected concrete coping |
| 19 | Selected railing system  |
| 21 | Selected gutter system   |

REV	DATE	DESCRIPTION	Issued by
REVISIONS			

## STAGE 3 - P4

CLIENT:

EVARA

PROJECT TITLE:

PROPOSED RESIDENTIAL DEVELOPMENT @ BOHERBOY

DRAWING TITLE:

DUPLEX BLOCKS A - ELEVATIONS

DRAWN BY:	CHK BY:	SCALE @ A1:	DATE:	REVISION:	JOB NO:
RS	BM	As indicated	24/10/2025	20002.1	
DRAWING NUMBER:					STATUS:
BHBY-MRM-AR-XX-DR-P4-BB-CA3-1062					P4

**MCORM**  
ARCHITECTURE  
AND URBAN DESIGN

No.1 Grantham Street, Dublin 8  
D08 A8V9 Tel: +353 (0)1 478 8700  
Block 6, Central Business Park  
Tullamore, County Offaly, R33 F6F8  
Tel: +353 (0)57 932 3867  
E: arch@mcorm.com W: mcorm.com

Figured dimensions only to be used. This drawing is copyright of MCORM Ltd. All information is shared as per approved use in accordance with I.S. NA-2021 to I.S. EN ISO 19650-2: 2018. If 'Status Code' above is empty, this information has been shared as Status Code S0 - Work in Progress (WIP) / Draft.