

DUPLEX BLOCK B.3 - (2/3 BED) - 2 BED APT. & 3 BED DUPLEX



EAST ELEVATION A - DUPLEX BLOCK B.3



WEST ELEVATION B - DUPLEX BLOCK B.3

B1	APARTMENT B1(1) 1 STOREY 2 BED	APARTMENT 86.1 SQM	B4	DUPLEX B4(7) 2 STOREY 3 BED	DUPLEX 122.2 SQM
B2	APARTMENT B2(2,3,4,5) 1 STOREY 2 BED	APARTMENT 86.1 SQM	B5	DUPLEX B5(8,9,10,11) 2 STOREY 3 BED	DUPLEX 122.2 SQM
B3	APARTMENT B3(6) 1 STOREY 2 BED	APARTMENT 83.7 SQM	B6	DUPLEX B6(12) 2 STOREY 3 BED	DUPLEX 122.2 SQM

DUPLEX BLOCK B.3 - (2/3 BED) - 2 BED APT. & 3 BED DUPLEX
CHARACTER AREA 3


GENERAL NOTES
DO NOT SCALE FROM DRAWINGS. WORK TO FIGURED DIMENSIONS
ONLY. ARCHITECT TO BE NOTIFIED OF ANY DISCREPANCIES.

THIS DRAWING TO BE READ IN CONJUNCTION WITH ALL
ARCHITECT'S DRAWINGS, SPECIFICATIONS CONSULTANT'S
DESIGN TEAM DRAWINGS AND SPECIFICATIONS.

NOTES ON FINISHES:

ROOF:	TO BE FINISHED IN CONCRETE ROOF TILES IN SELECTED COLOUR
WALLS:	SELECTED CLAY BRICKWORK WHERE INDICATED OTHERWISE PAINTED SAND / CEMENT RENDER OR SELF COLOURED RENDER. EXPRESSED BANDS AROUND EXTERNAL OPENS/ EXPRESSED LINTOLS OVER EXTERNAL OPENS WHERE INDICATED TO BE RENDER
JOINERY:	ALL WINDOWS AND DOORS, FRAMES AND LEAVES, TO BE uPVC. OBSCURE GLAZING WHERE INDICATED TO SENSITIVE WINDOWS.
RAINWATER GOODS:	GUTTERS, DOWNPipes, AND FIXINGS TO BE uPVC OR TO SELECTED COLOUR TO MATCH ROOF COLOUR

KEY PLAN

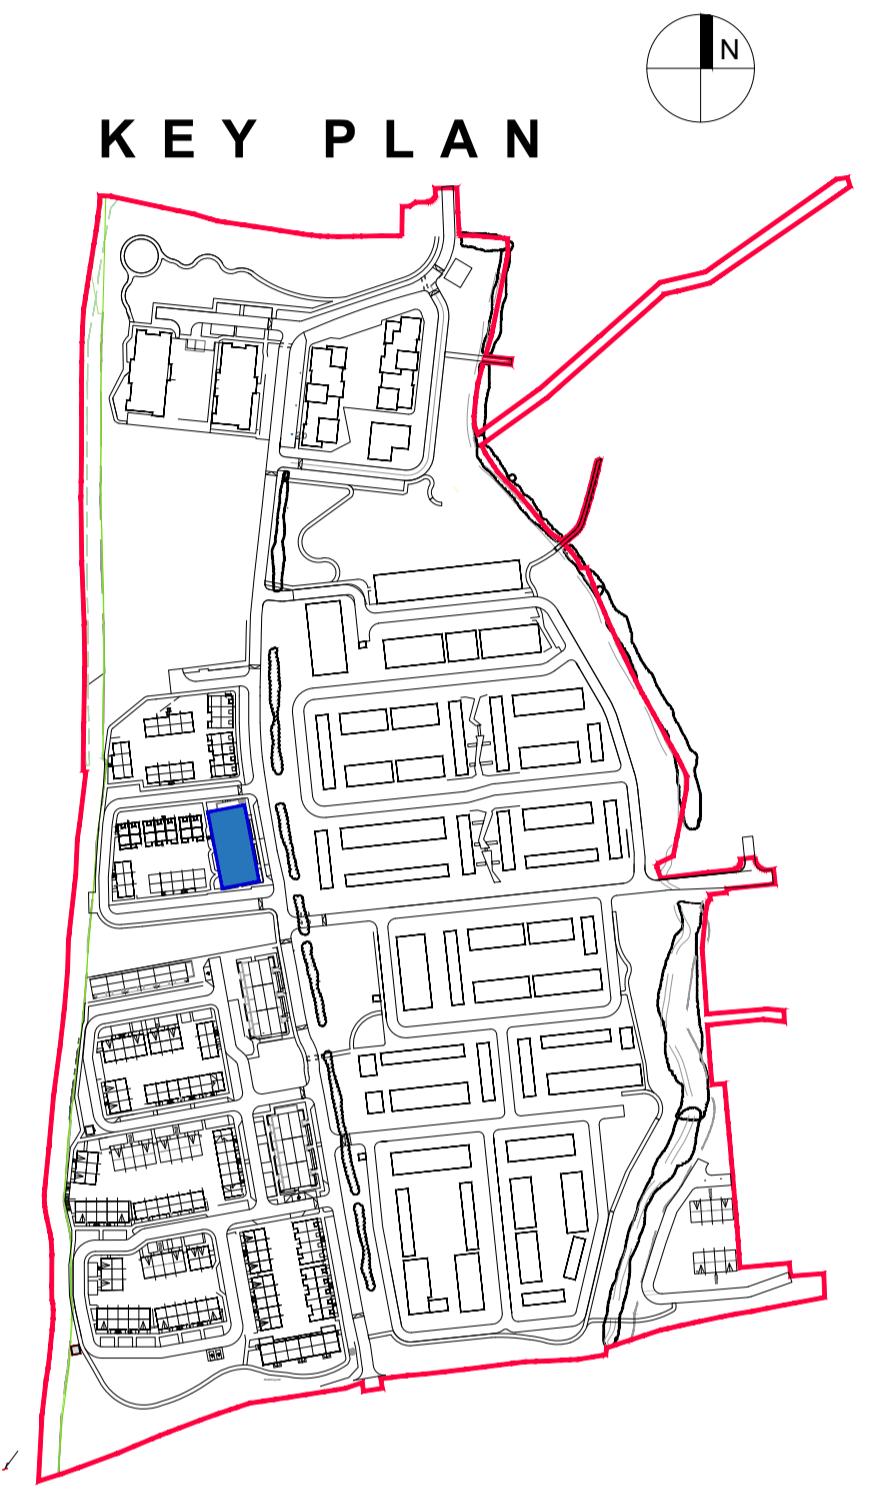

REV	DATE	DESCRIPTION	ISSUED BY
		REVISIONS	

LRD APPLICATION - STAGE 3

CLIENT: EVARA

PROJECT TITLE: PROPOSED RESIDENTIAL DEVELOPMENT @ BOHERBOY

DRAWING TITLE: DUPLEX BLOCK B.3 ELEVATIONS SHEET

DRN BY: LC | CHK BY: BMcD | SCALE: 1:100 @ A1 | DATE: OCT'25 | REVISION: -- | JOB NO: 20002.3

DRAWING NUMBER: BHBY-MRM-AR-ZZ-DR-P4-HA-CA3-1076 | STATUS CODE: P

No.1 Grantham Street, Dublin 8
Block 6, Central Business Park
Tullamore, County Offaly, R35 F6F8
Tel: +353 (057) 932 3867
E: arch@mcom.com W: mcom.com

Figured dimensions only to be used. This drawing is copyright of MCORM Ltd. All information is shared as per approved use in accordance with I.S. EN ISO 19650-2:2018. If 'Status Code' above is empty, this information has been shared as Status Code 00 - Work in Progress (WIP) / Draft.

