


GENERAL NOTES

DO NOT SCALE FROM DRAWINGS. WORK TO FIGURED DIMENSIONS ONLY. ARCHITECT TO BE NOTIFIED OF ANY DISCREPANCIES.

THIS DRAWING TO BE READ IN CONJUNCTION WITH ALL ARCHITECT'S DRAWINGS. SPECIFICATIONS CONSULTANT'S DESIGN TEAM DRAWINGS AND SPECIFICATIONS.

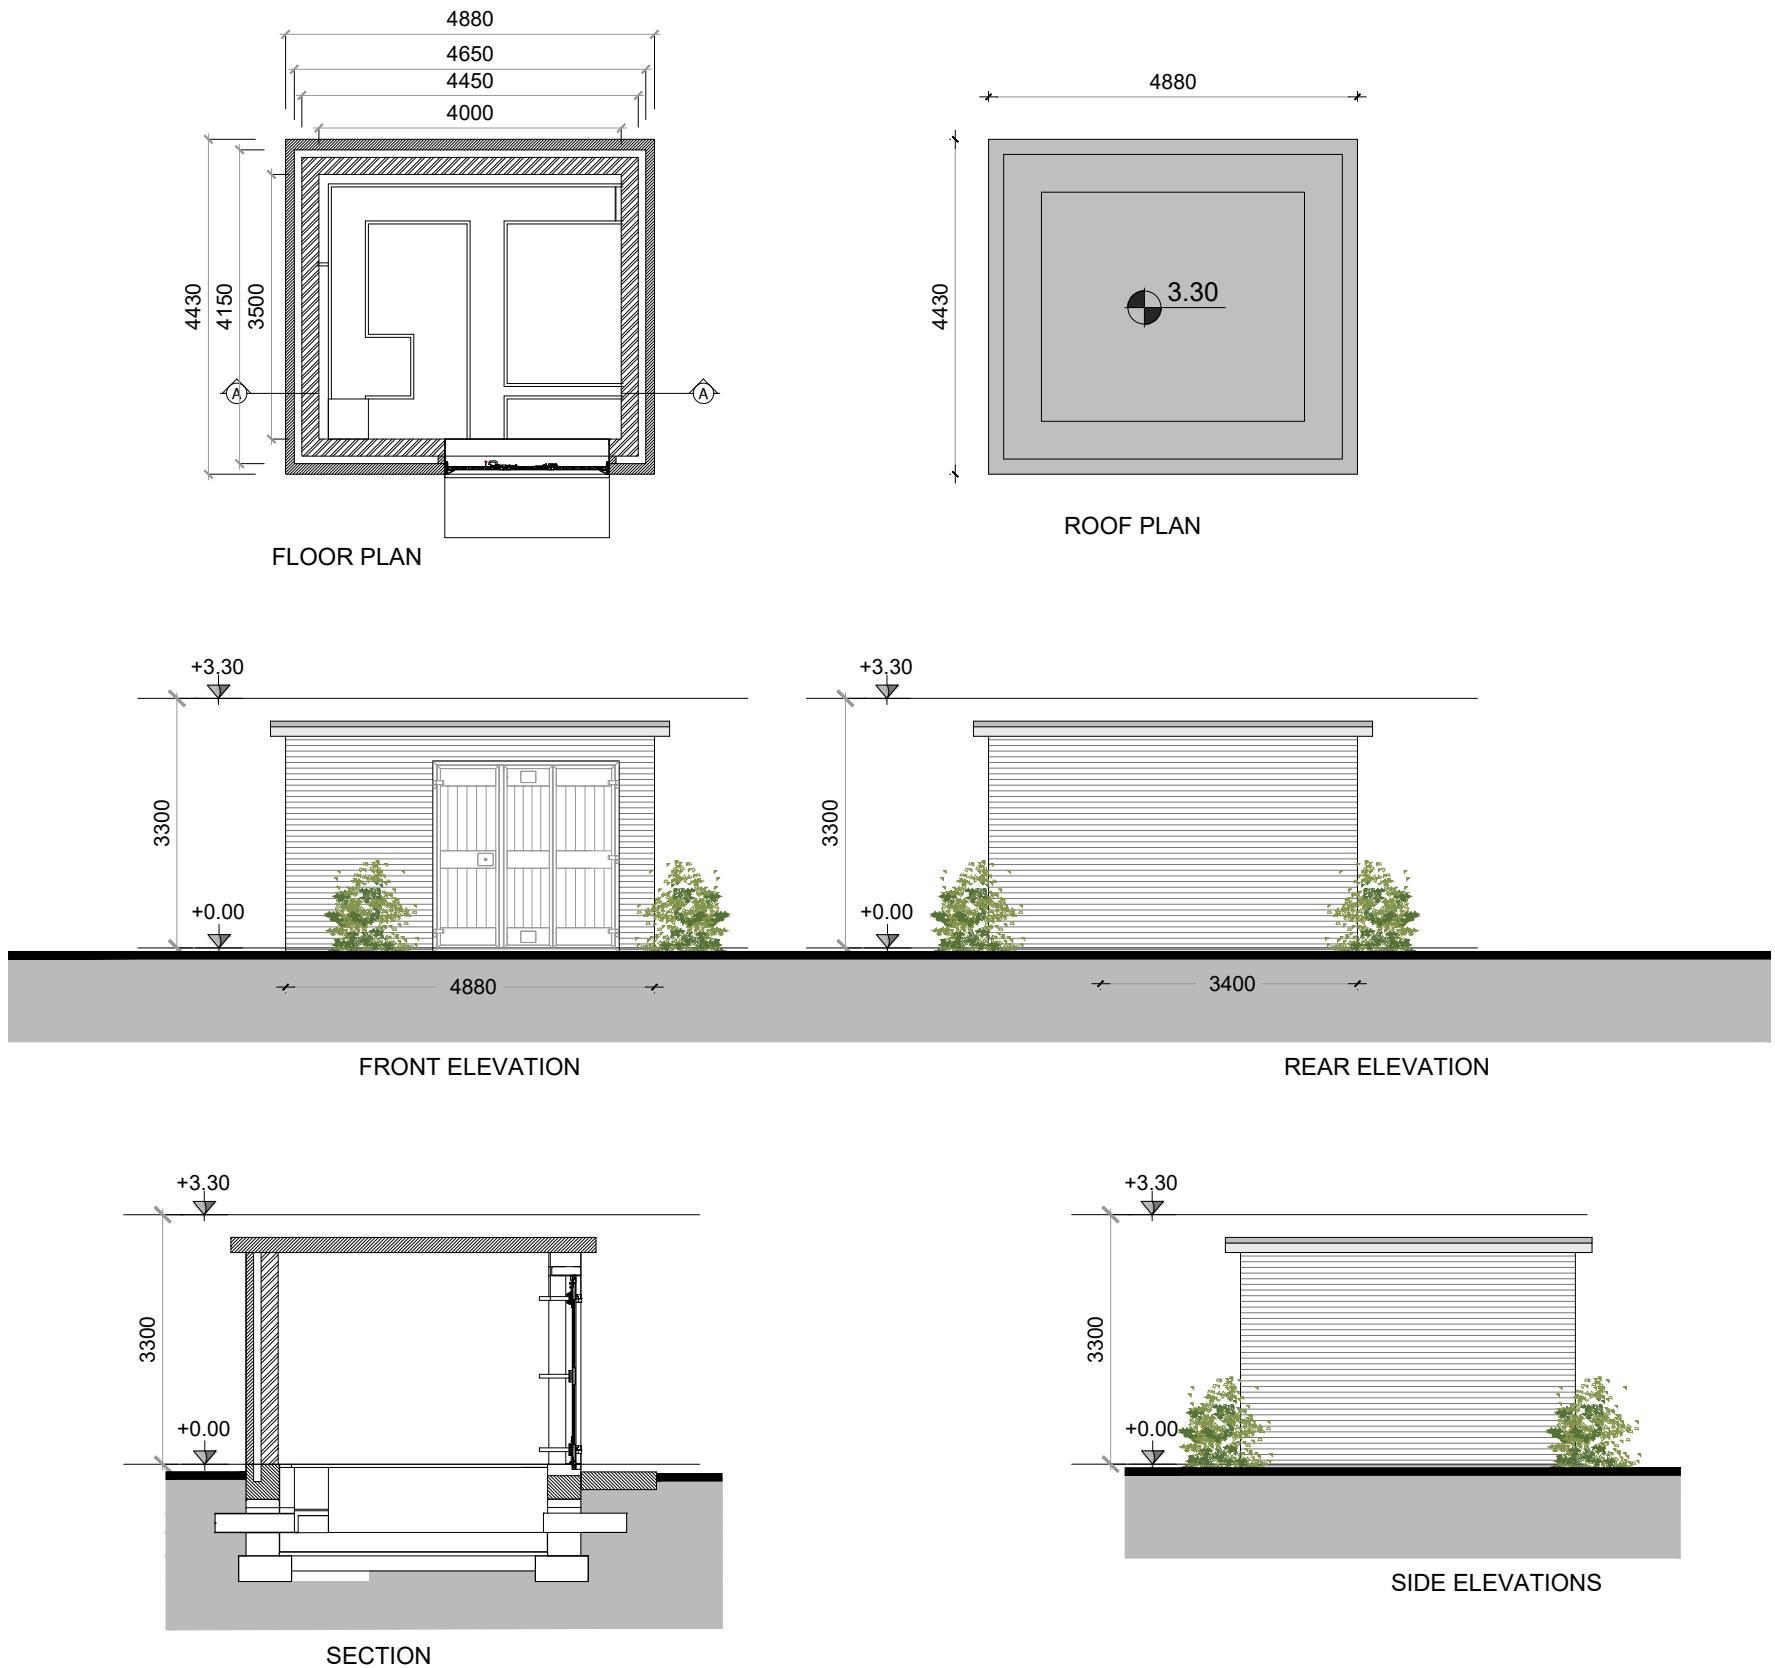

LRD APPLICATION - STAGE 3

REV	DATE	DESCRIPTION	ISSUED BY
REVISIONS			

CLIENT: EVARA  
PROJECT TITLE: BOHERBOY RESIDENTIAL DEVELOPMENT

DRAWING TITLE:

ESB Substation Details

DRN BY: MH | CHK BY: OK | SCALE: 1:100 | DATE: OCT'25 | REVISION: - | JOB NO: 20002.3

DRAWING NUMBER: BHBY-MRM-AR-ZZ-DR-P4-HA-CA2-0076

STATUS CODE: P4

**MCORM**

ARCHITECTURE  
AND URBAN DESIGN

No.1 Grantham Street, Dublin 8  
D08 A49Y Tel: +353 (01) 478 8700

Block 6, Central Business Park  
Tullamore, County Offaly, R35 F6F8  
Tel: +353 (057) 932 3867

E: arch@mcorp.com W: mcorp.com

Figured dimensions only to be used. This drawing is copyright of MCORM Ltd. All information is shared as per approved use in accordance with I.S NA:2021 to I.S. EN ISO 19650-2: 2018. If 'Status Code' above is empty, this information has been shared as Status Code S0 - Work in Progress (WIP) / Draft.

