
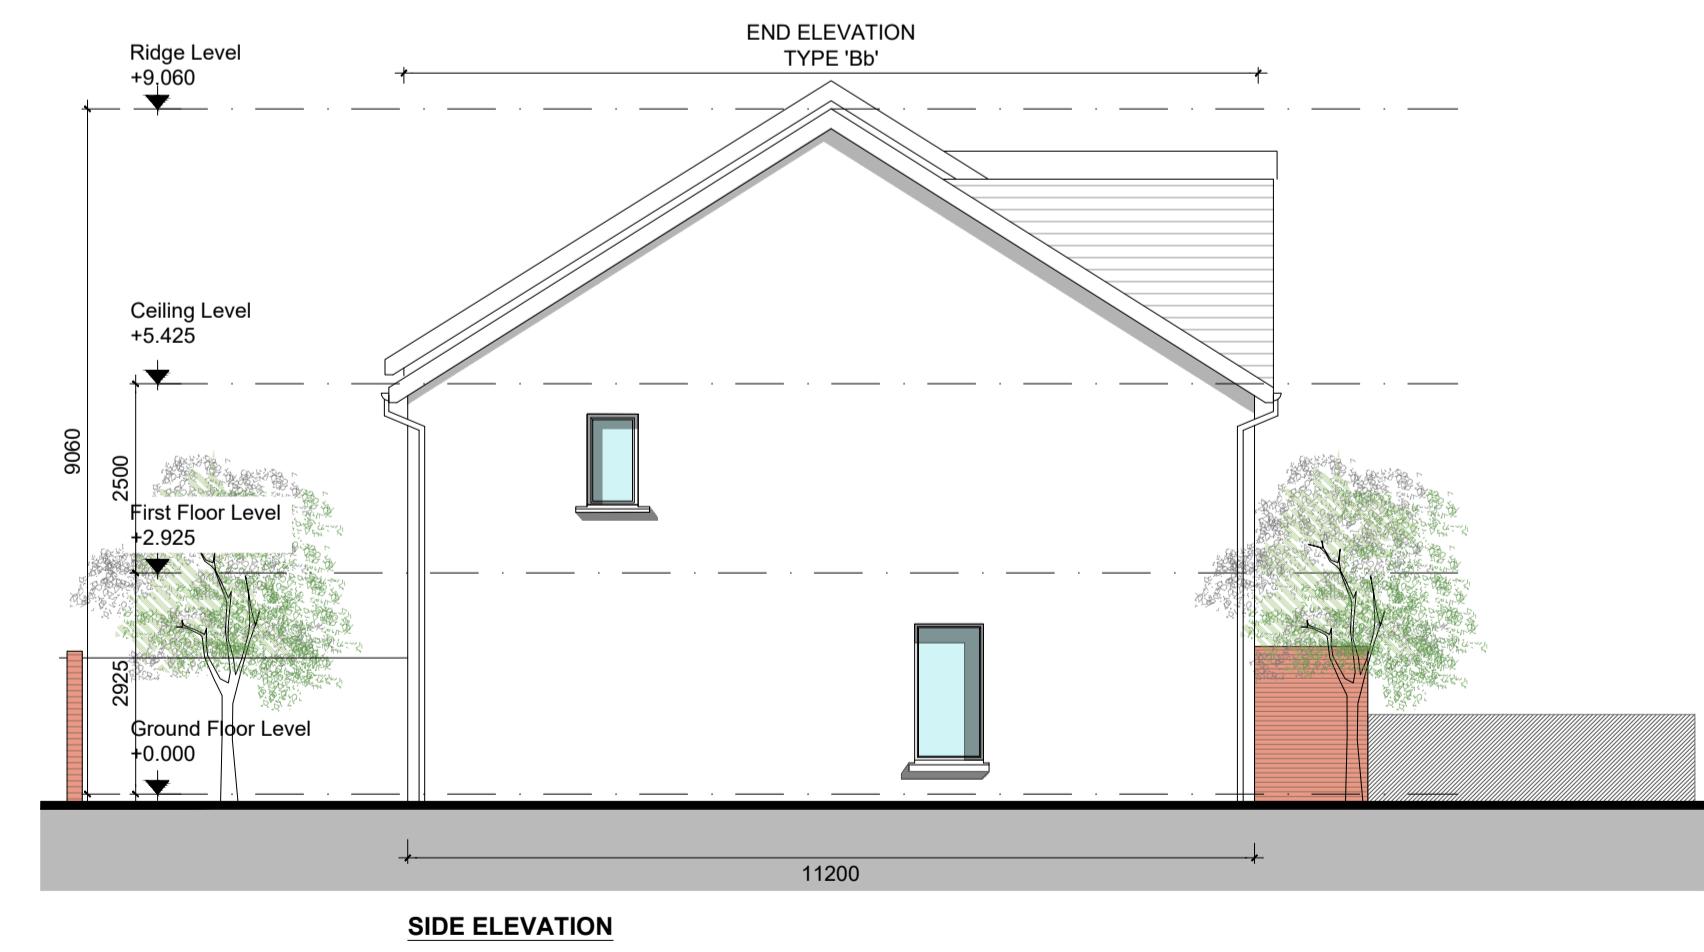
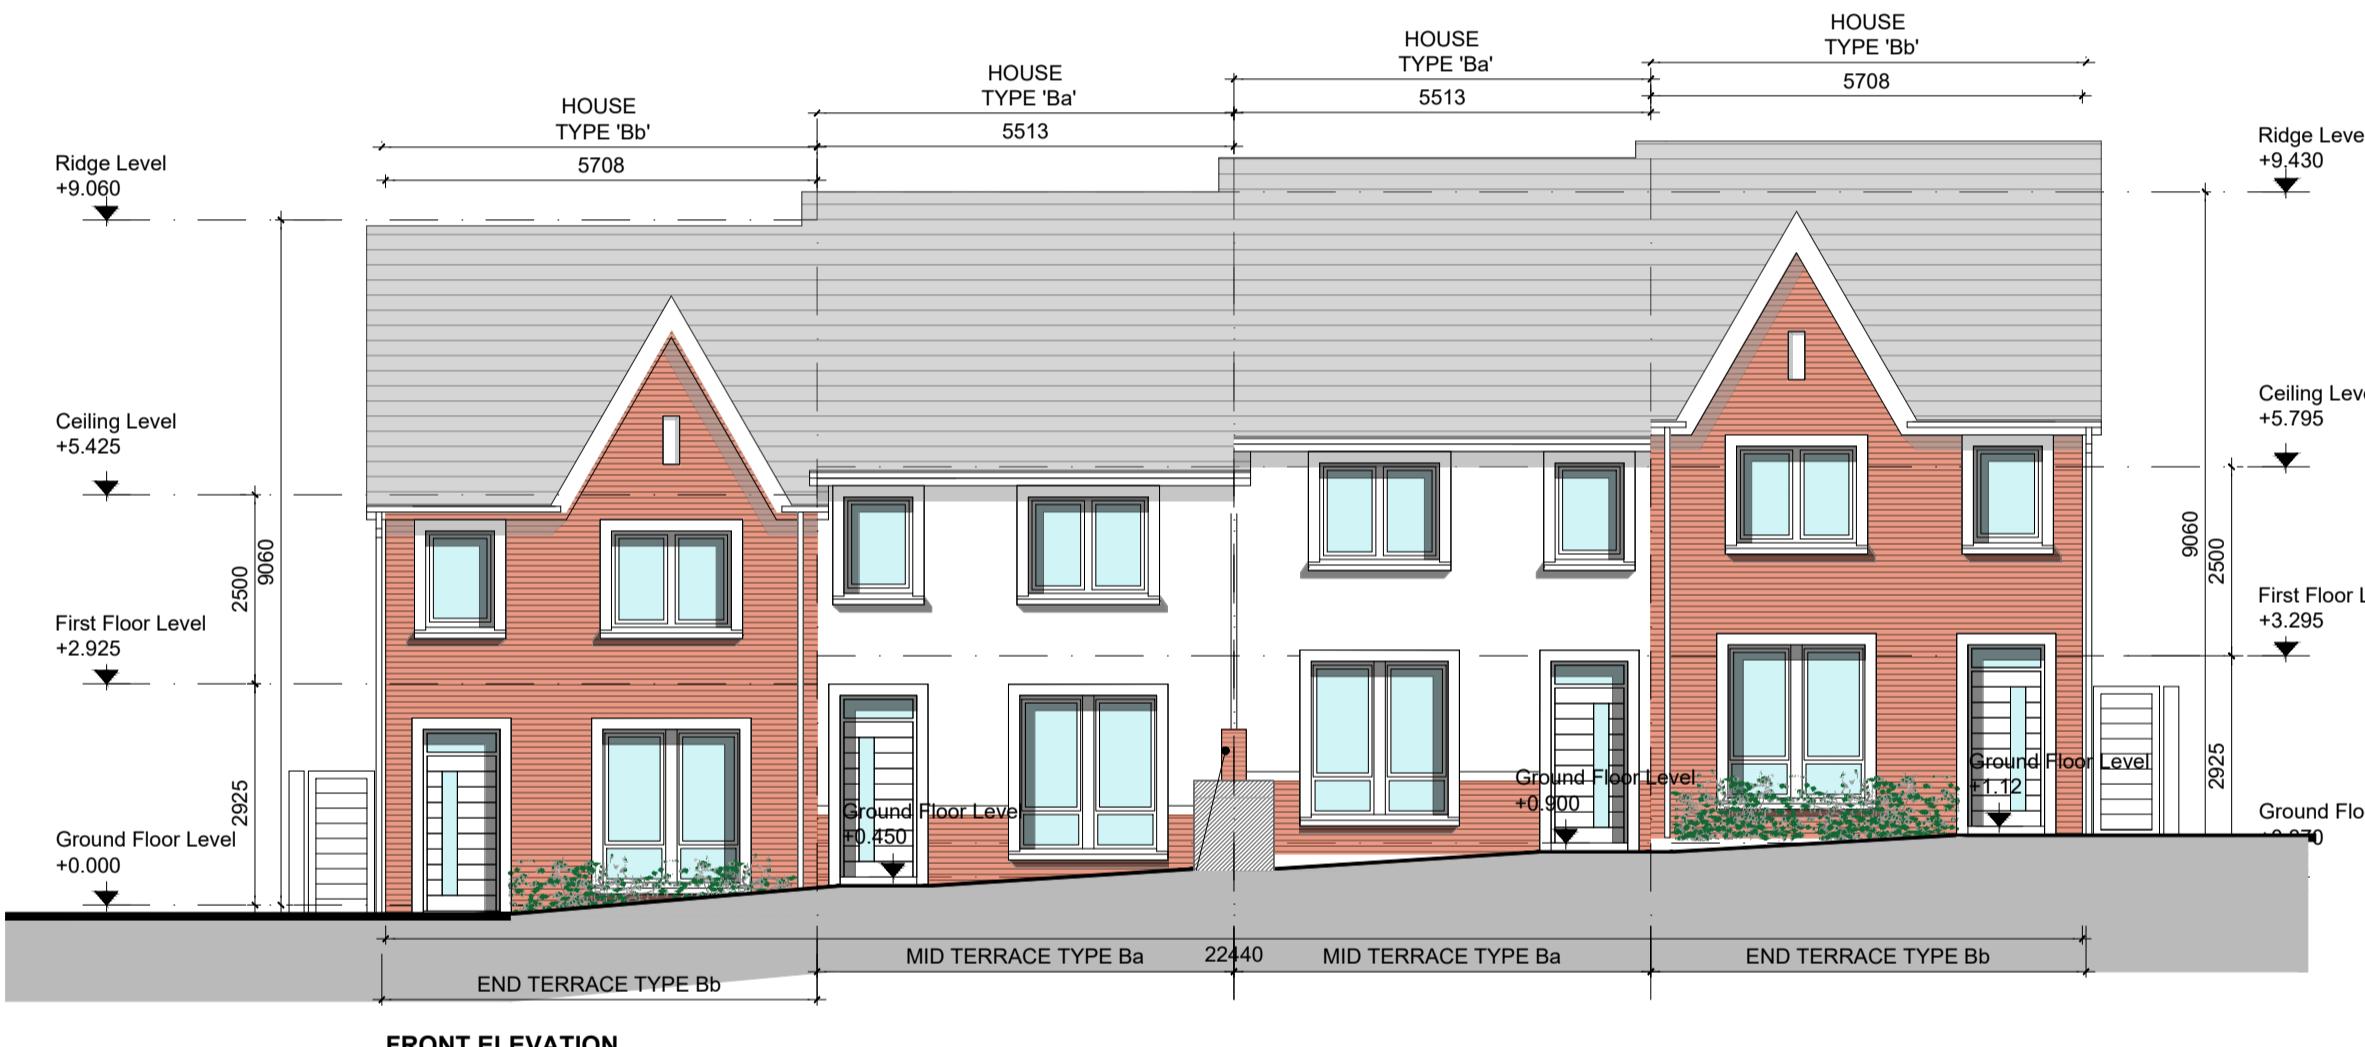
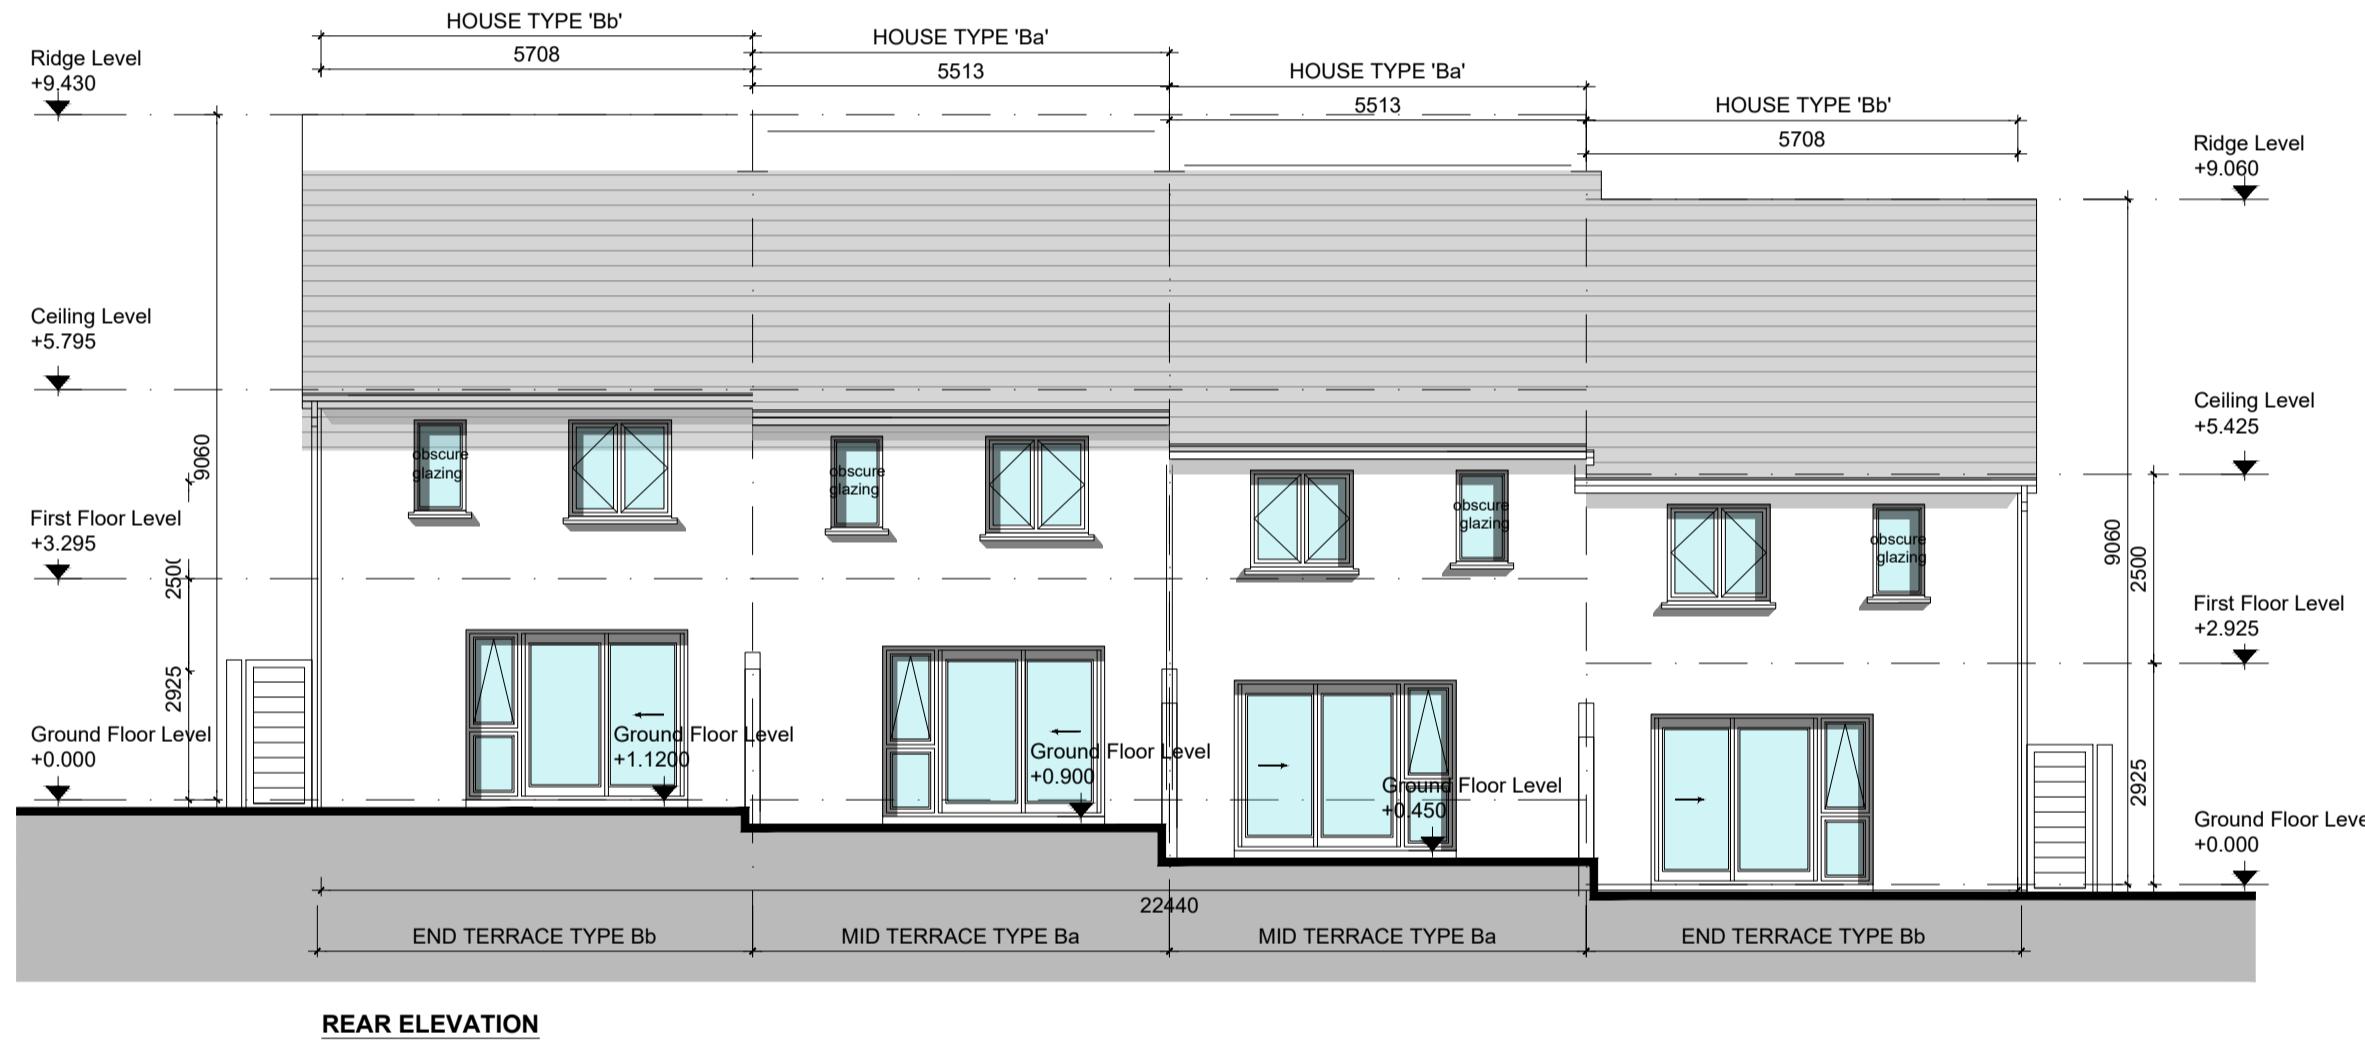


## TYPE Ba - (3 BED) & TYPE Bb - (3 BED) - SEMI DETACHED & TERRACED

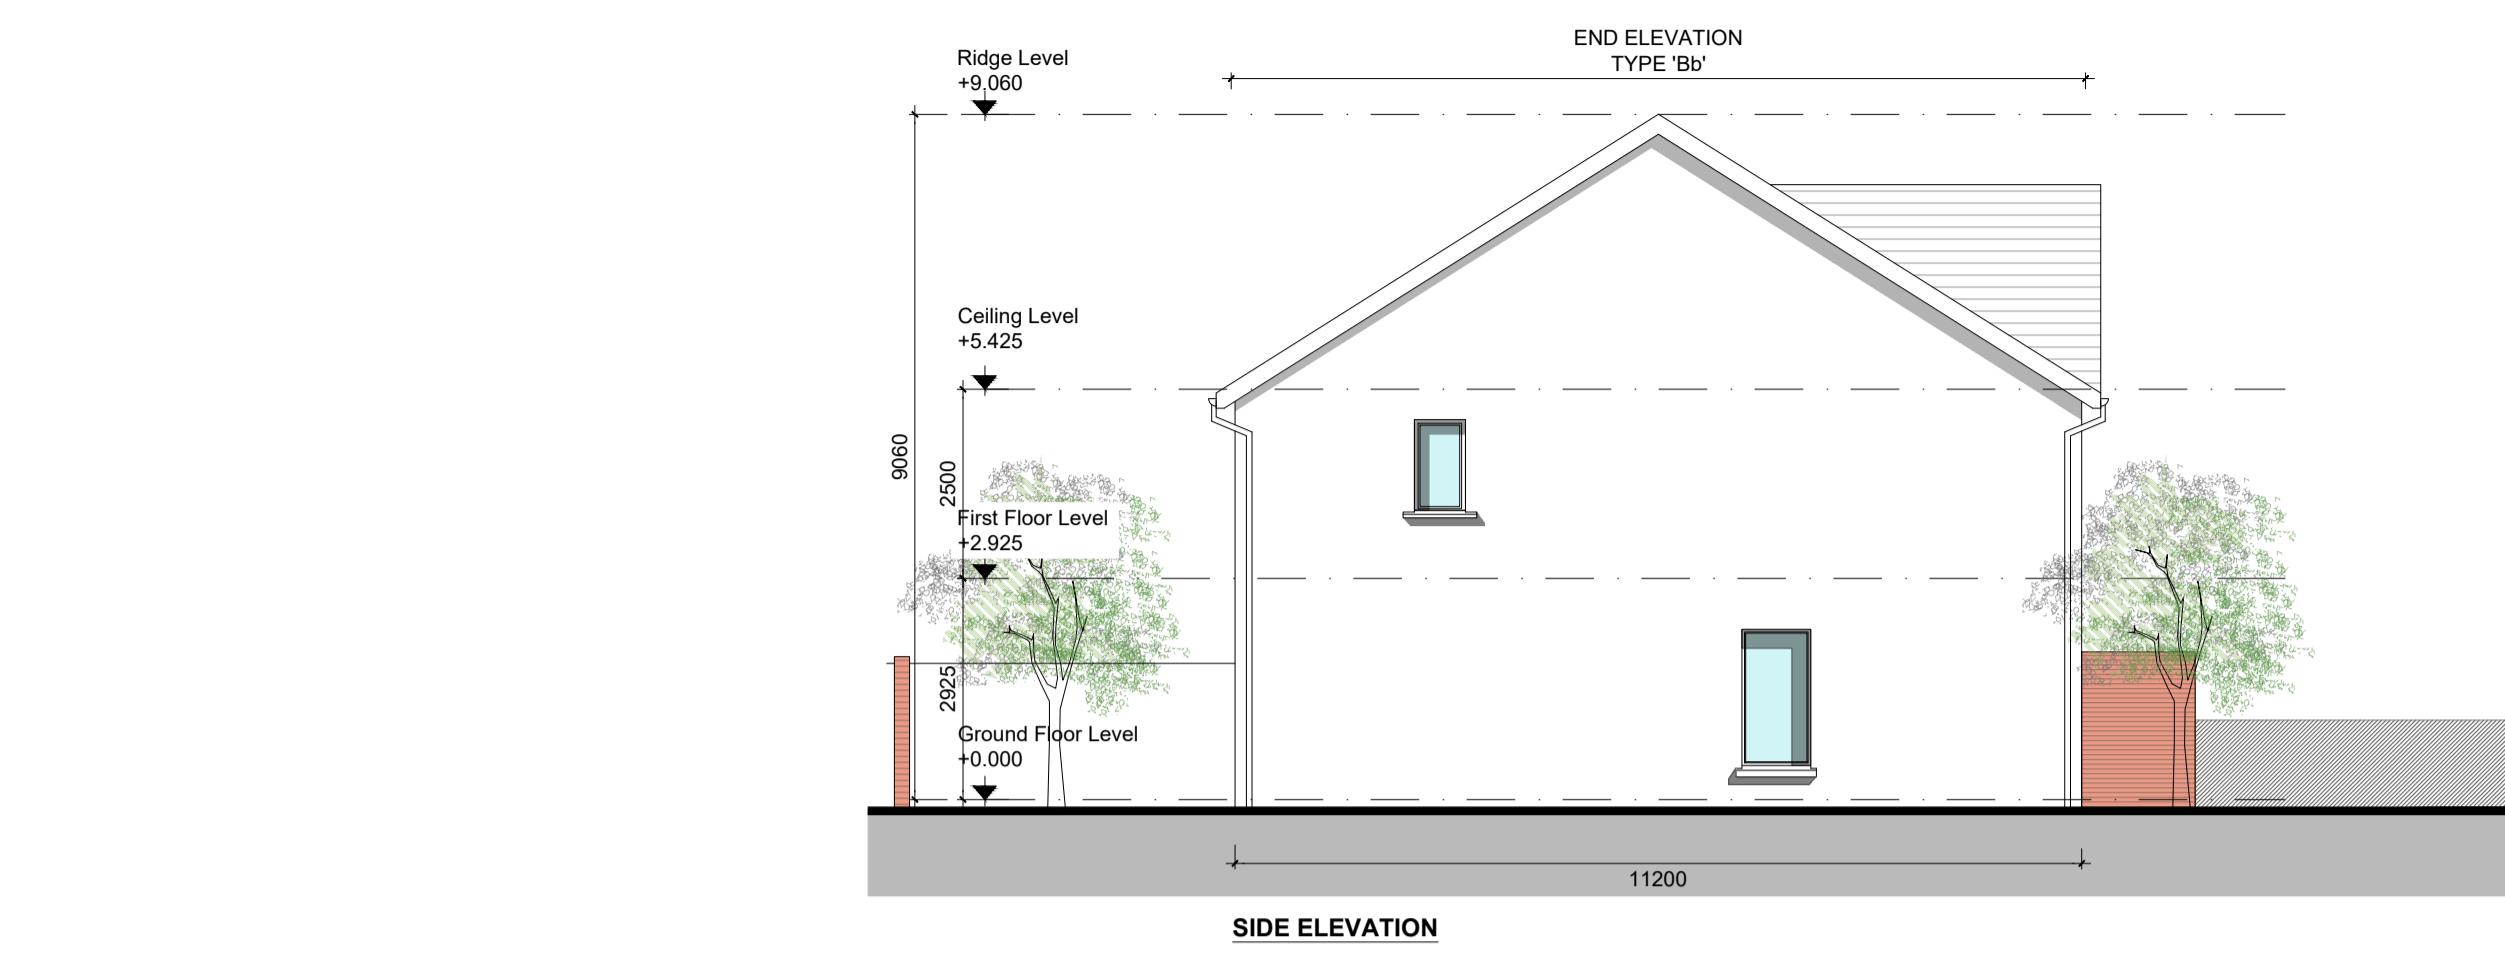

TYPE Ba - (3 BED) & TYPE Bb - (3 BED) - SEMI DETACHED & TERRACED  
CHARACTER AREA 2

## GENERAL NOTES


DO NOT SCALE FROM DRAWINGS. WORK TO FIGURED DIMENSIONS ONLY. ARCHITECT TO BE NOTIFIED OF ANY DISCREPANCIES.

THIS DRAWING TO BE READ IN CONJUNCTION WITH ALL ARCHITECT'S DRAWINGS, SPECIFICATIONS, CONSULTANT'S DESIGN TEAM DRAWINGS AND SPECIFICATIONS.

## NOTES ON FINISHES:

ROOF: TO BE FINISHED IN CONCRETE ROOF TILES IN SELECTED COLOUR.  
WALLS: SELECTED CLAY BRICKWORK WHERE INDICATED OTHERWISE PAINTED SAND / CEMENT RENDER OR SELF COLOURED RENDER. APPROXIMATE COLOURS AROUND EXTERNAL OPEN/EXPRESSED LINTOLS OVER EXTERNAL OPEN SPACES WHERE INDICATED TO BE RENDERED.  
JOINERY: ALL WINDOWS AND DOORS, FRAMES AND LEAVES, TO BE PAINTED IN WHITE OR OBSCURE GLAZING WHERE INDICATED TO SENSITIVE WINDOWS.  
RAINWATER GOODS: GUTTERS, DOWNPipes, AND FIXINGS TO BE UPVC OR TO SELECTED COLOUR TO MATCH ROOF COLOUR.

## KEY PLAN

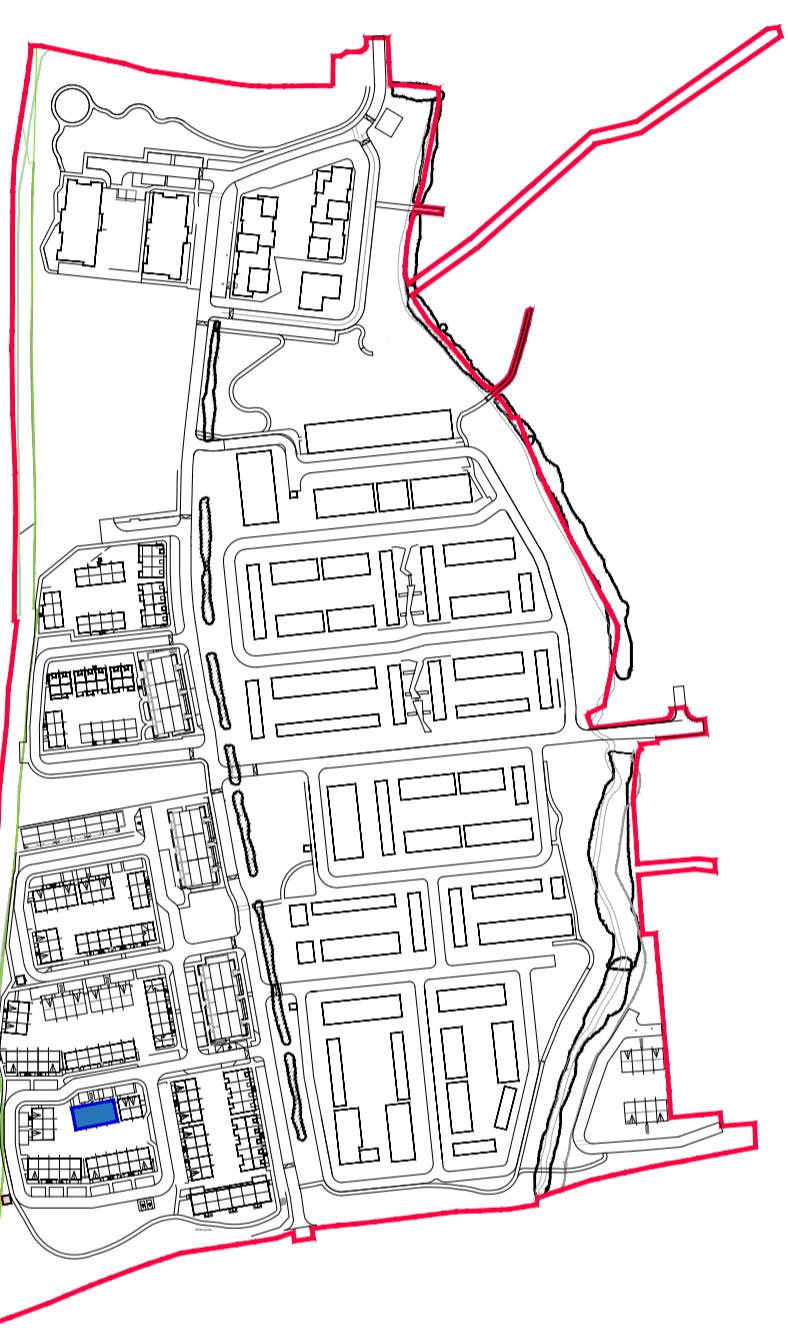

<b>Ba</b>	HOUSE TYPE Ba 2 STOREY 3 BED	Terraced 106.6 SQM / 1147.43 SQF
<b>Bb</b>	HOUSE TYPE Bb 2 STOREY 3 BED	Semi-Detached 107 SQM / 1151.74 SQF

REV	DATE	DESCRIPTION	ISSUED BY
			REVISIONS

## LRD APPLICATION - STAGE 3

CLIENT: EVARA	PROJECT TITLE: PROPOSED RESIDENTIAL DEVELOPMENT @ BOHERBOY
DRAWING TITLE: House Type Bb-Ba-Ba-Bb	DATE: 20002.3
DRN BY: AJ	CHK BY: BMcD
SCALE: 1:100 @ A1	REVISION: --

DRN BY: AJ CHK BY: BMcD SCALE: 1:100 @ A1 REVISION: -- DATE: 20002.3

DRAWING NUMBER: BHBY-MRM-AR-ZZ-DR-P4-HB-CA2-1011 STATUS CODE: P

No.1 Grantham Street, Dublin 8  
D08 A9Y Tel: +353 (01) 478 8700

Block 6, Central Business Park  
Tullamore, County Offaly, R35 FF8  
Tel: +353 (057) 932 3867

E: arch@mcorm.com W: mcorm.com

Figured dimensions only to be used. This drawing is copyright of MCORM Ltd. All information is shared as Status Code S9 - Work in Progress (WiP) / Draft.

