
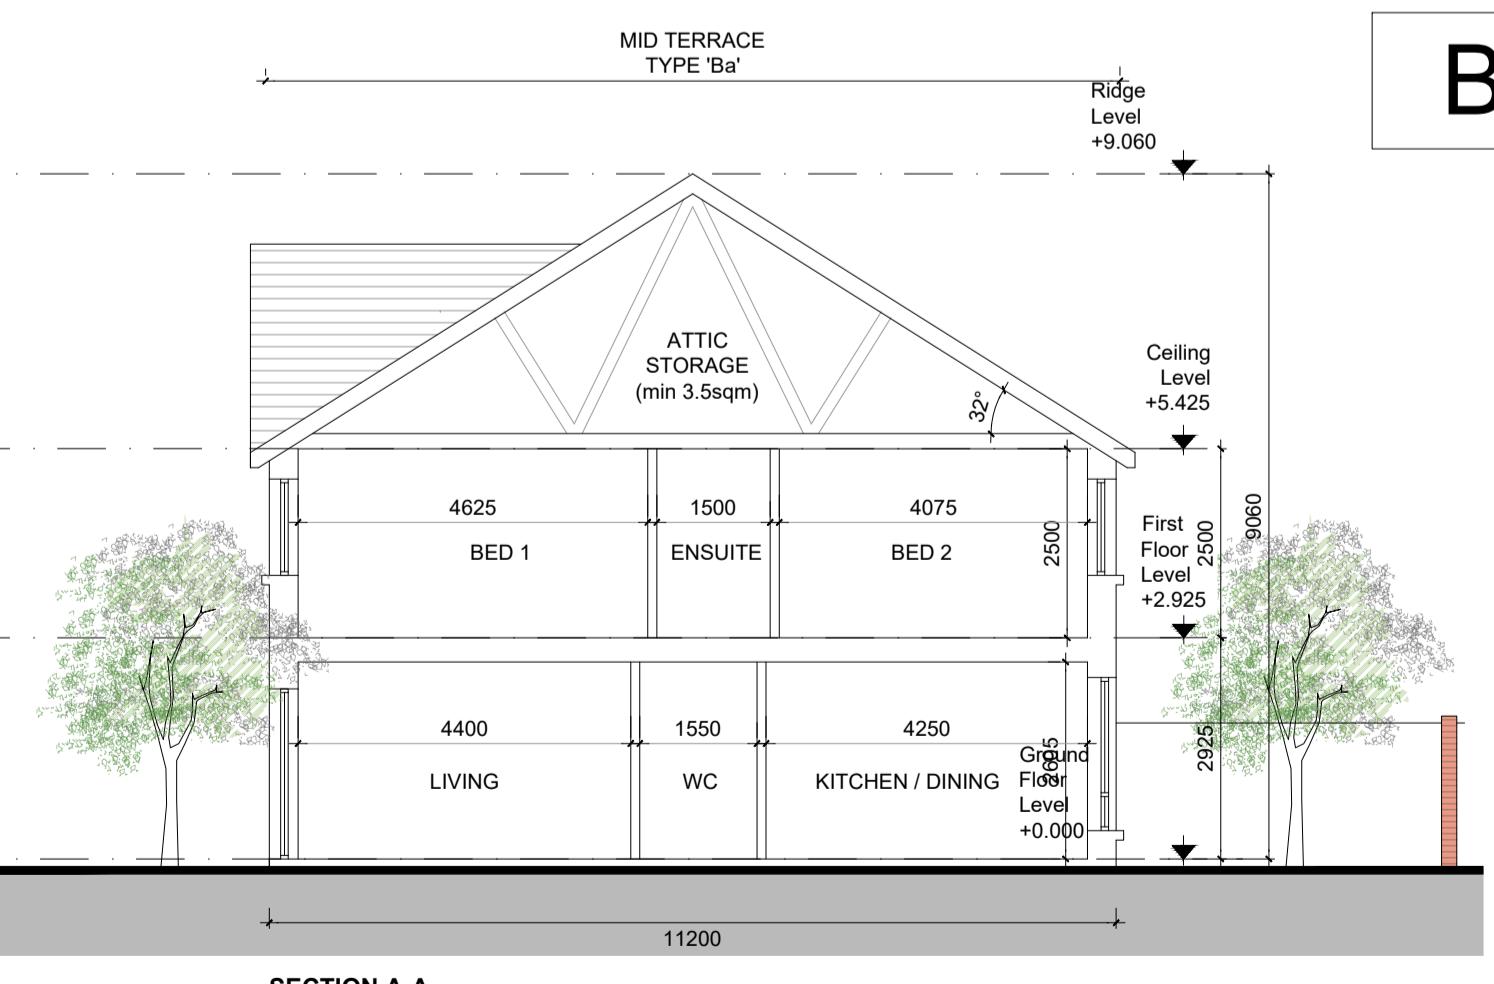
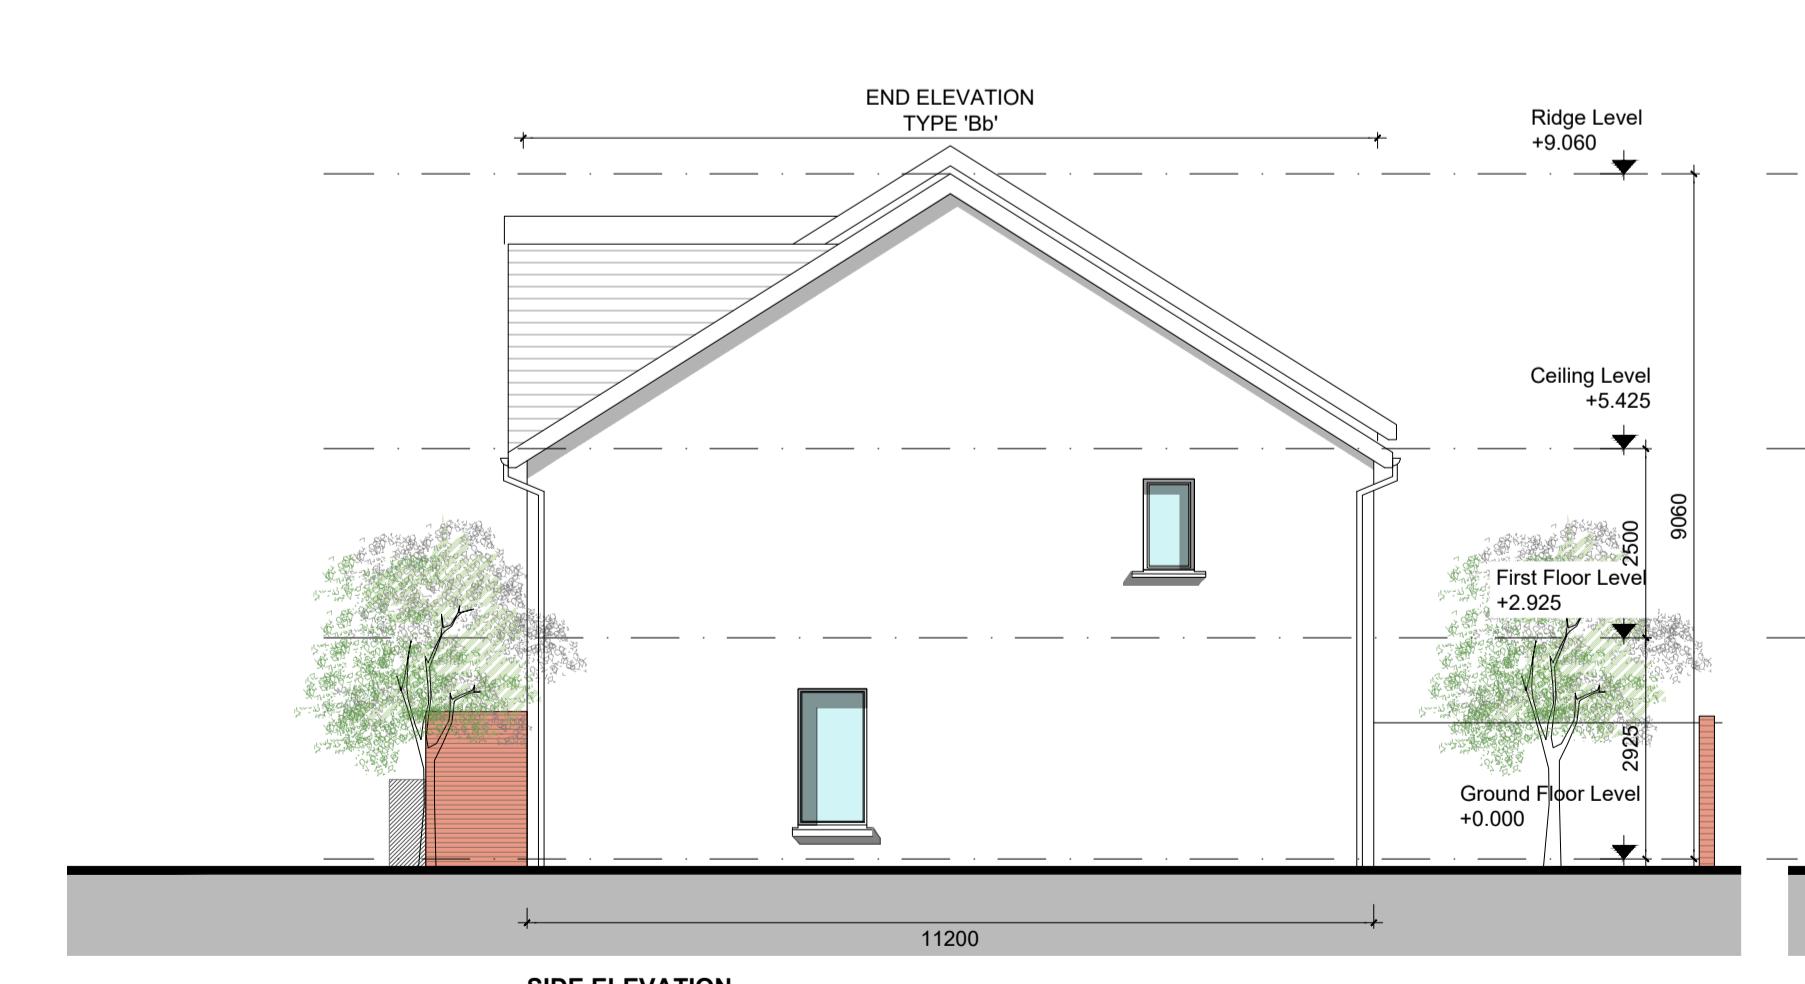


# TYPE Ba - (3 BED), TYPE Bb - (3 BED) & TYPE Bc - (3 BED) - SEMI DETACHED & TERRACED

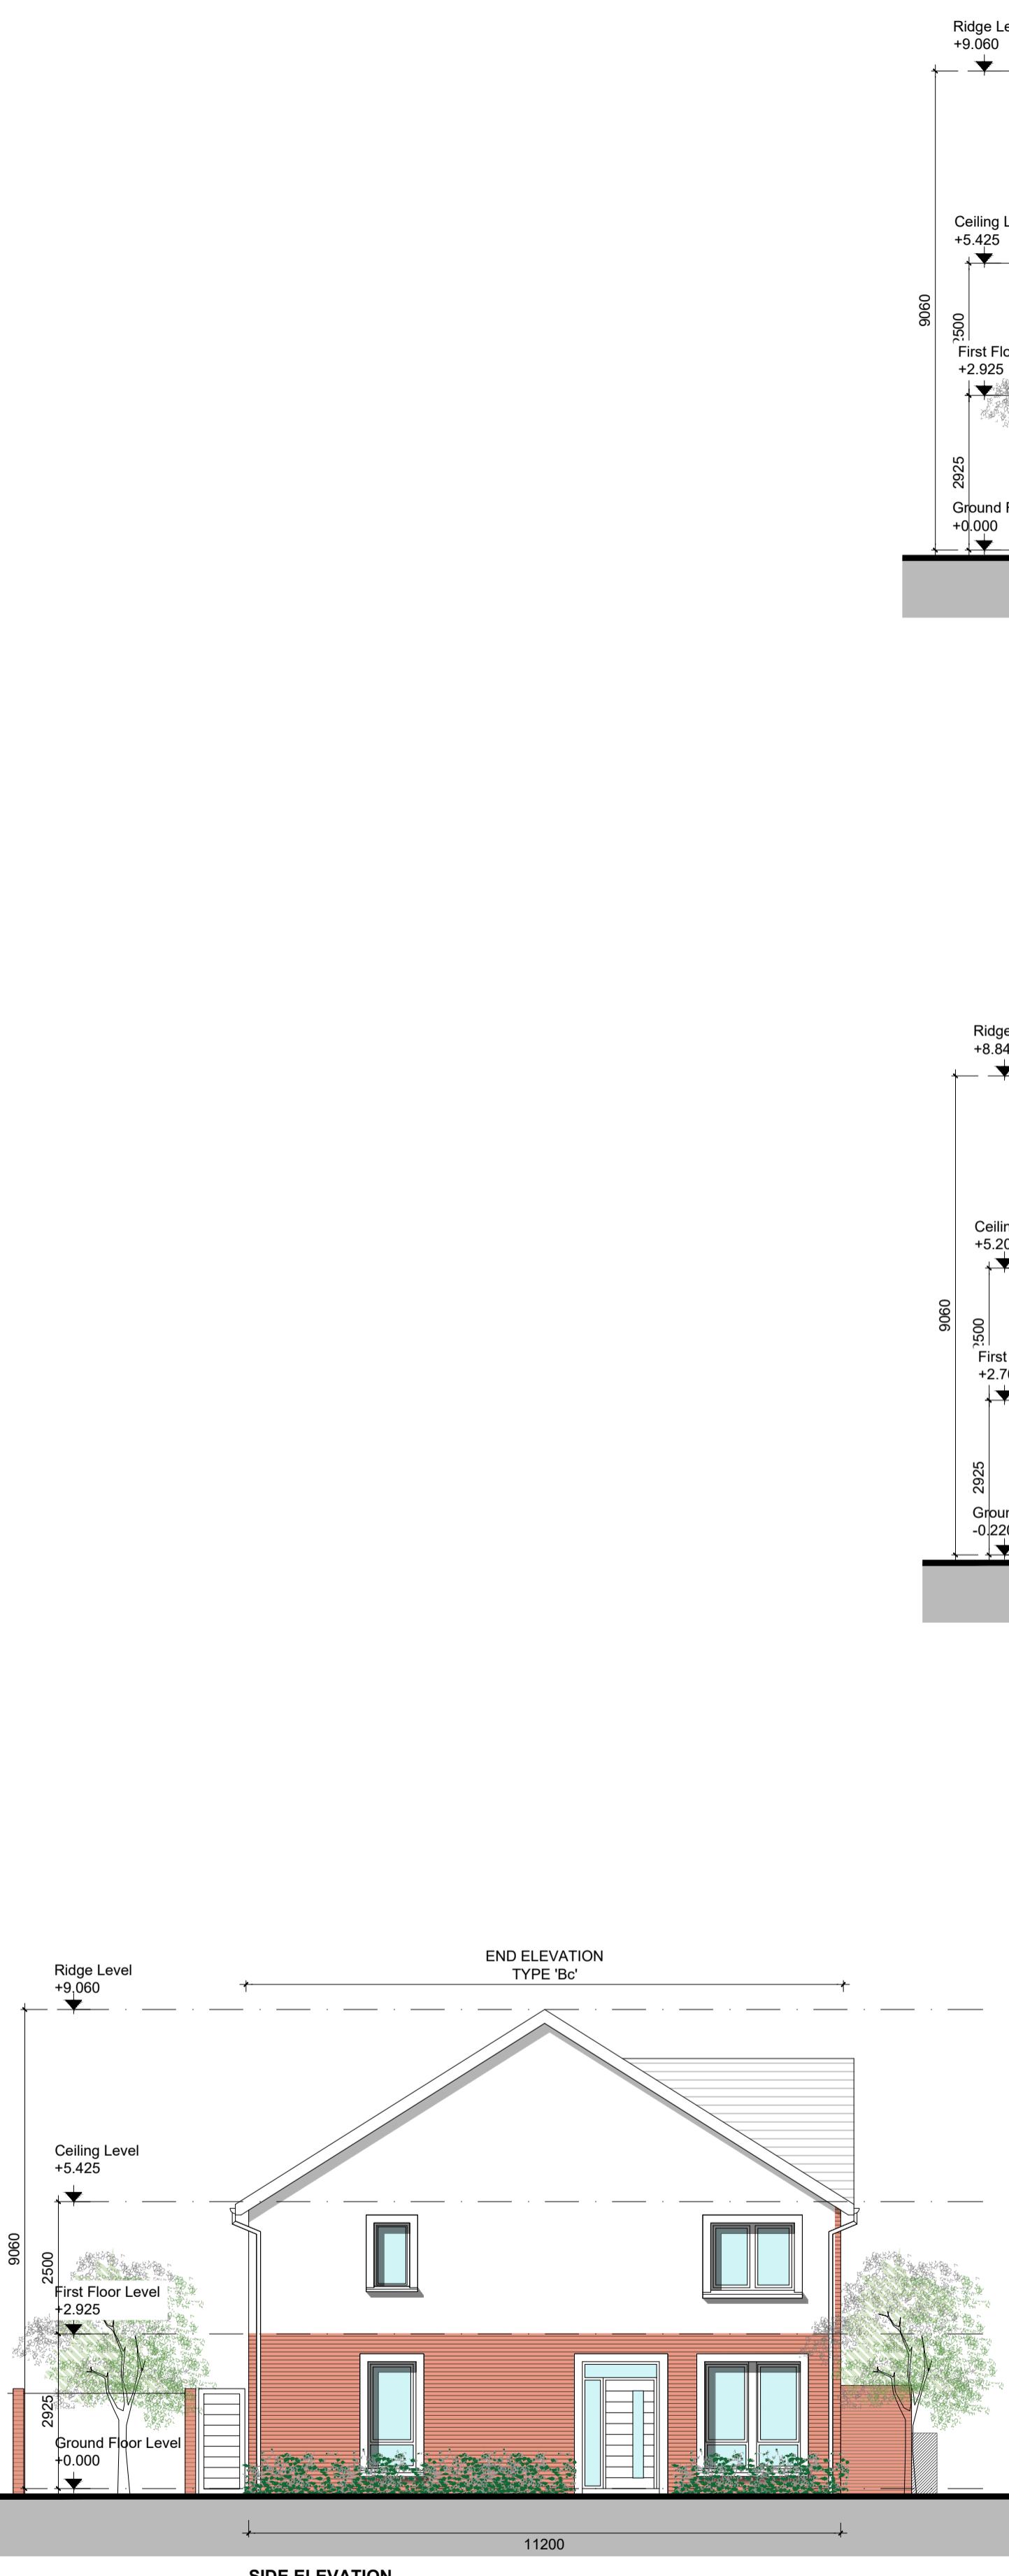

TYPE Ba - (3 BED), TYPE Bb - (3 BED) & TYPE Bc - (3 BED) - SEMI DETACHED & TERRACED  
CHARACTER AREA 2

## GENERAL NOTES


DO NOT SCALE FROM DRAWINGS. WORK TO FIGURED DIMENSIONS ONLY. ARCHITECT TO BE NOTIFIED OF ANY DISCREPANCIES.

THIS DRAWING IS TO BE READ IN CONJUNCTION WITH ALL ARCHITECT'S DRAWINGS, SPECIFICATIONS, CONSULTANT'S DESIGN TEAM DRAWINGS AND SPECIFICATIONS.

## NOTES ON FINISHES:

ROOF : TO BE FINISHED IN CONCRETE ROOF TILES IN SELECTED COLOUR.  
WALLS : SELECTED CLAY BRICKWORK WHERE INDICATED OTHERWISE PAINTED OR CEMENT RENDER OR SOFT COLOURED RENDER. EXPRESSED BANDS AROUND EXTERNAL OPENS/EXPRESSED LINTOLS OVER EXTERNAL OPENS WHERE INDICATED TO BE RENDER.  
JOINERY : ALL WINDOWS AND DOORS, FRAMES AND LEAVES, TO BE UPVOC. OBSCURE GLAZING WHERE INDICATED TO SENSITIVE WINDOWS.  
RAINWATER GOODS : GUTTERS, DOWNPipes, AND FIXINGS TO BE uPVC OR TO SELECTED COLOUR TO MATCH ROOF COLOUR

## KEY PLAN

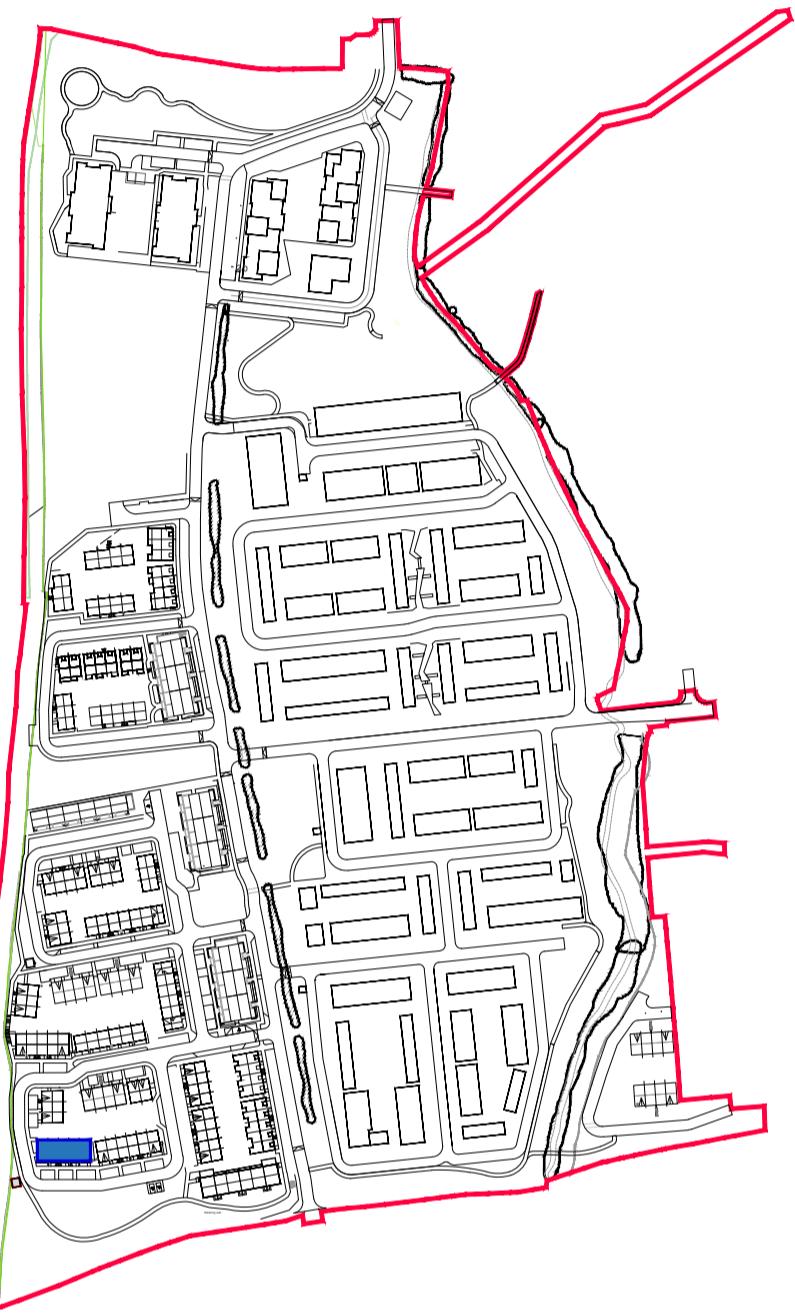

<b>Ba</b>	HOUSE TYPE Ba 2 STOREY 3 BED	Terraced 106.6 SQM / 1147.43 SQF
-----------	------------------------------------	-------------------------------------

<b>Bb</b>	HOUSE TYPE Bb 2 STOREY 3 BED	Semi-Detached 107 SQM / 1151.74 SQF
-----------	------------------------------------	--

<b>Bc</b>	HOUSE TYPE Bc 2 STOREY 3 BED	Semi-Detached 107 SQM / 1151.74 SQF
-----------	------------------------------------	--

REV	DATE	DESCRIPTION	ISSUED BY
REVISIONS			

## LRD APPLICATION - STAGE 3

CLIENT	EVARA
PROJECT TITLE	PROPOSED RESIDENTIAL DEVELOPMENT @ BOHERBOY
DRAWING TITLE	House Type Bc-Ba-Ba-Ba-Bb Sections, Elevations (Sheet 3)
DRN BY:	BMcD
CKD BY:	1:100 @ A1
SCALE:	NOV/25
DATE:	--
REVISION:	20002.3
DRAWING NUMBER:	HBHY-MRM-AR-ZZ-DR-P4-HB-CA2-1019
STATUS CODE:	P