


## Key Plan 01

---

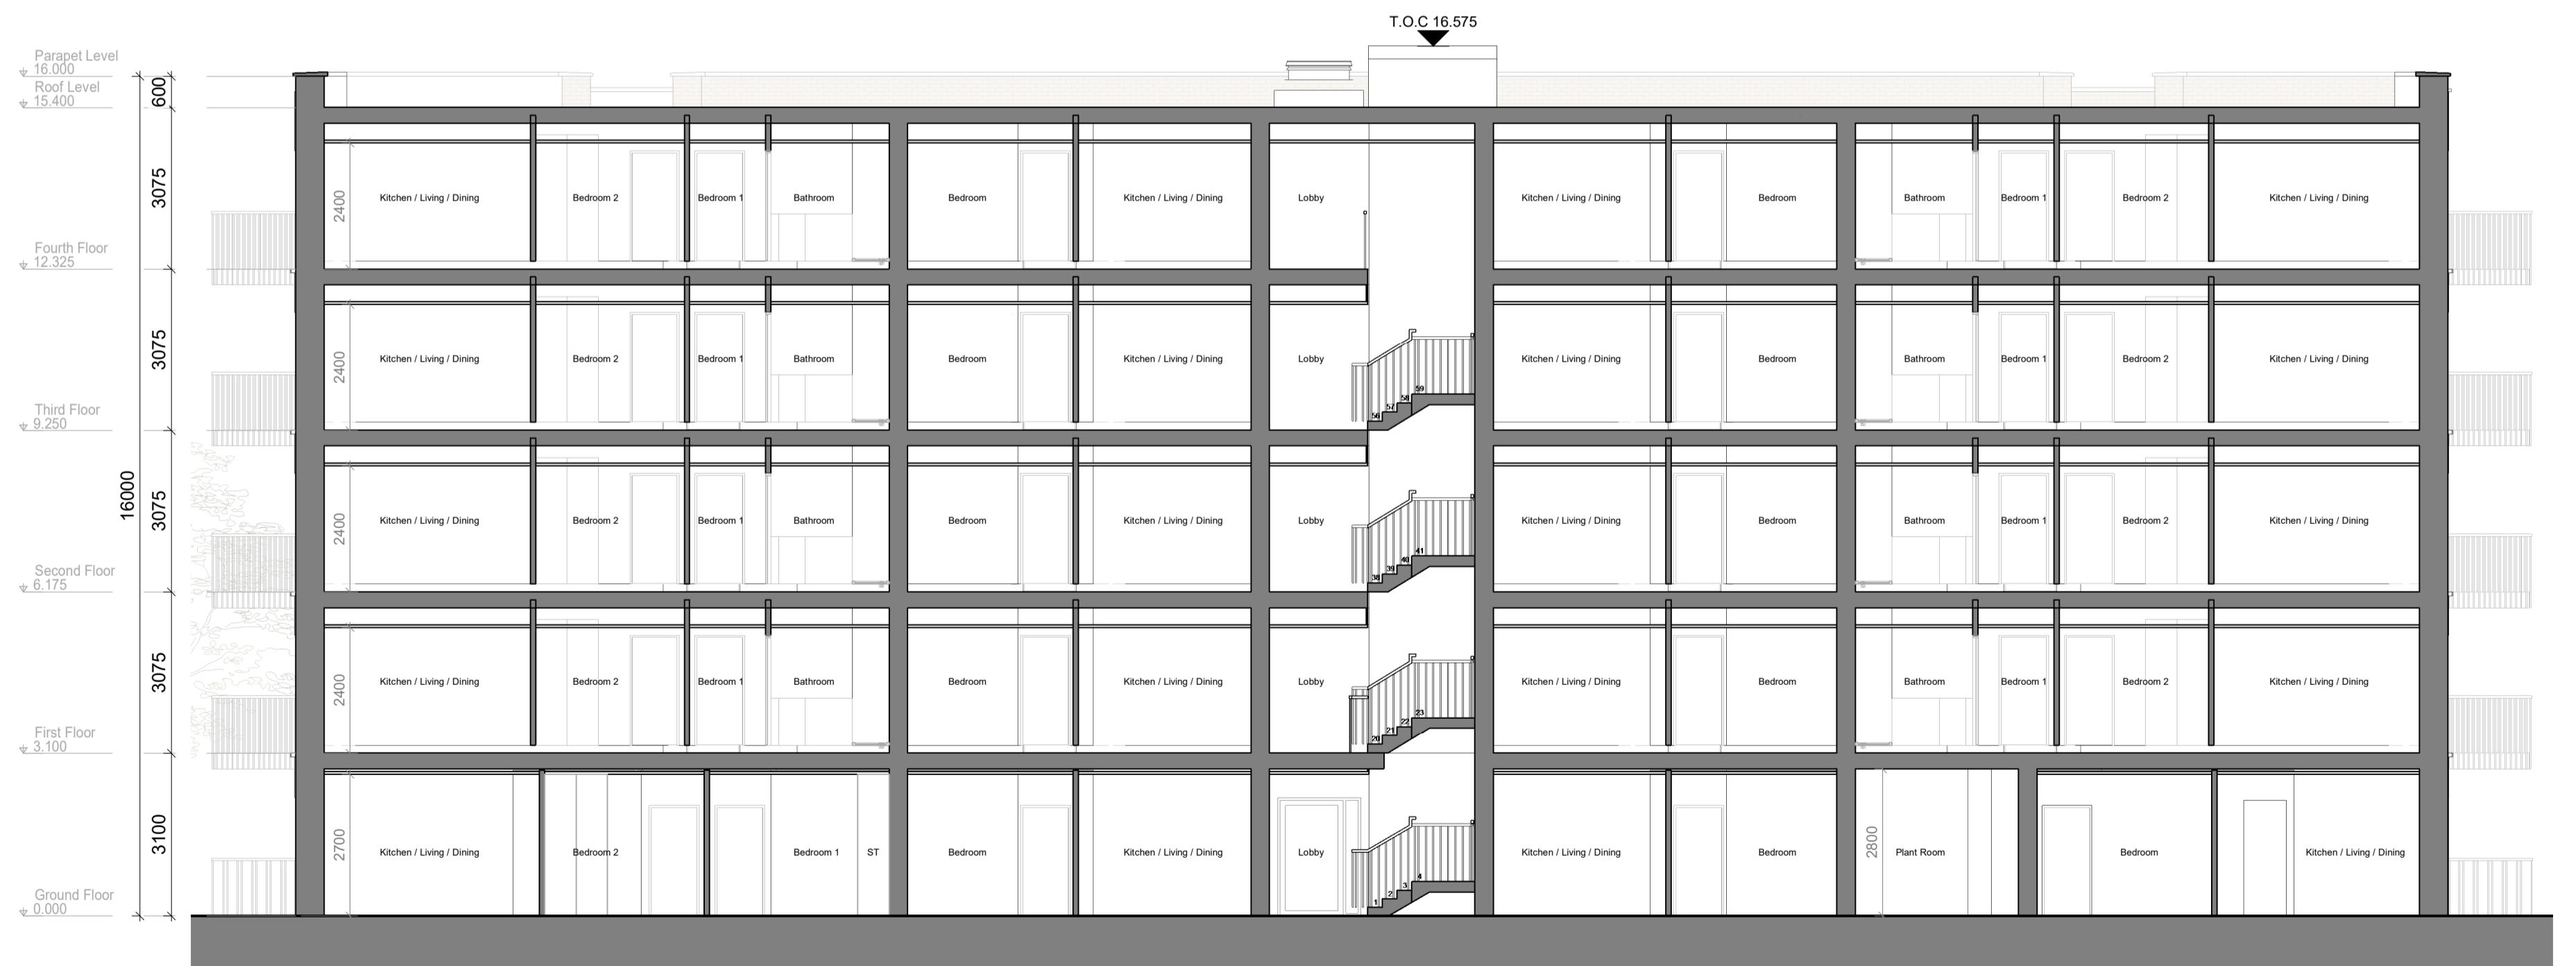

Section B-B  
SCALE: 1 : 100

STAGE 3 - P4

CLIENT:  
**EVARA**  
PROJECT TITLE

DRAWING TITLE:  
**APARTMENT BLOCKS A & B -  
SECTIONS**

ORN BY: CHK BY: SCALE @ A1: DATE: REVISION: JOB NO:  
RS | BM | As indicated | 21/11/2025 | | 20002.3

DRAWING NUMBER:  
**BHBY-MRM-AR-XX-DR-P4-BA-CA1-1104**

**MICORM**  
ARCHITECTURE

No.1 Grantham Street, Dublin 8  
D08 A49Y Tel: +353 (01) 478 8700  
Block 6, Central Business Park  
Tullamore, County Offaly, R35 F6F8  
Tel: +353 (057) 920 6227

Figured dimensions only to be used. This drawing is copyright of MCORM Ltd. All information is shared per approved use in accordance with I.S NA:2021 to I.S. EN ISO 19650-2: 2018. If 'Status Code' above is empty, this information has been shared as Status Code S0 - Work in Progress (WIP) / Draft

figured dimensions only to be used. This drawing is copyright of MCORM Ltd. All information is shared as per approved use in accordance with I.S NA:2021 to I.S. EN ISO 19650-2: 2018. If 'Status Code' above is empty, this information has been shared as Status Code S0 - Work in Progress (WIP) / Draft.