

- Notes:
1. Read this drawing in conjunction with all other relevant Engineers and Architects drawings.
  2. Do not scale this drawing, use only written dimensions.
  3. Do not set out from this drawing unless specifically confirmed by the Engineers beforehand.
  4. All levels shown are to Main Head datum (mOD).
  5. The contractor is to check all service connections before commencing any site development works.
  6. The Engineer is to be informed of discrepancies that may arise before the contractor commences any site development works, if in doubt - ask!
  7. Manhole details and materials specification to comply with Eireann Wastewater Infrastructure Standard Details document and Code of Practice.
  8. Foul gravity sewers to be concrete in accordance with UE CoP section 3.13.
  9. Refer also to the Manhole details drawing provided for further information.
  10. Where cover to pipes is less than 1.2m in roads, 1.0m in public areas and 0.9m in grassed/landscaped areas, surround the pipe 150mm of concrete.
- THIS IS A PLANNING DRAWING AND IS FOR THE APPROVAL OF UISE EIREANN


Foul Drainage Legend

Proposed Foul Sewer/MH/  
Cover Level/Invert Level  
Diameter/Gradient/Pipe No.

Proposed connection and  
inspection chamber


Pumped 100mmØ  
Rising Main

S/W Manhole,  
Invert Level, Diameter  
& Gradient

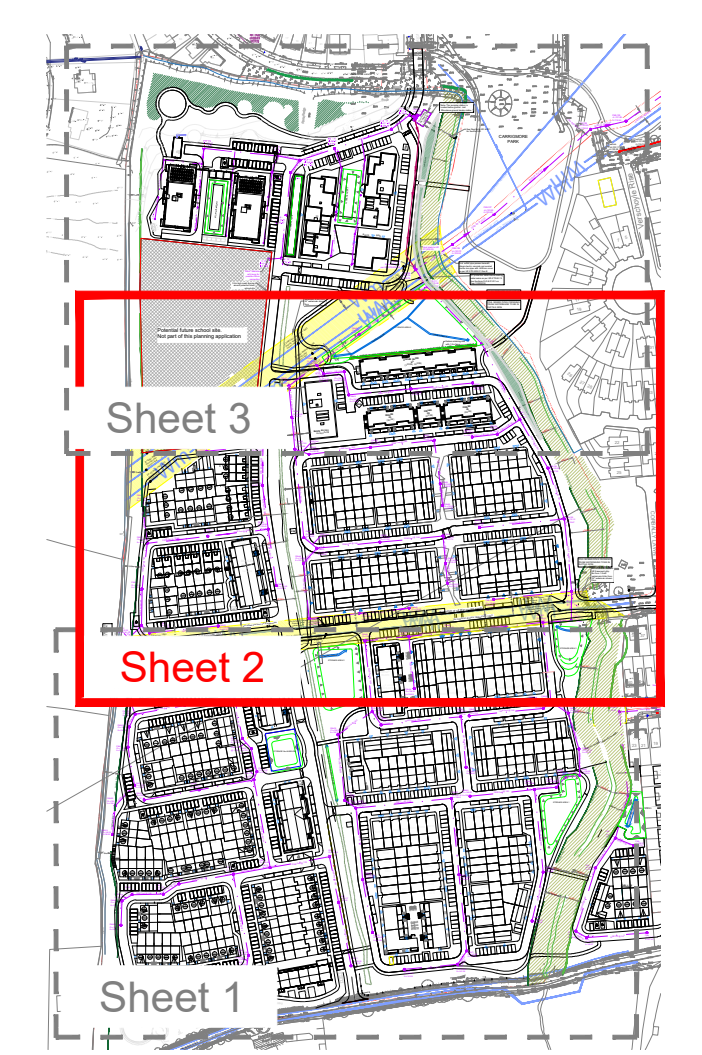

Key Plan  
A1 Scale 1:5000  
A3 Scale 1:10000

SEE DWG.No.1324D/420 FOR SECTIONS  
OVER EXISTING WATERMAINS

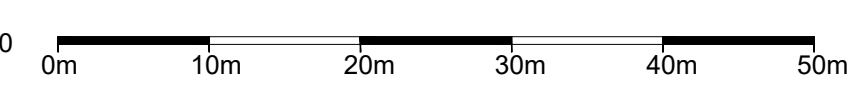

REV/DATE DESCRIPTION	
ROGER MULLARKEY & ASSOCIATES Consulting Structural and Civil Engineers Duncreevan, Killocock, Co.Kildare Tel: +353 1 610 3755 Mob: +353 87 232 4917 E-mail: info@rmullarkey.ie www.rmullarkey.ie	
Project BOHERBOY	
Drawing Title FOUL WATER DRAINAGE- Sheet 2	
Date Mar'25	Architect MCM/DAVEY-SMITH
Drawn By RM	Stage LRD STAGE 3
Scales 1:500 @ A1	Rev
Dwg.No. 1324D/409	