

Potential future school site.
Not part of this planning application

1. Read this drawing in conjunction with all other relevant Engineers and Architects drawings.
2. Do not scale this drawing, use only written dimensions.
3. Do not set out from this drawing unless specifically confirmed by the Engineers beforehand.
4. All levels shown are to Main Head datum (mOD).
5. The contractor is to check all service connections before commencing any site development works.
6. The Engineer is to be informed of discrepancies that may arise before the contractor commences any site development works, if in doubt - ask!
7. All watermain to be in accordance with the Use Eireann Water Infrastructure Code of Practice (UE CoP) for water Infrastructure and in accordance with the Use Eireann Water Infrastructure Standard Details.
8. All pipe materials to be in accordance with Section 3.9 the UE CoP as follows:
Pipe Ø 100-150mm - HDPE, MDPE (PE80) and DI
Pipe Ø 200-300mm - HDPE(PE-100), HDPE, MDPE(PE-80) and DI
Pipes to have an SDR rating of 11 or 17 and be compliant with ISEN 1220 Part 1, 2 and 3 for plastic pipes and fittings under pressure.
DI pipes to have a C40 pressure rating, with 16 bar fittings and be in compliance with IS EN 545.
9. Bulk meter and chamber to be agreed with UE before construction commences.
10. Domestic and non-domestic meters will be supplied and installed by Use Eireann.

TYPICAL DETAIL REFERENCES	
DETAIL TYPE	UE STANDARD DETAILS (Rev03)
Hydrant Chambers	STD-W-18
Thrust Blocks	STD-W-28
Bulk Water Meter	STD-W-26
Air Valve	STD-W-22
Sluice Valve	STD-W-15
Bedding/backfilling	STD-W-13
Boundary/Connection	STD-W-03
Marker Plates	STD-W-27
Scour Valve	STD-W-30

THIS IS A PLANNING DRAWING AND IS FOR THE APPROVAL OF UISE EIREANN

Watermain Legend

Existing Watermain

Proposed Watermain

Sluice Valve

Bulk water meter

Scour Valve

Hydrant

Air Valve

Boundary Box and domestic connection

SV

M


SeV

H

AV

Wm

Wm

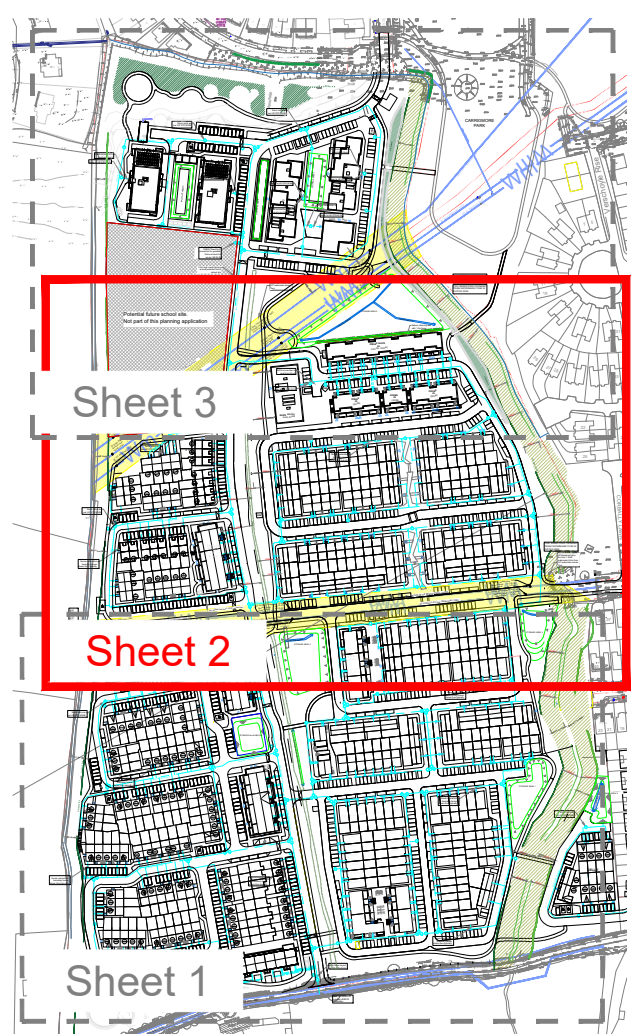

Key Plan
A1 Scale 1:5000
A3 Scale 1:10000

REV/DATE/DESCRIPTION

ROGER MULLARKEY & ASSOCIATES

Consulting Structural and Civil Engineers

Duncreevan, Kilkcree, Co. Kildare

Tel: +353 1 610 3755 Mob: +353 87 232 4917

E-mail: info@rmullarkey.ie www.rmullarkey.ie

Project

BOHERBOY

Drawing Title

WATERMAIN - Sheet 2

Architect

MCORM/DAVEY-SMITH

Date

Mar'25

Drawn By

RM

Scales

1:500 @ A1

Dwg.No.

1324D/413

Stage

LRD STAGE 3

Rev