




Outfall Catchment 5
Scale 1:20

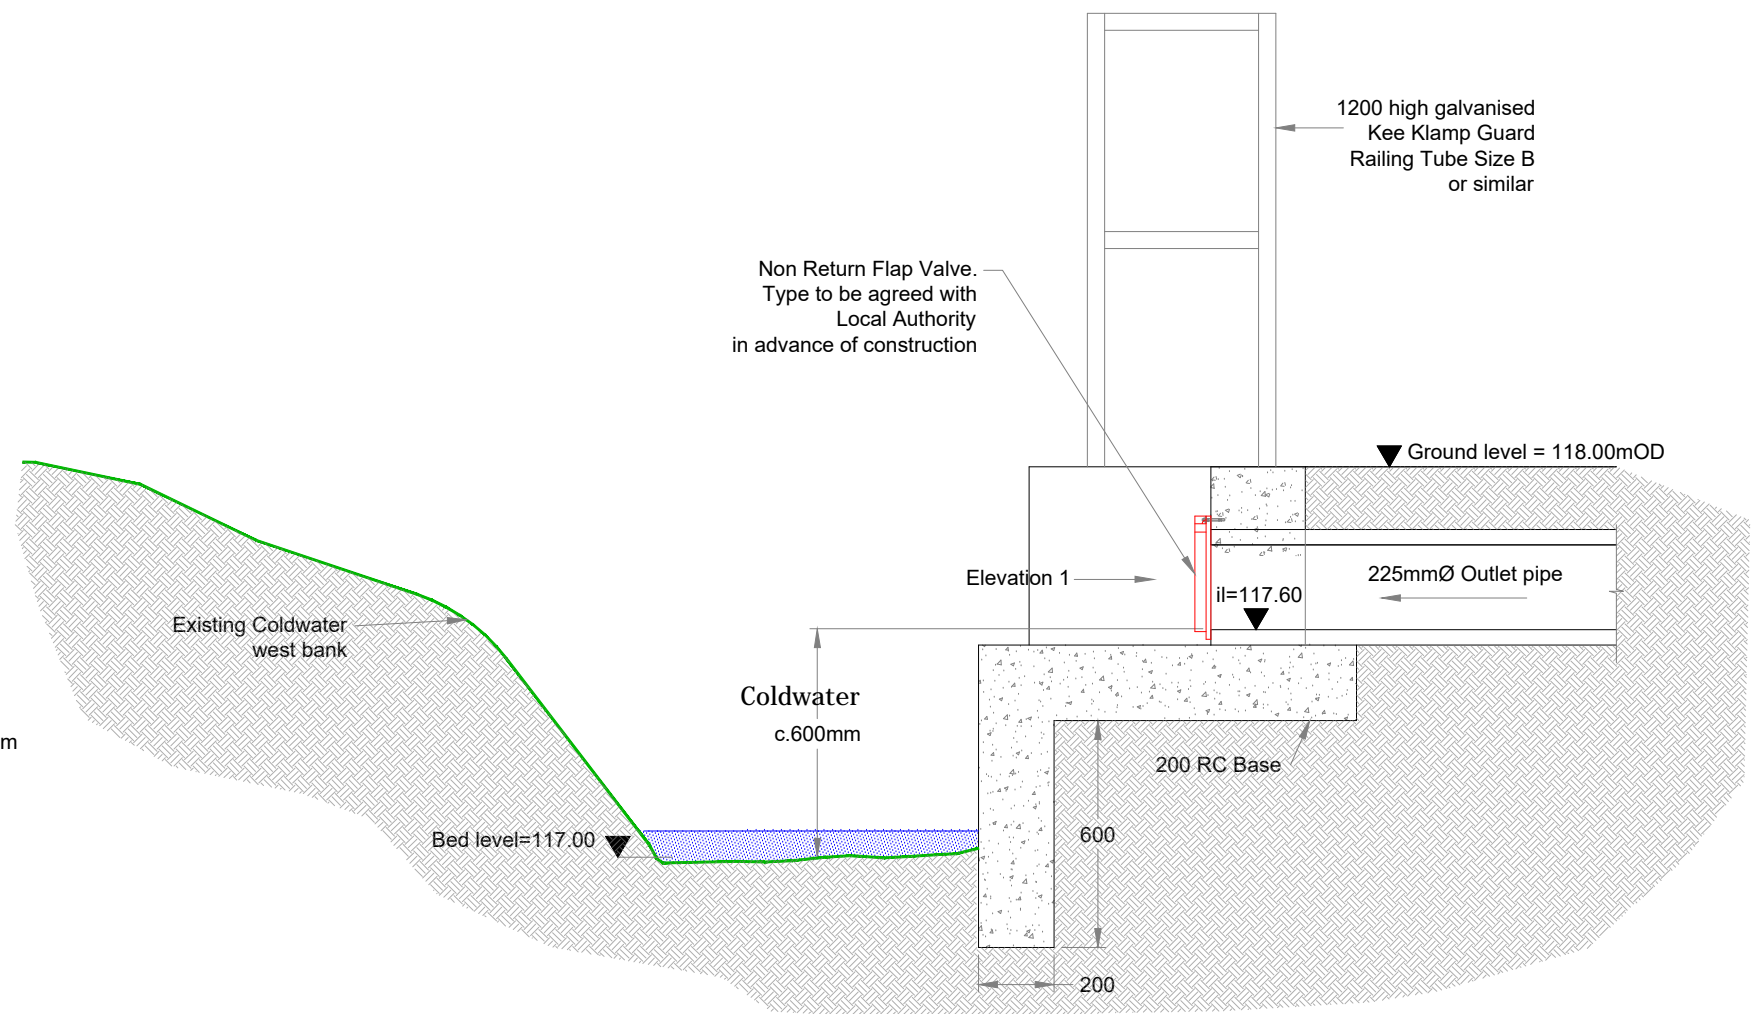


Outfall Catchment 6
Scale 1:20

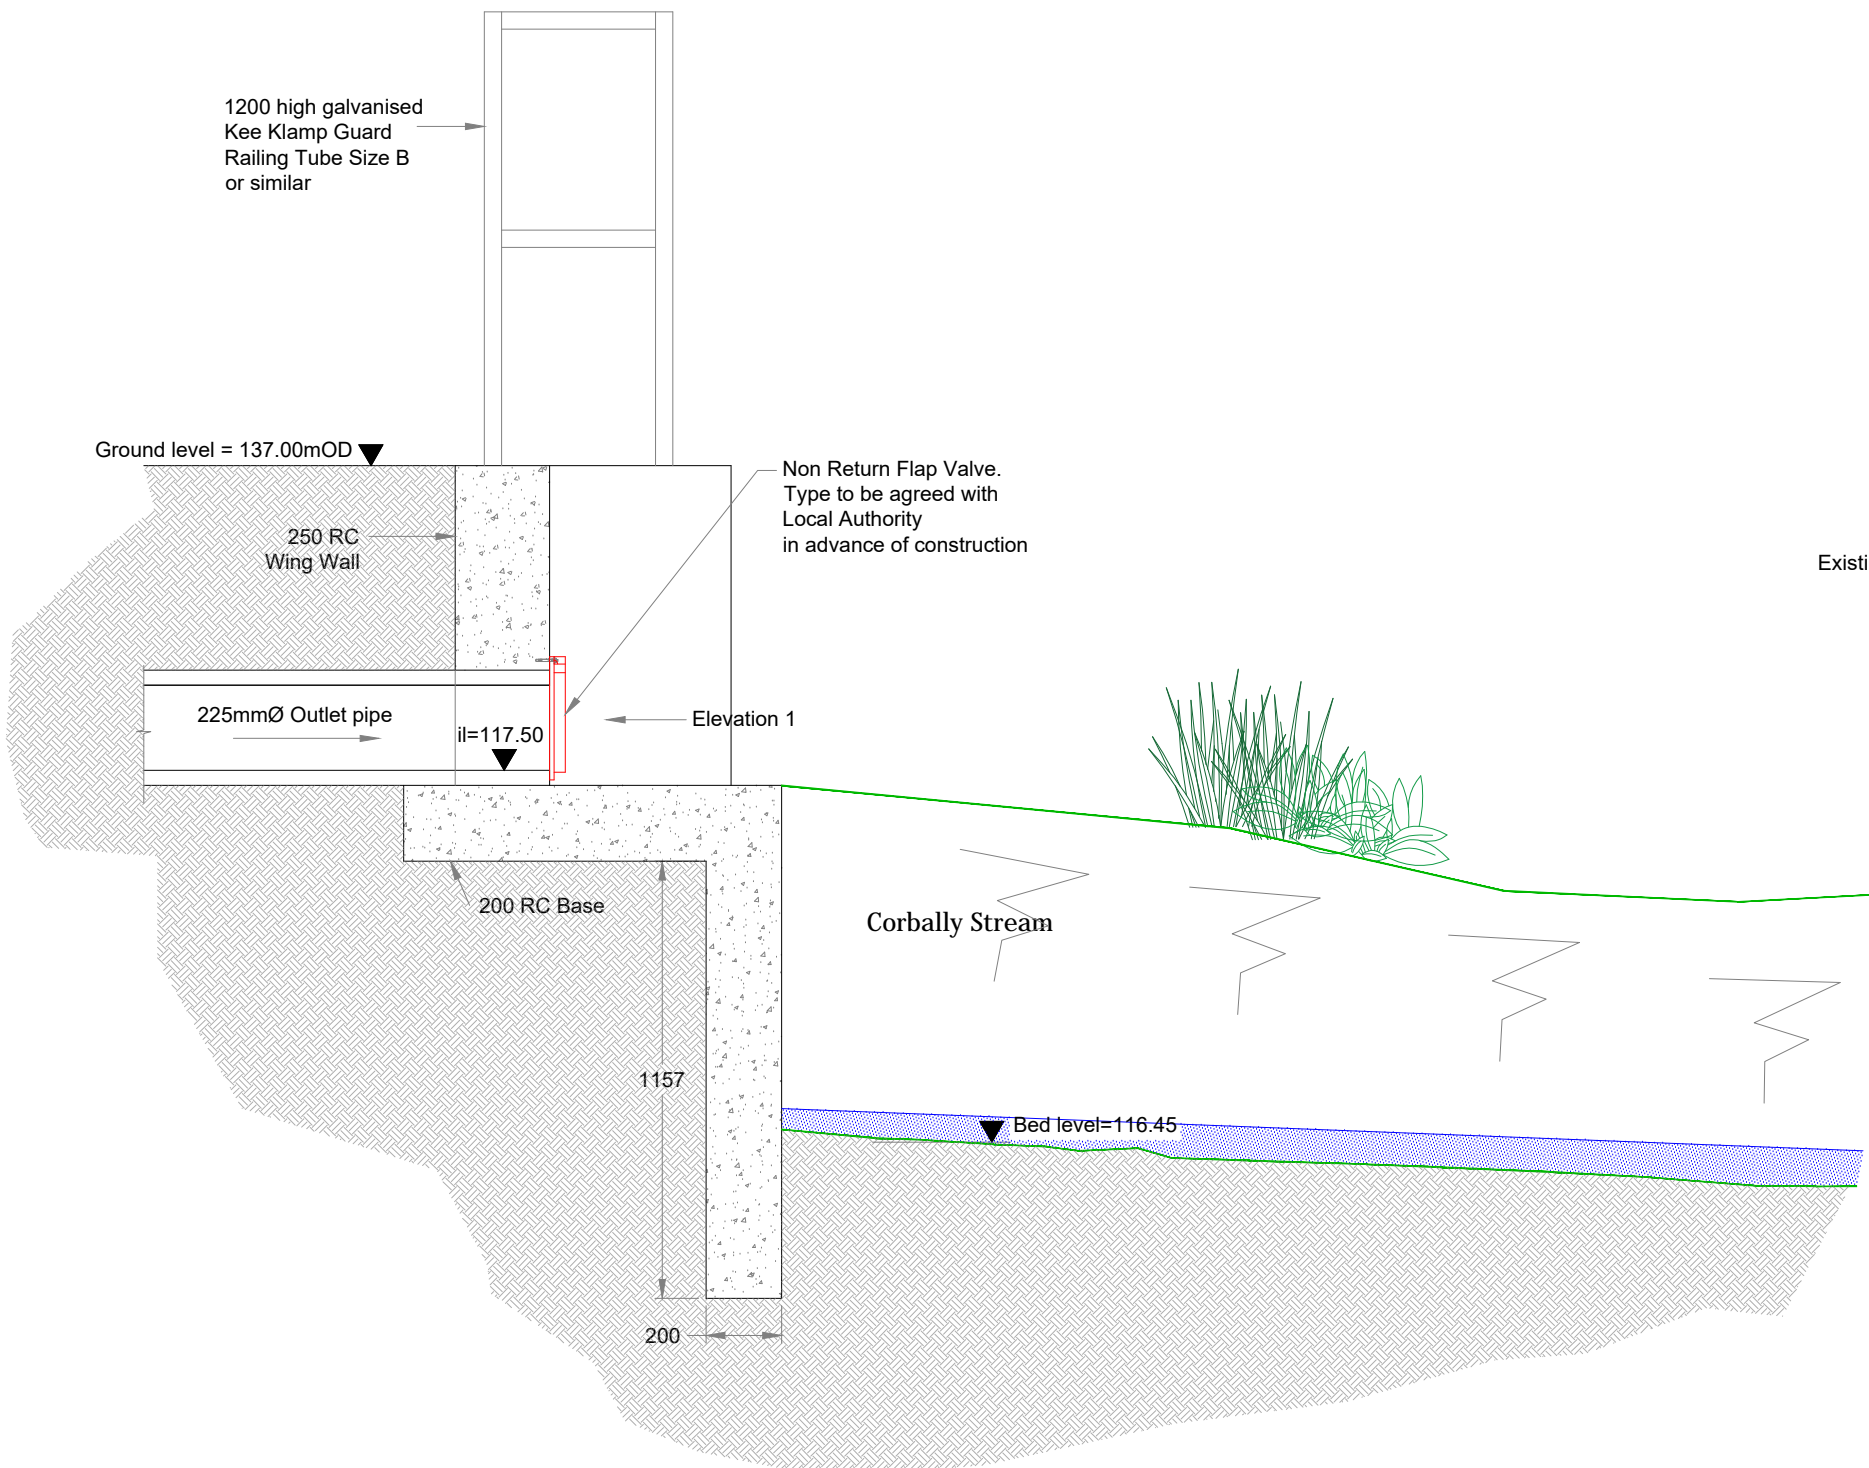


Outfall Catchments 6/7/8
Scale 1:20

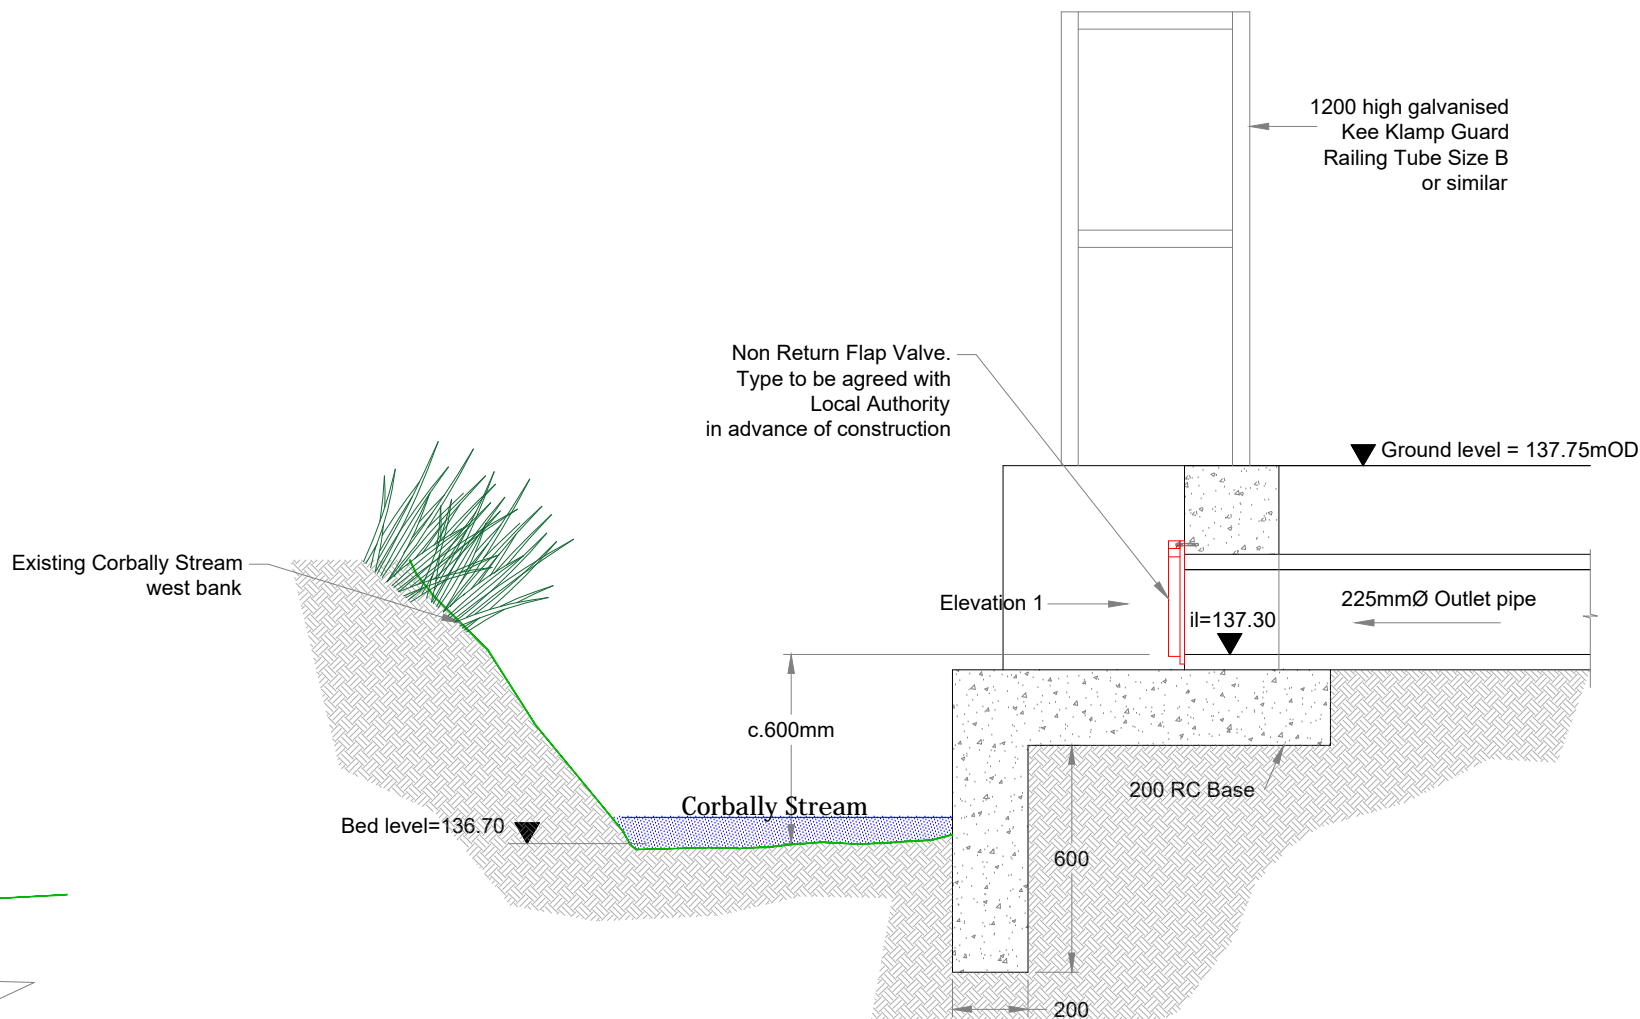

Outfall Catchment 9
Scale 1:20

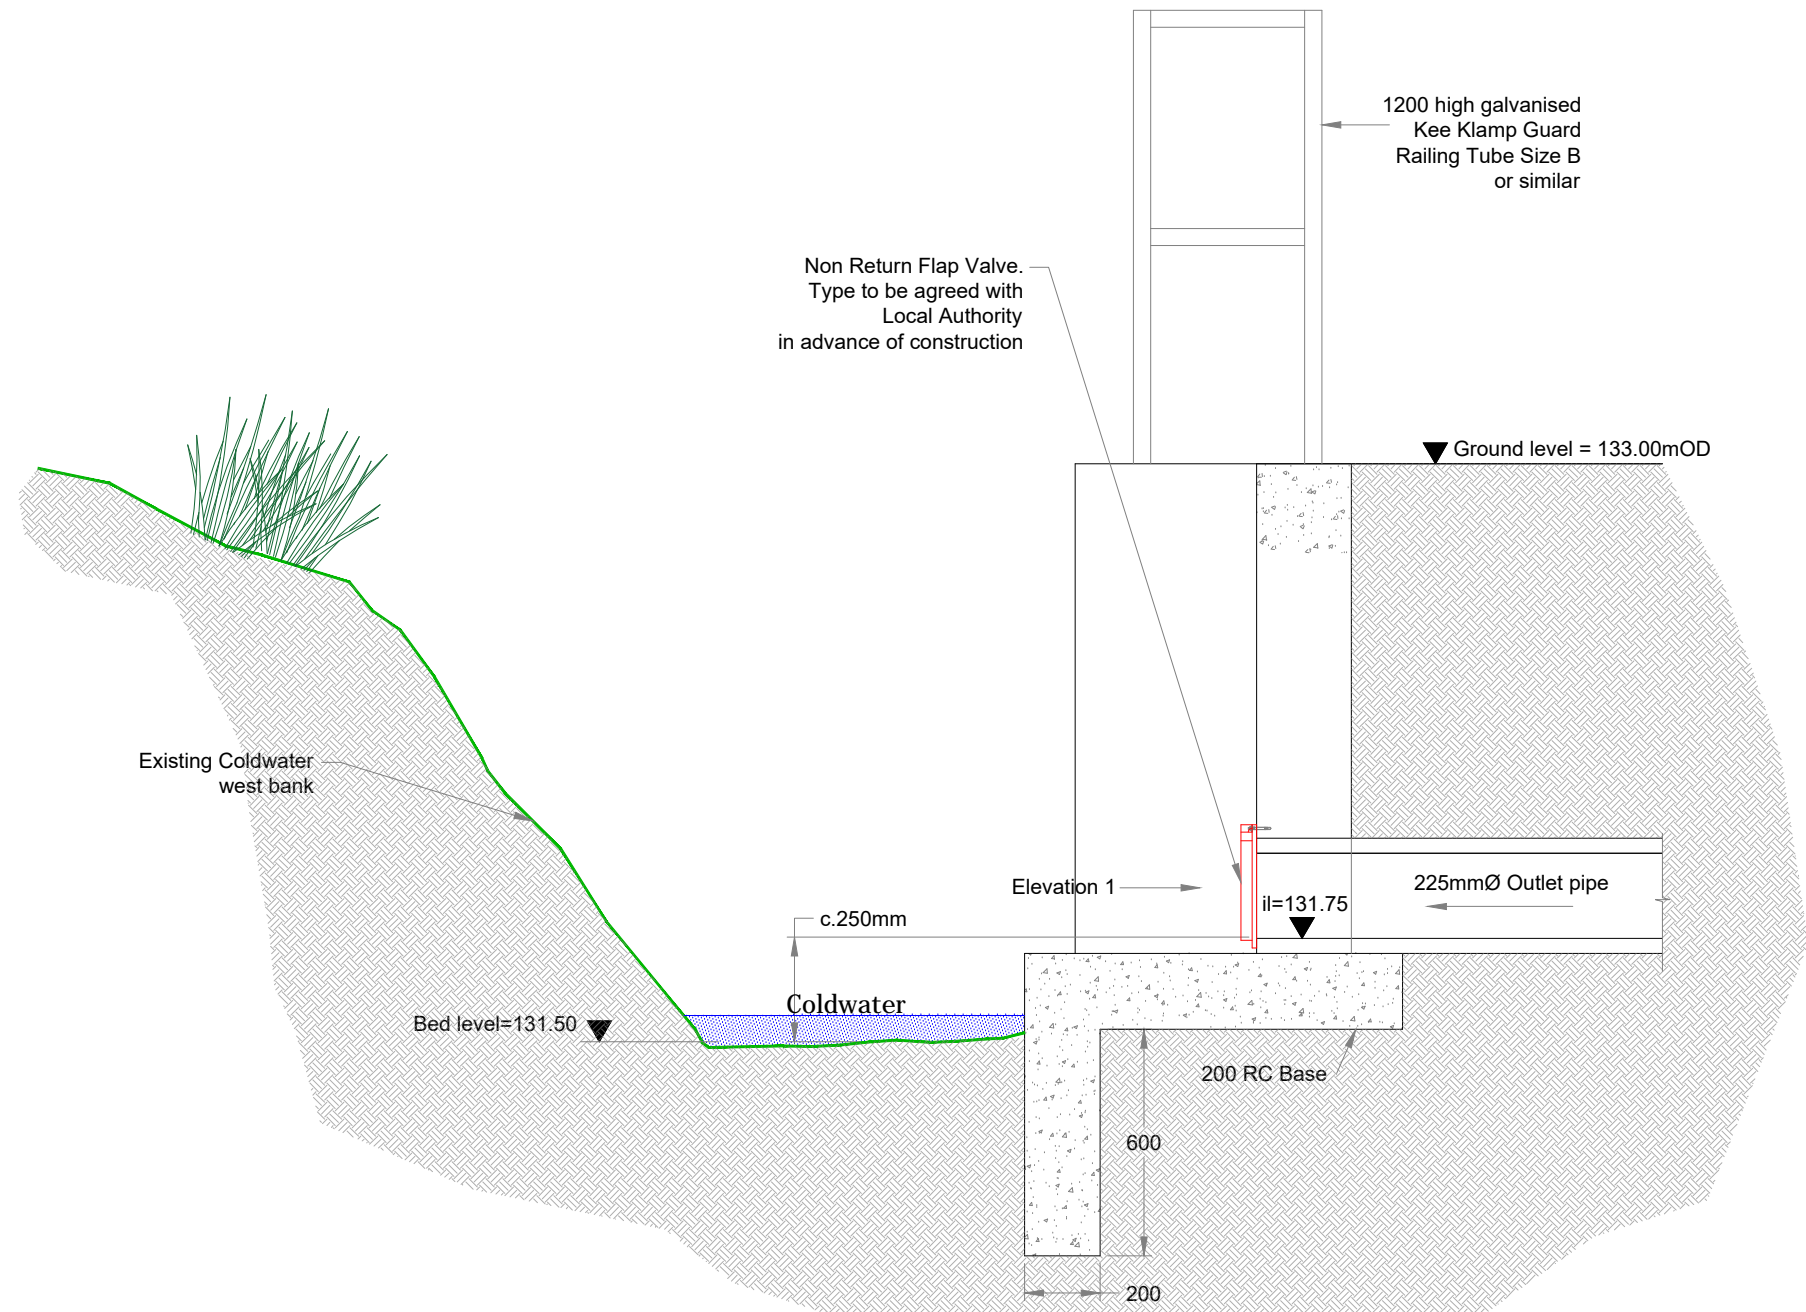

Outfall Catchment 4
Scale 1:20

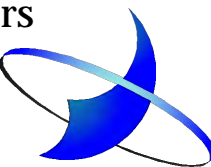REV	DATE	DESCRIPTION			
<div>ROGER MULLARKEY & ASSOCIATES</div> <div>Consulting Structural and Civil Engineers</div> <div>Duncreevan, Kilcock, Co.Kildare</div> <div>Tel: +353 1 610 3755 Mob: +353 87 232 4917</div> <div>E-mail: info@rmullarkey.ie www.rmullarkey.ie</div> <div></div>					
Project					
BOHERBOY					
Drawing Title				Architect	
Drainage & SuDS Details - Sheet 3				MCORM/ DAVEY-SMITH	
Date	Drawn By	Scales	Dwg.No.	Stage	Rev
Mar'25	RM	1:500 @ A1	1324D/418	LRD STAGE 3	