




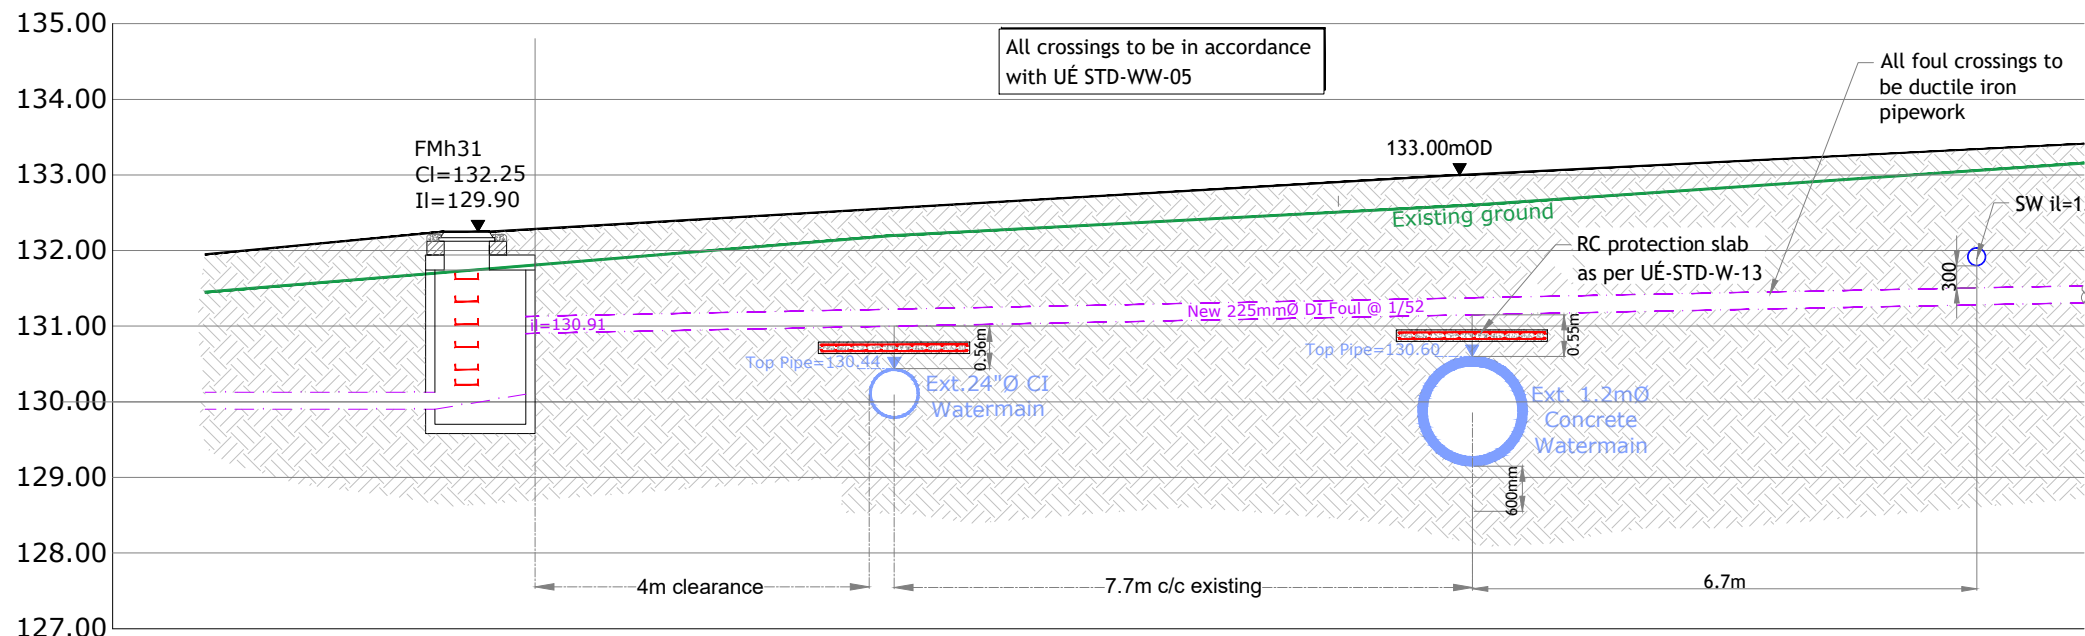


Section A1-A1
Foul Crossing
Scale 1:100

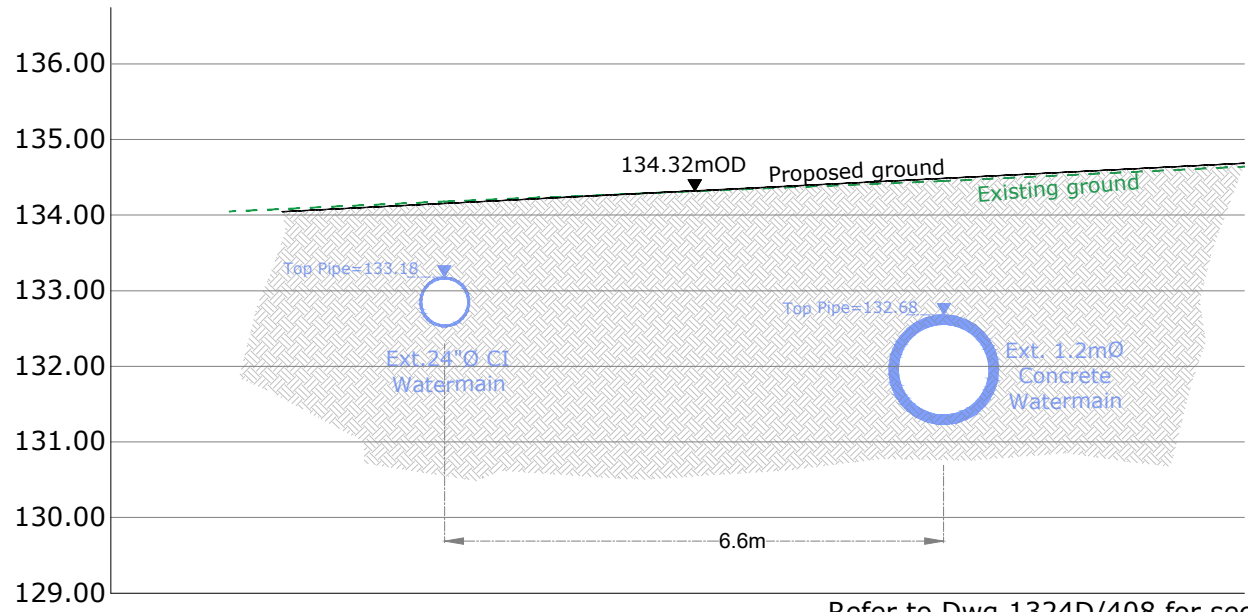

Section A2-A2
Road Crossing
Scale 1:100

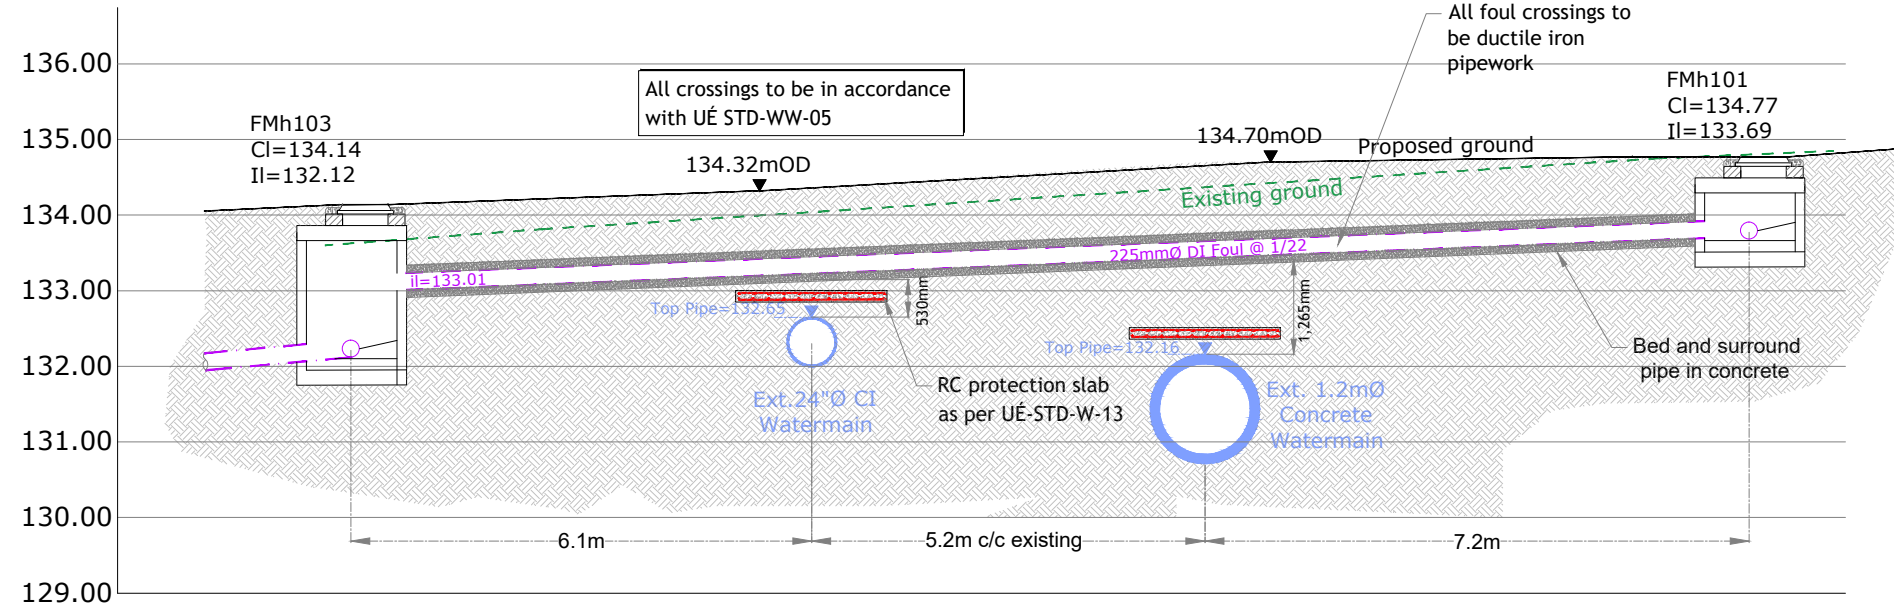


Section A3-A3
Foul Crossing
Scale 1:100

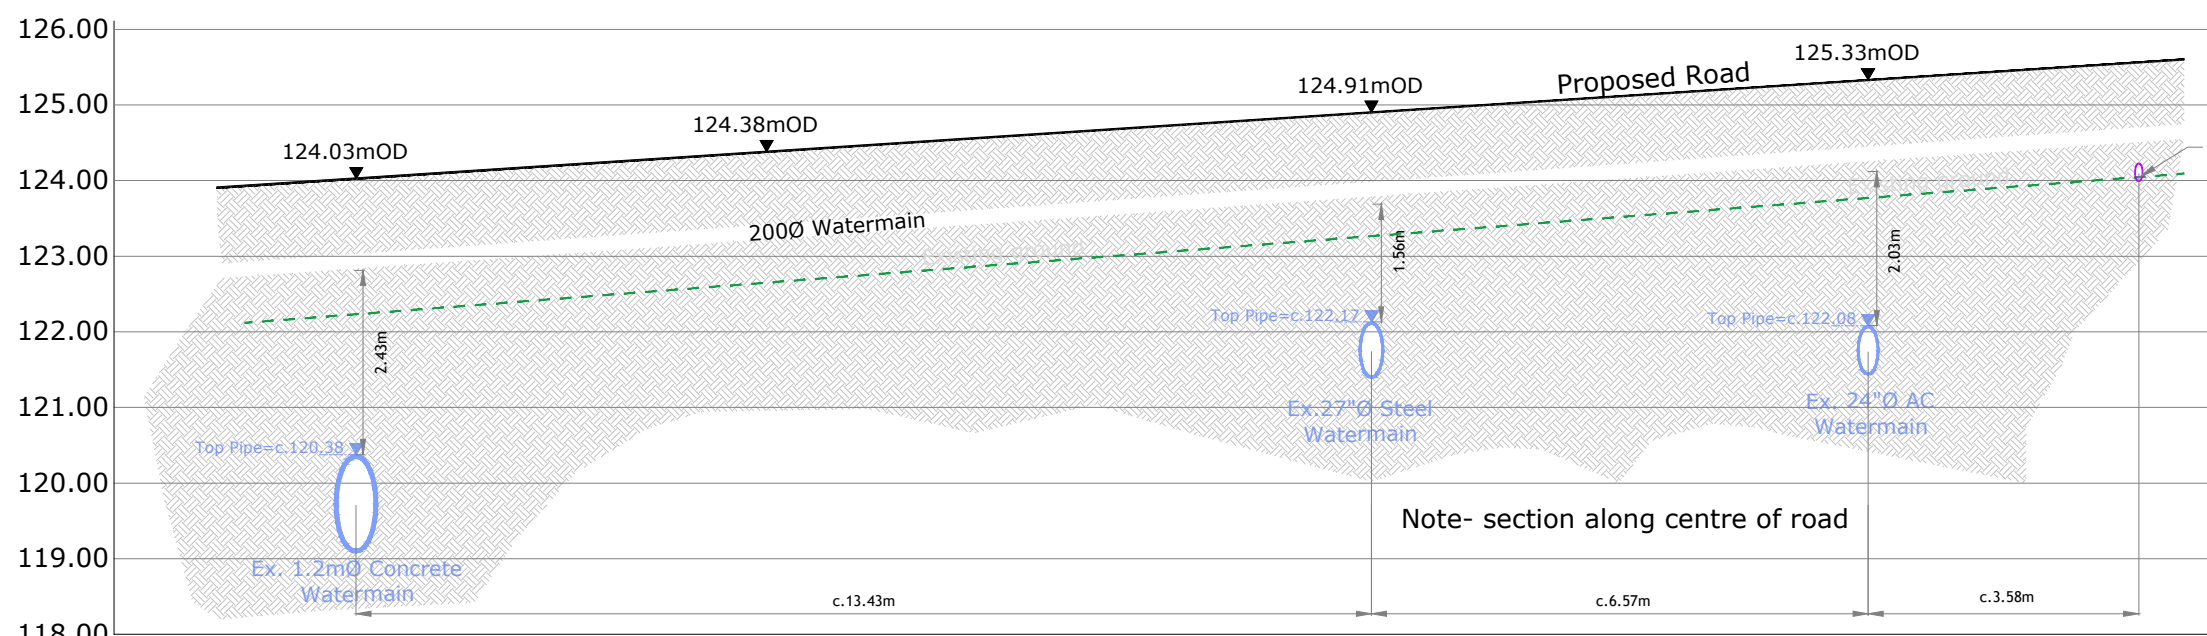


Section B1-B1
Road Crossing

Refer to Dwg.1324D/409 for section location

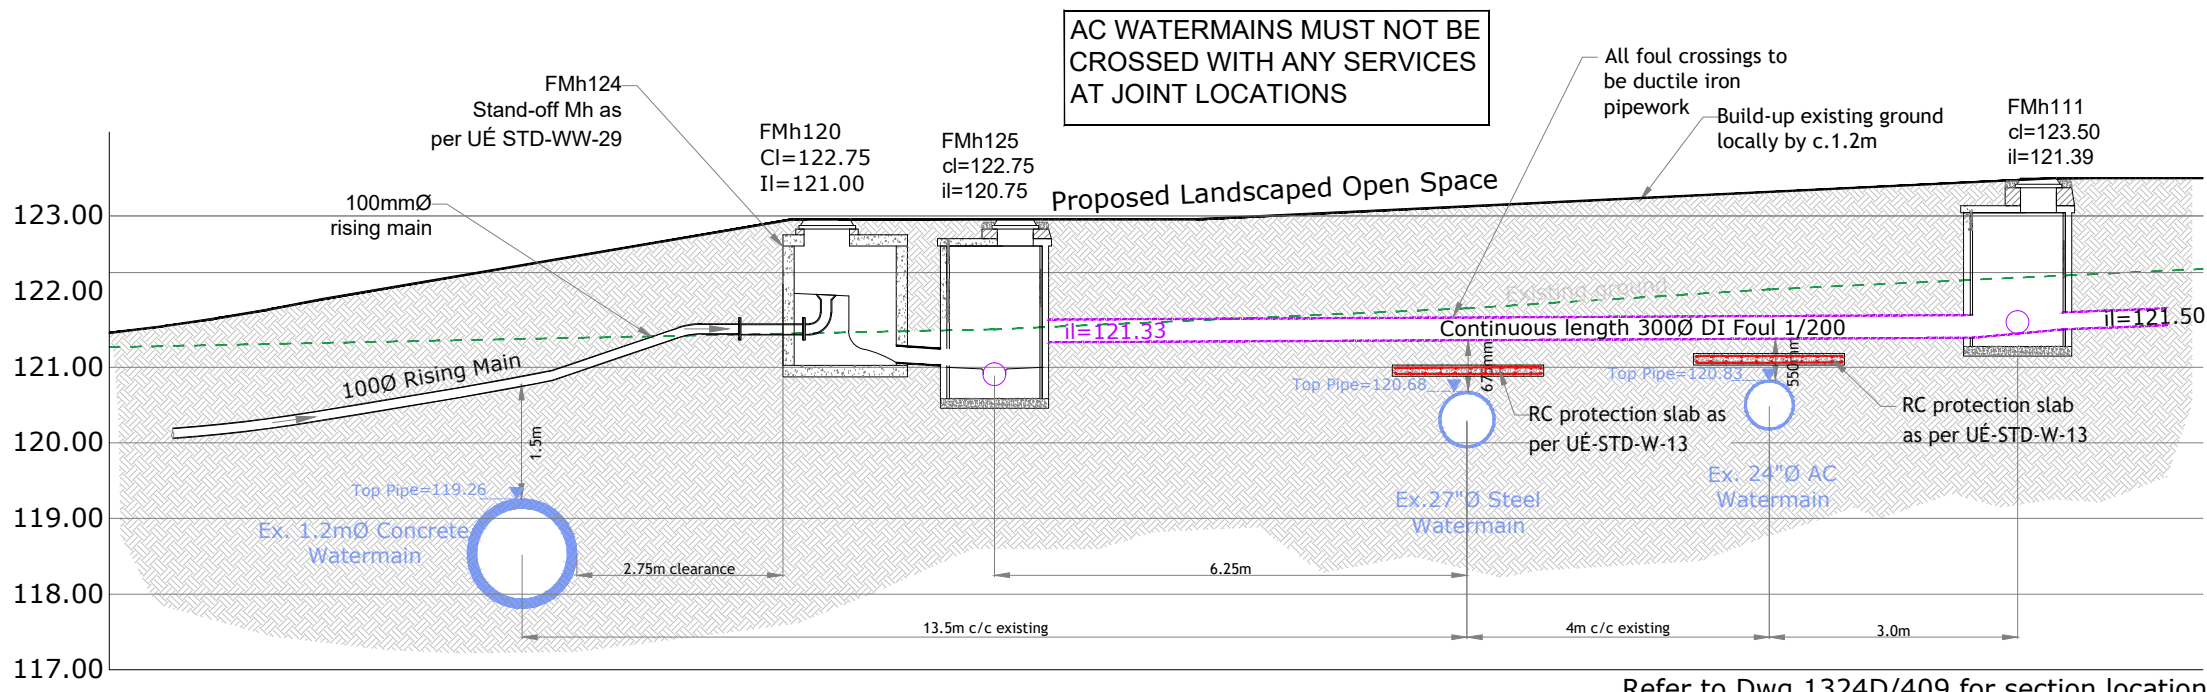

Section B2-B2
Foul Crossing
Scale 1:100


Refer to Dwg.1324D/409 for section location

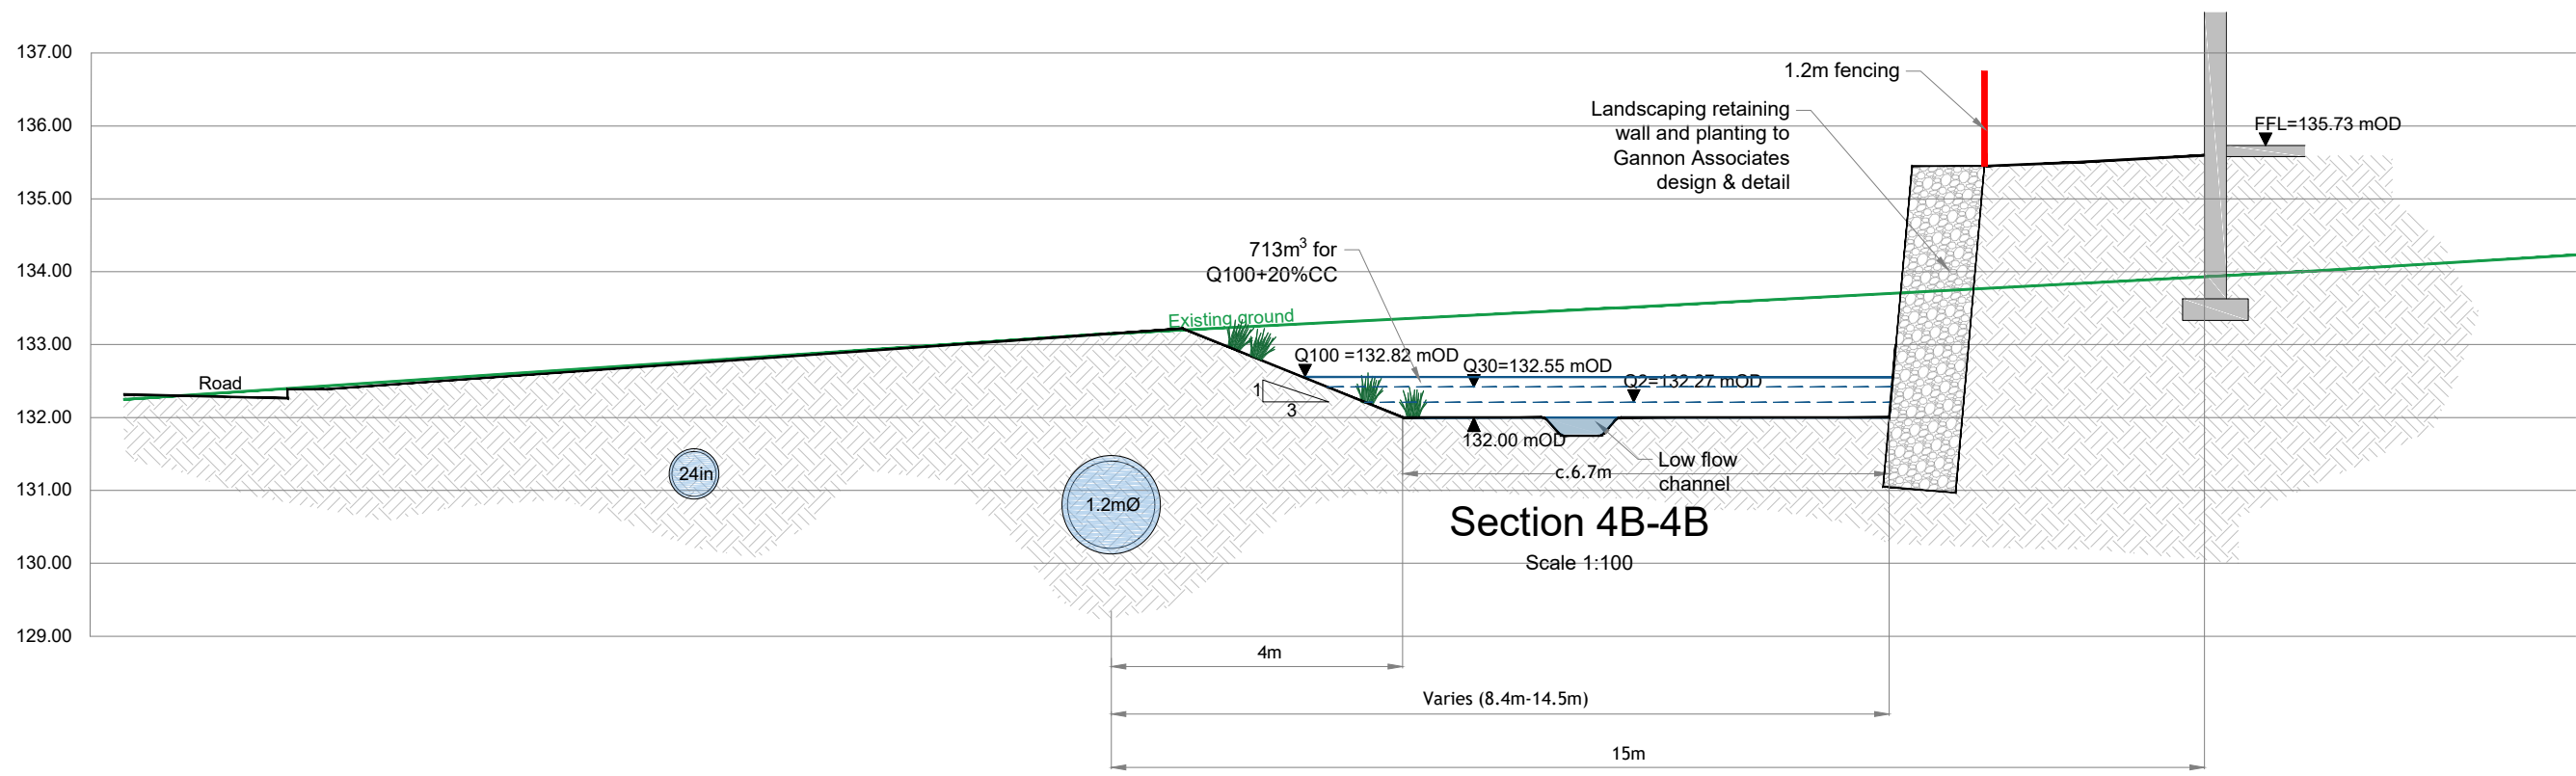


Section 4B-4B
Scale 1:100

- Notes:
1. Read this drawing in conjunction with all other relevant Engineers and Architects drawings.
 2. Do not scale this drawing, use only written dimensions.
 3. Do not set out from this drawing unless specifically confirmed by the Engineers beforehand.
 4. All levels shown are to Malin Head datum (mOD).
 5. The contractor is to check all service connections before commencing any site development works.
 6. The Engineer is to be informed of discrepancies that may arise before the contractor commences any site development works, if in doubt - ask!
 7. Manhole details and materials specification to comply Uisce Éireann Wastewater Infrastructure Standard Details document and Code of Practice.
 8. Foul gravity sewers to be concrete in accordance with UE CoP section 3.13.
 9. Refer also to the Manhole details drawing provided for further information.
 10. Where cover to pipes is less than 1.2m in roads, 1.0m in public areas and 0.9m in grassed/landscaped areas, surround the pipe 150mm of concrete.

THIS IS A PLANNING DRAWING AND IS FOR
THE APPROVAL OF UISCE ÉIREANN

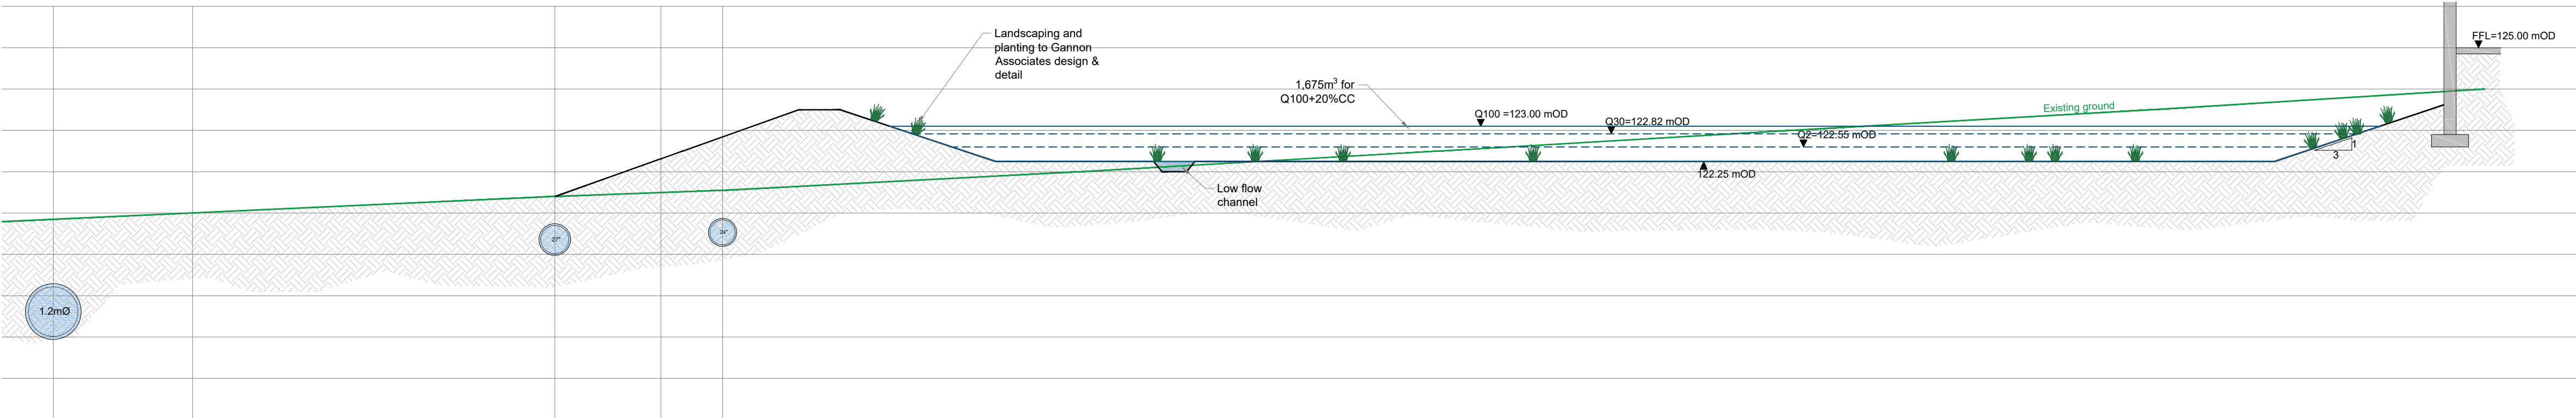

Section 5A-5A

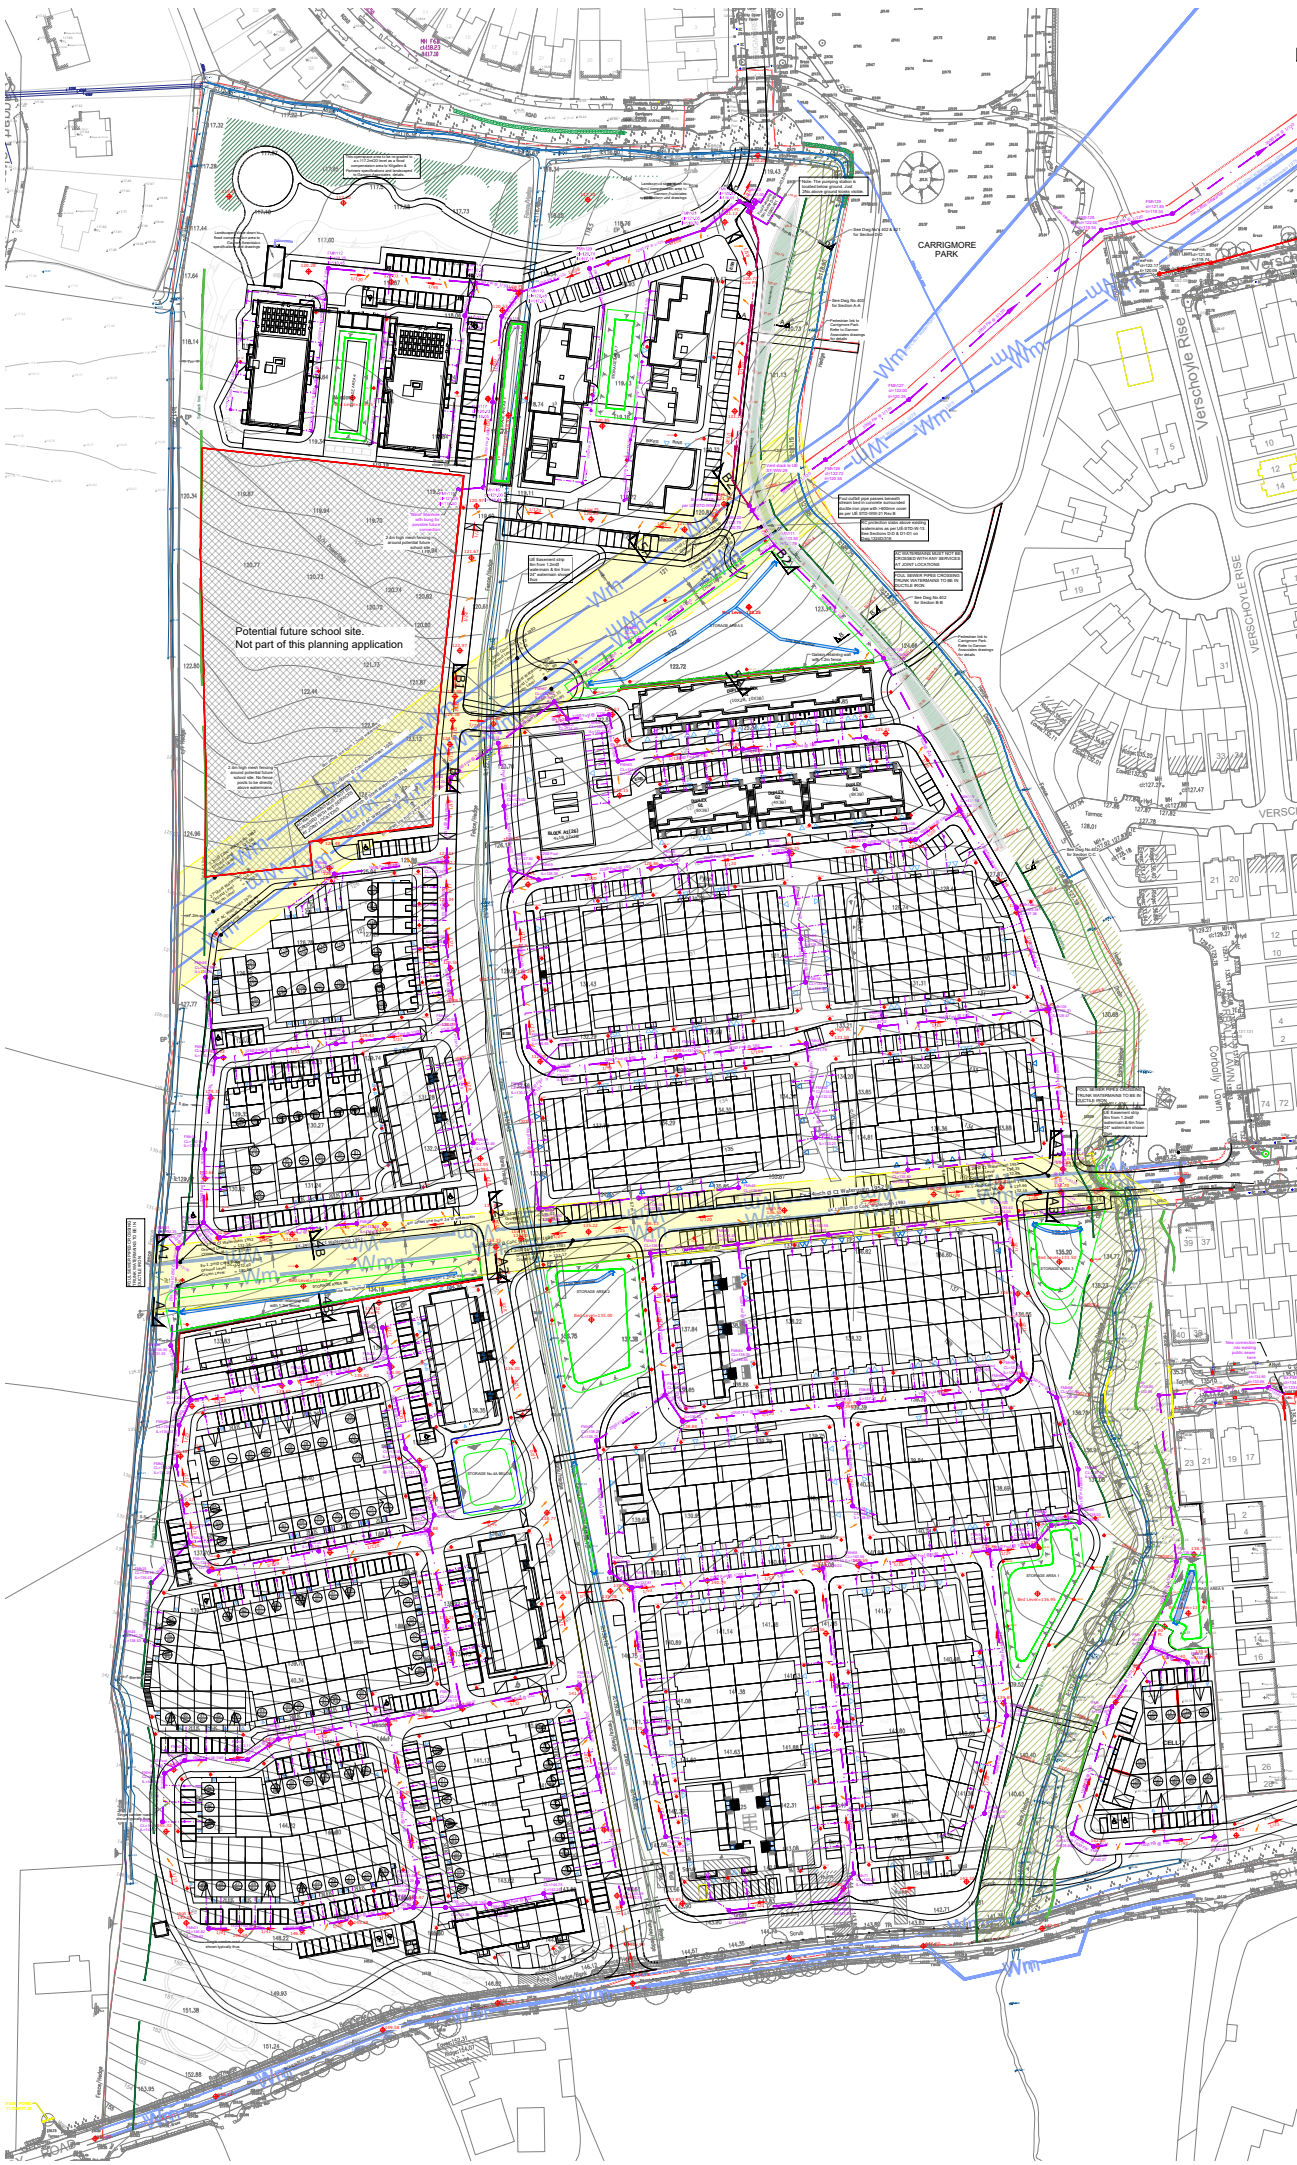

REV DATE DESCRIPTION
ROGER MULLARKEY & ASSOCIATES
Consulting Structural and Civil Engineers
Duncreevan, Kilcock, Co.Kildare
Tel: +353 1 610 3755 Mob: +353 87 232 4917
E-mail: info@rmullarkey.ie www.rmullarkey.ie

Project
BOHERBOY

Drawing Title
SECTIONS AT EXISTING WATERMAINS
Architect
MCORM/ DAVEY-SMITH

Date	Drawn By	Scales	Dwg.No.	Stage	Rev
Mar'25	RM	1:100 @ A1	1324D/420	LRD STAGE 3	