



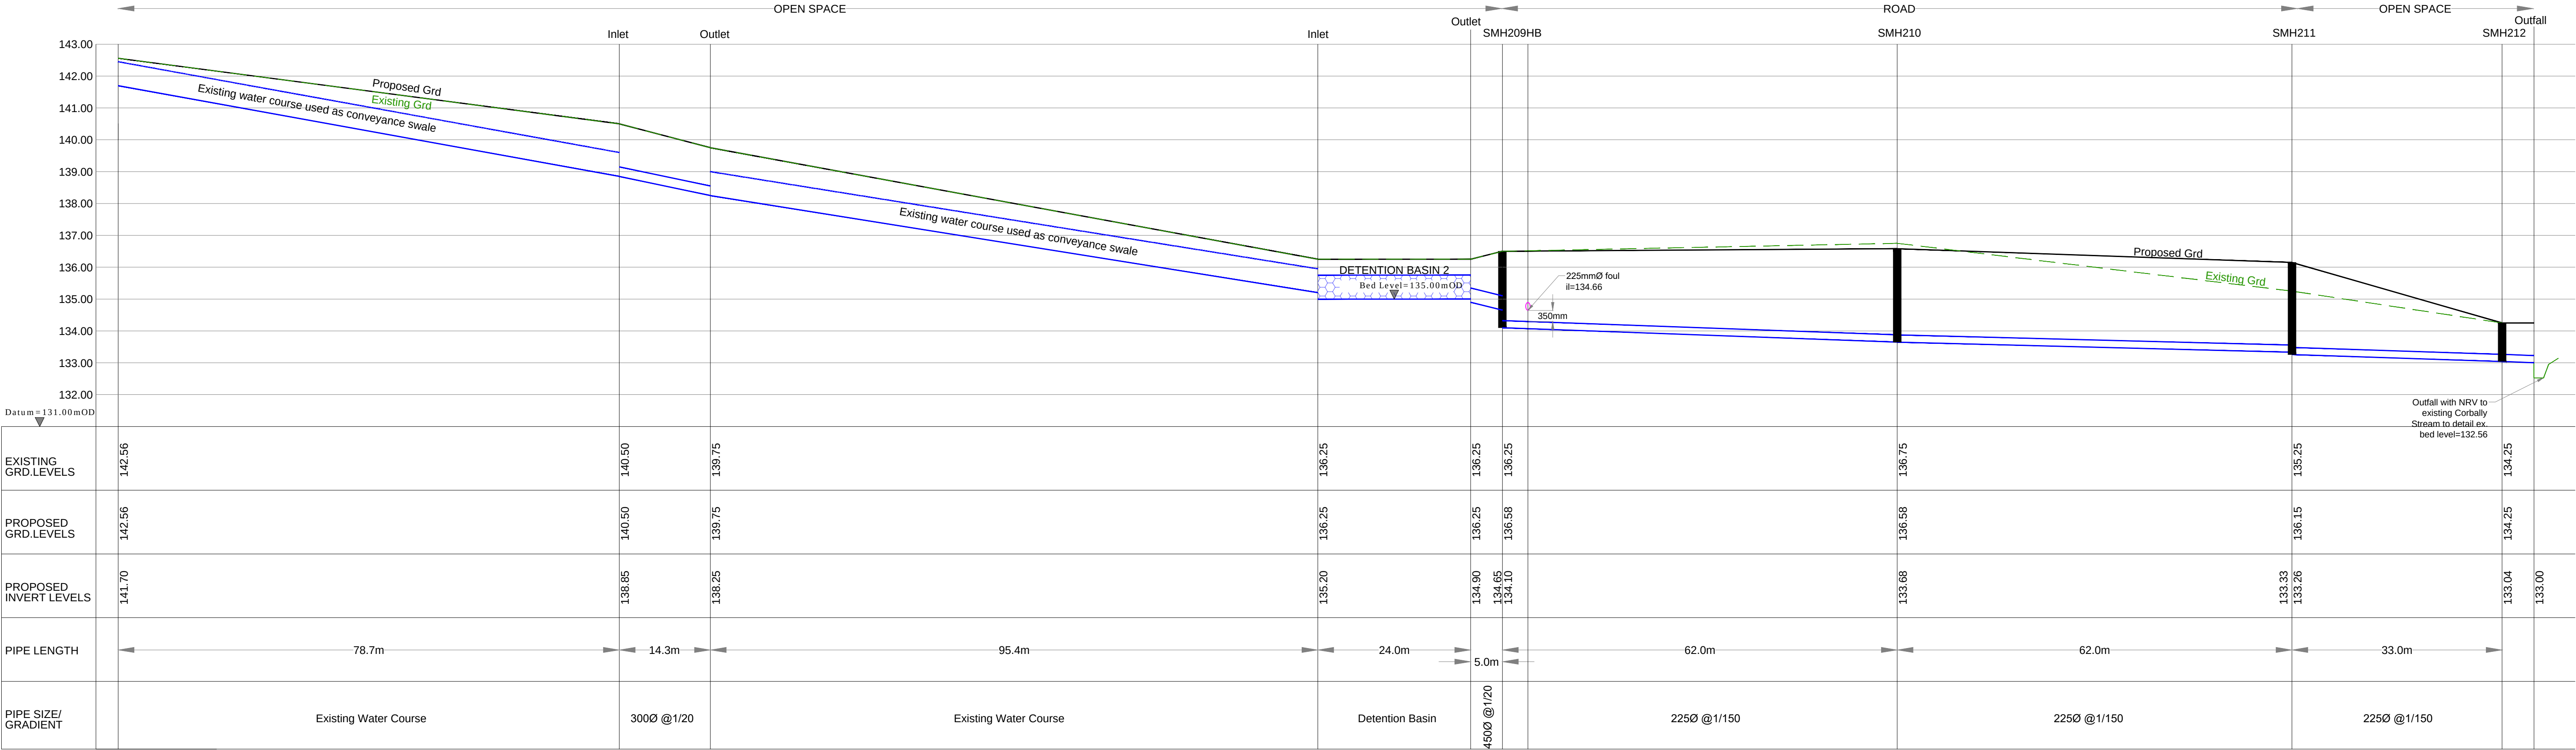


Opencourse - Outfall

Vertical Scale 1:100
Horizontal Scale 1:500

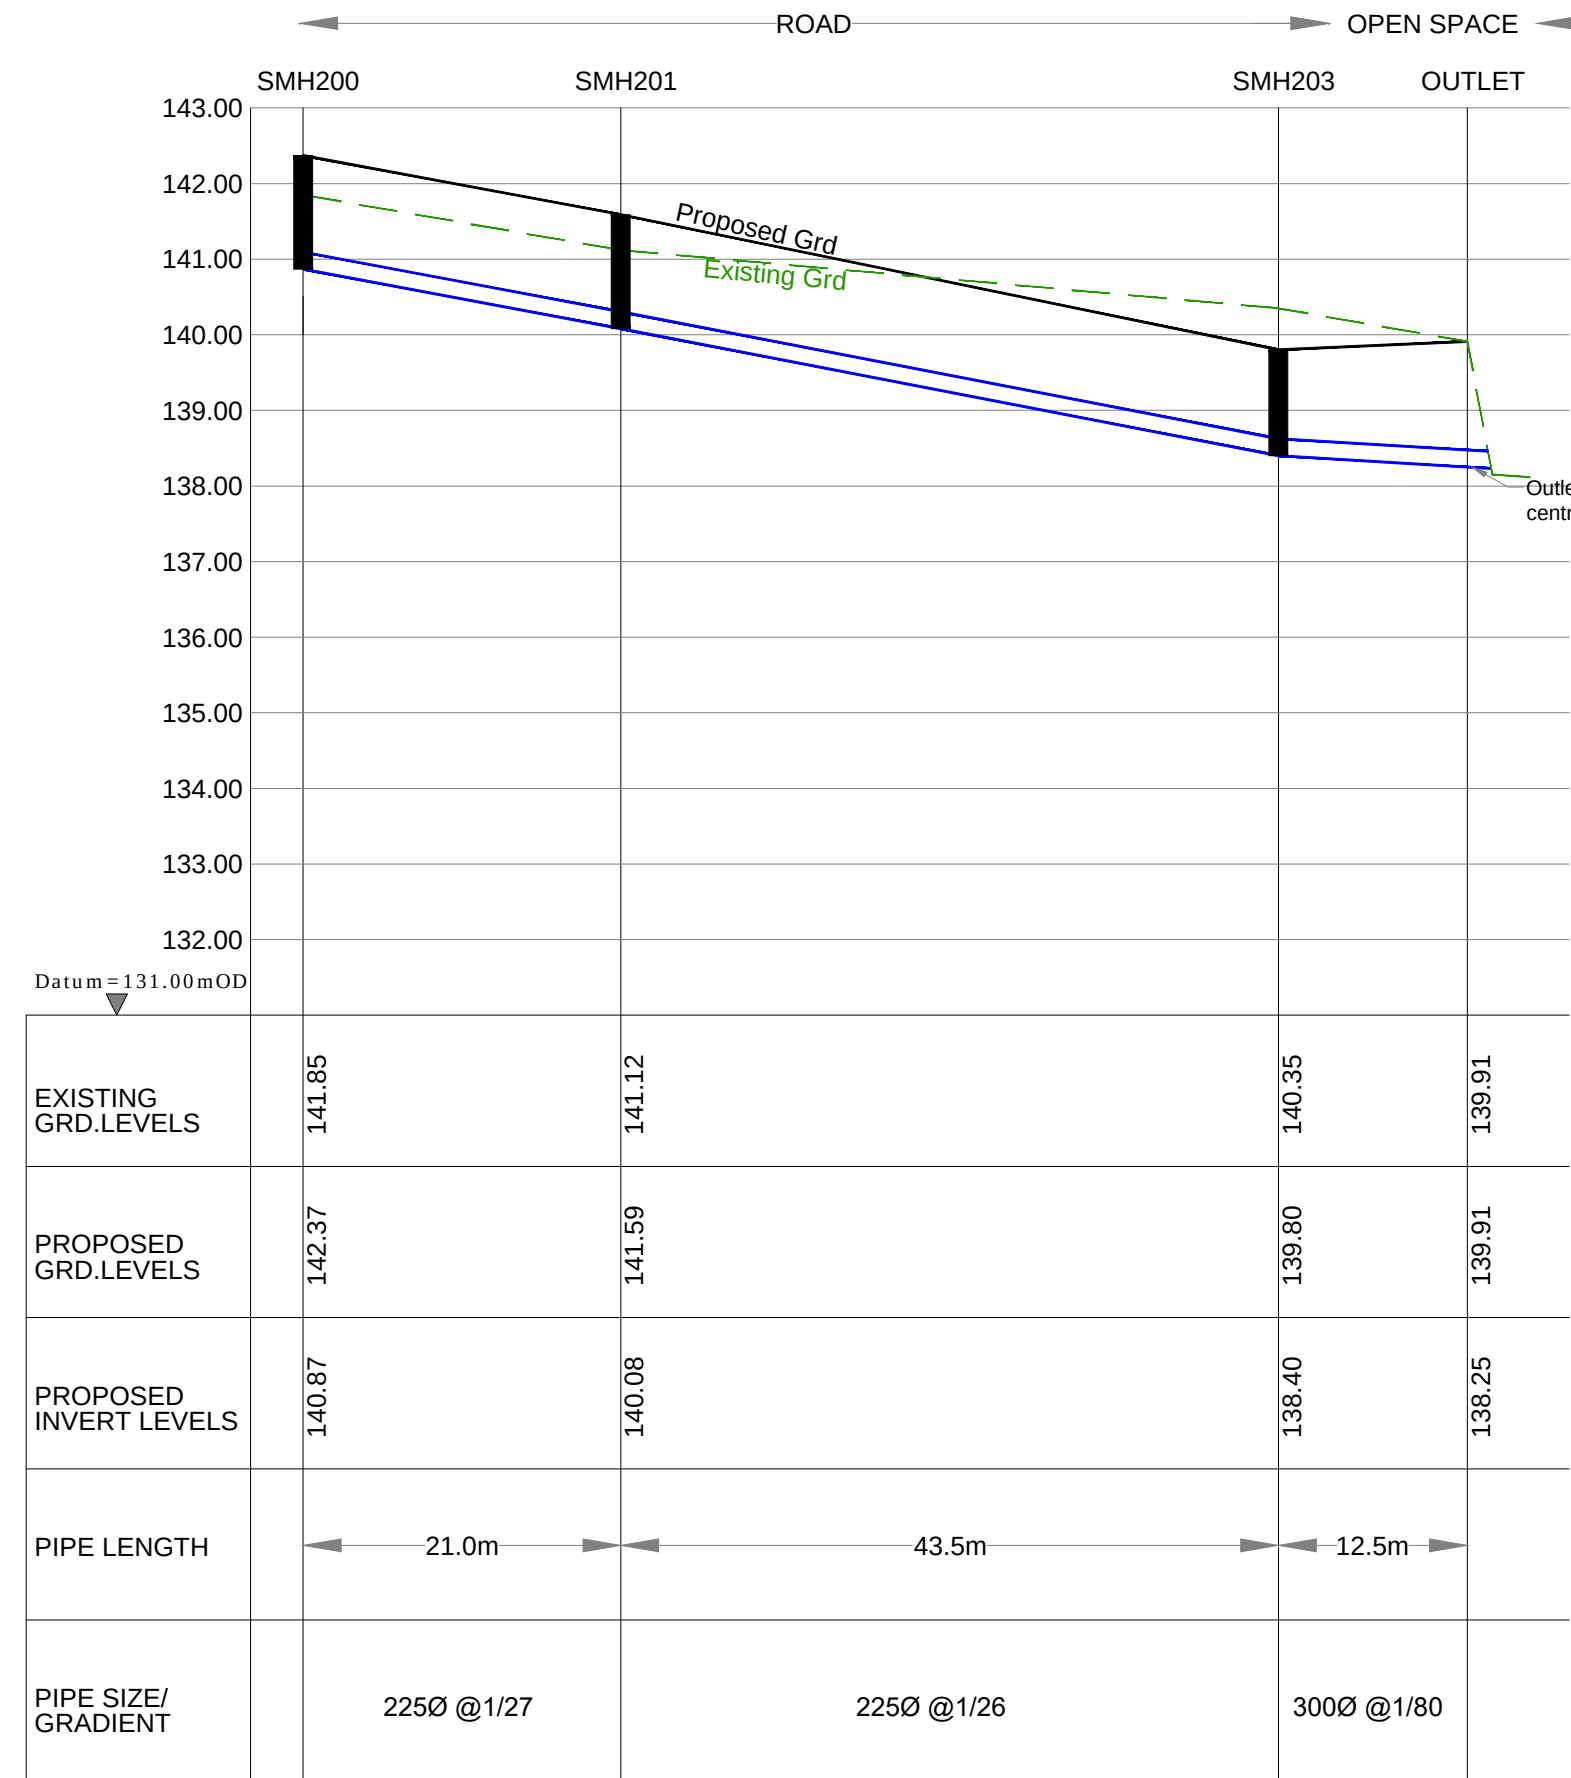


SMh200 - Outlet

Vertical Scale 1:100
Horizontal Scale 1:500

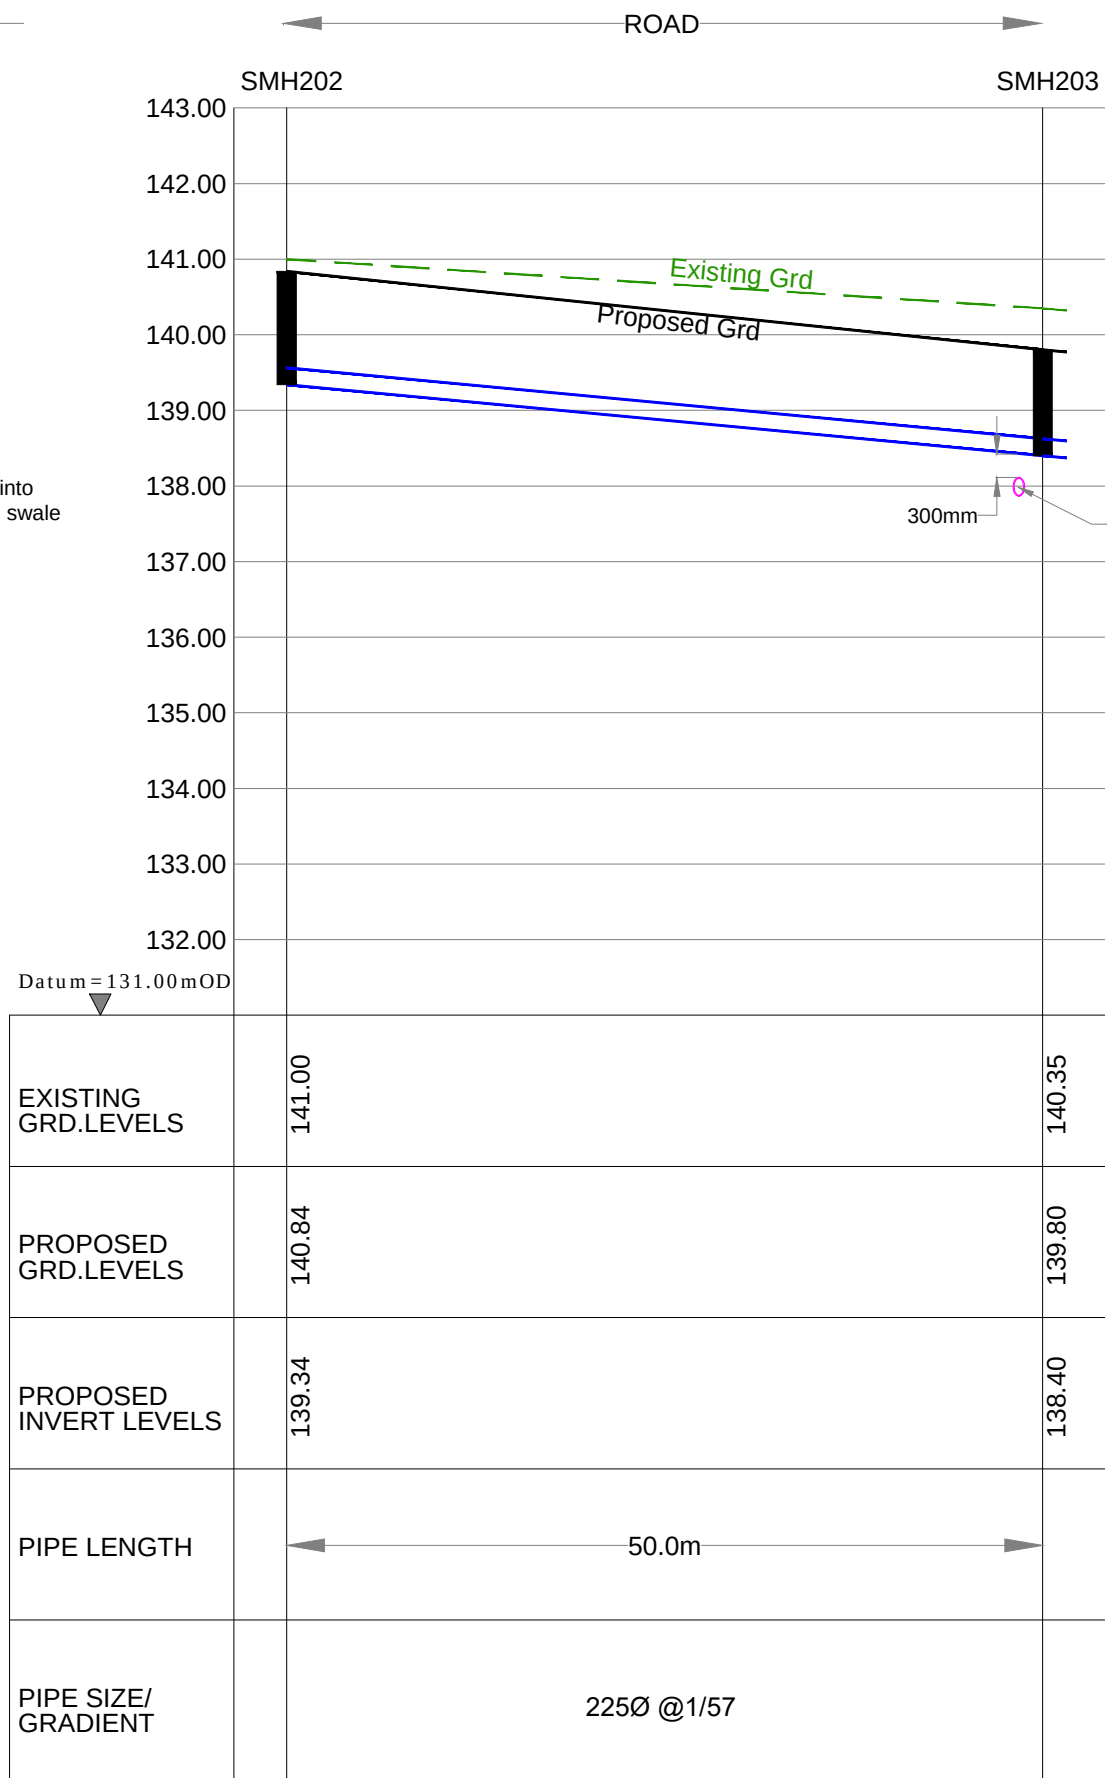

SMh202 - SMh203

Vertical Scale 1:100
Horizontal Scale 1:500

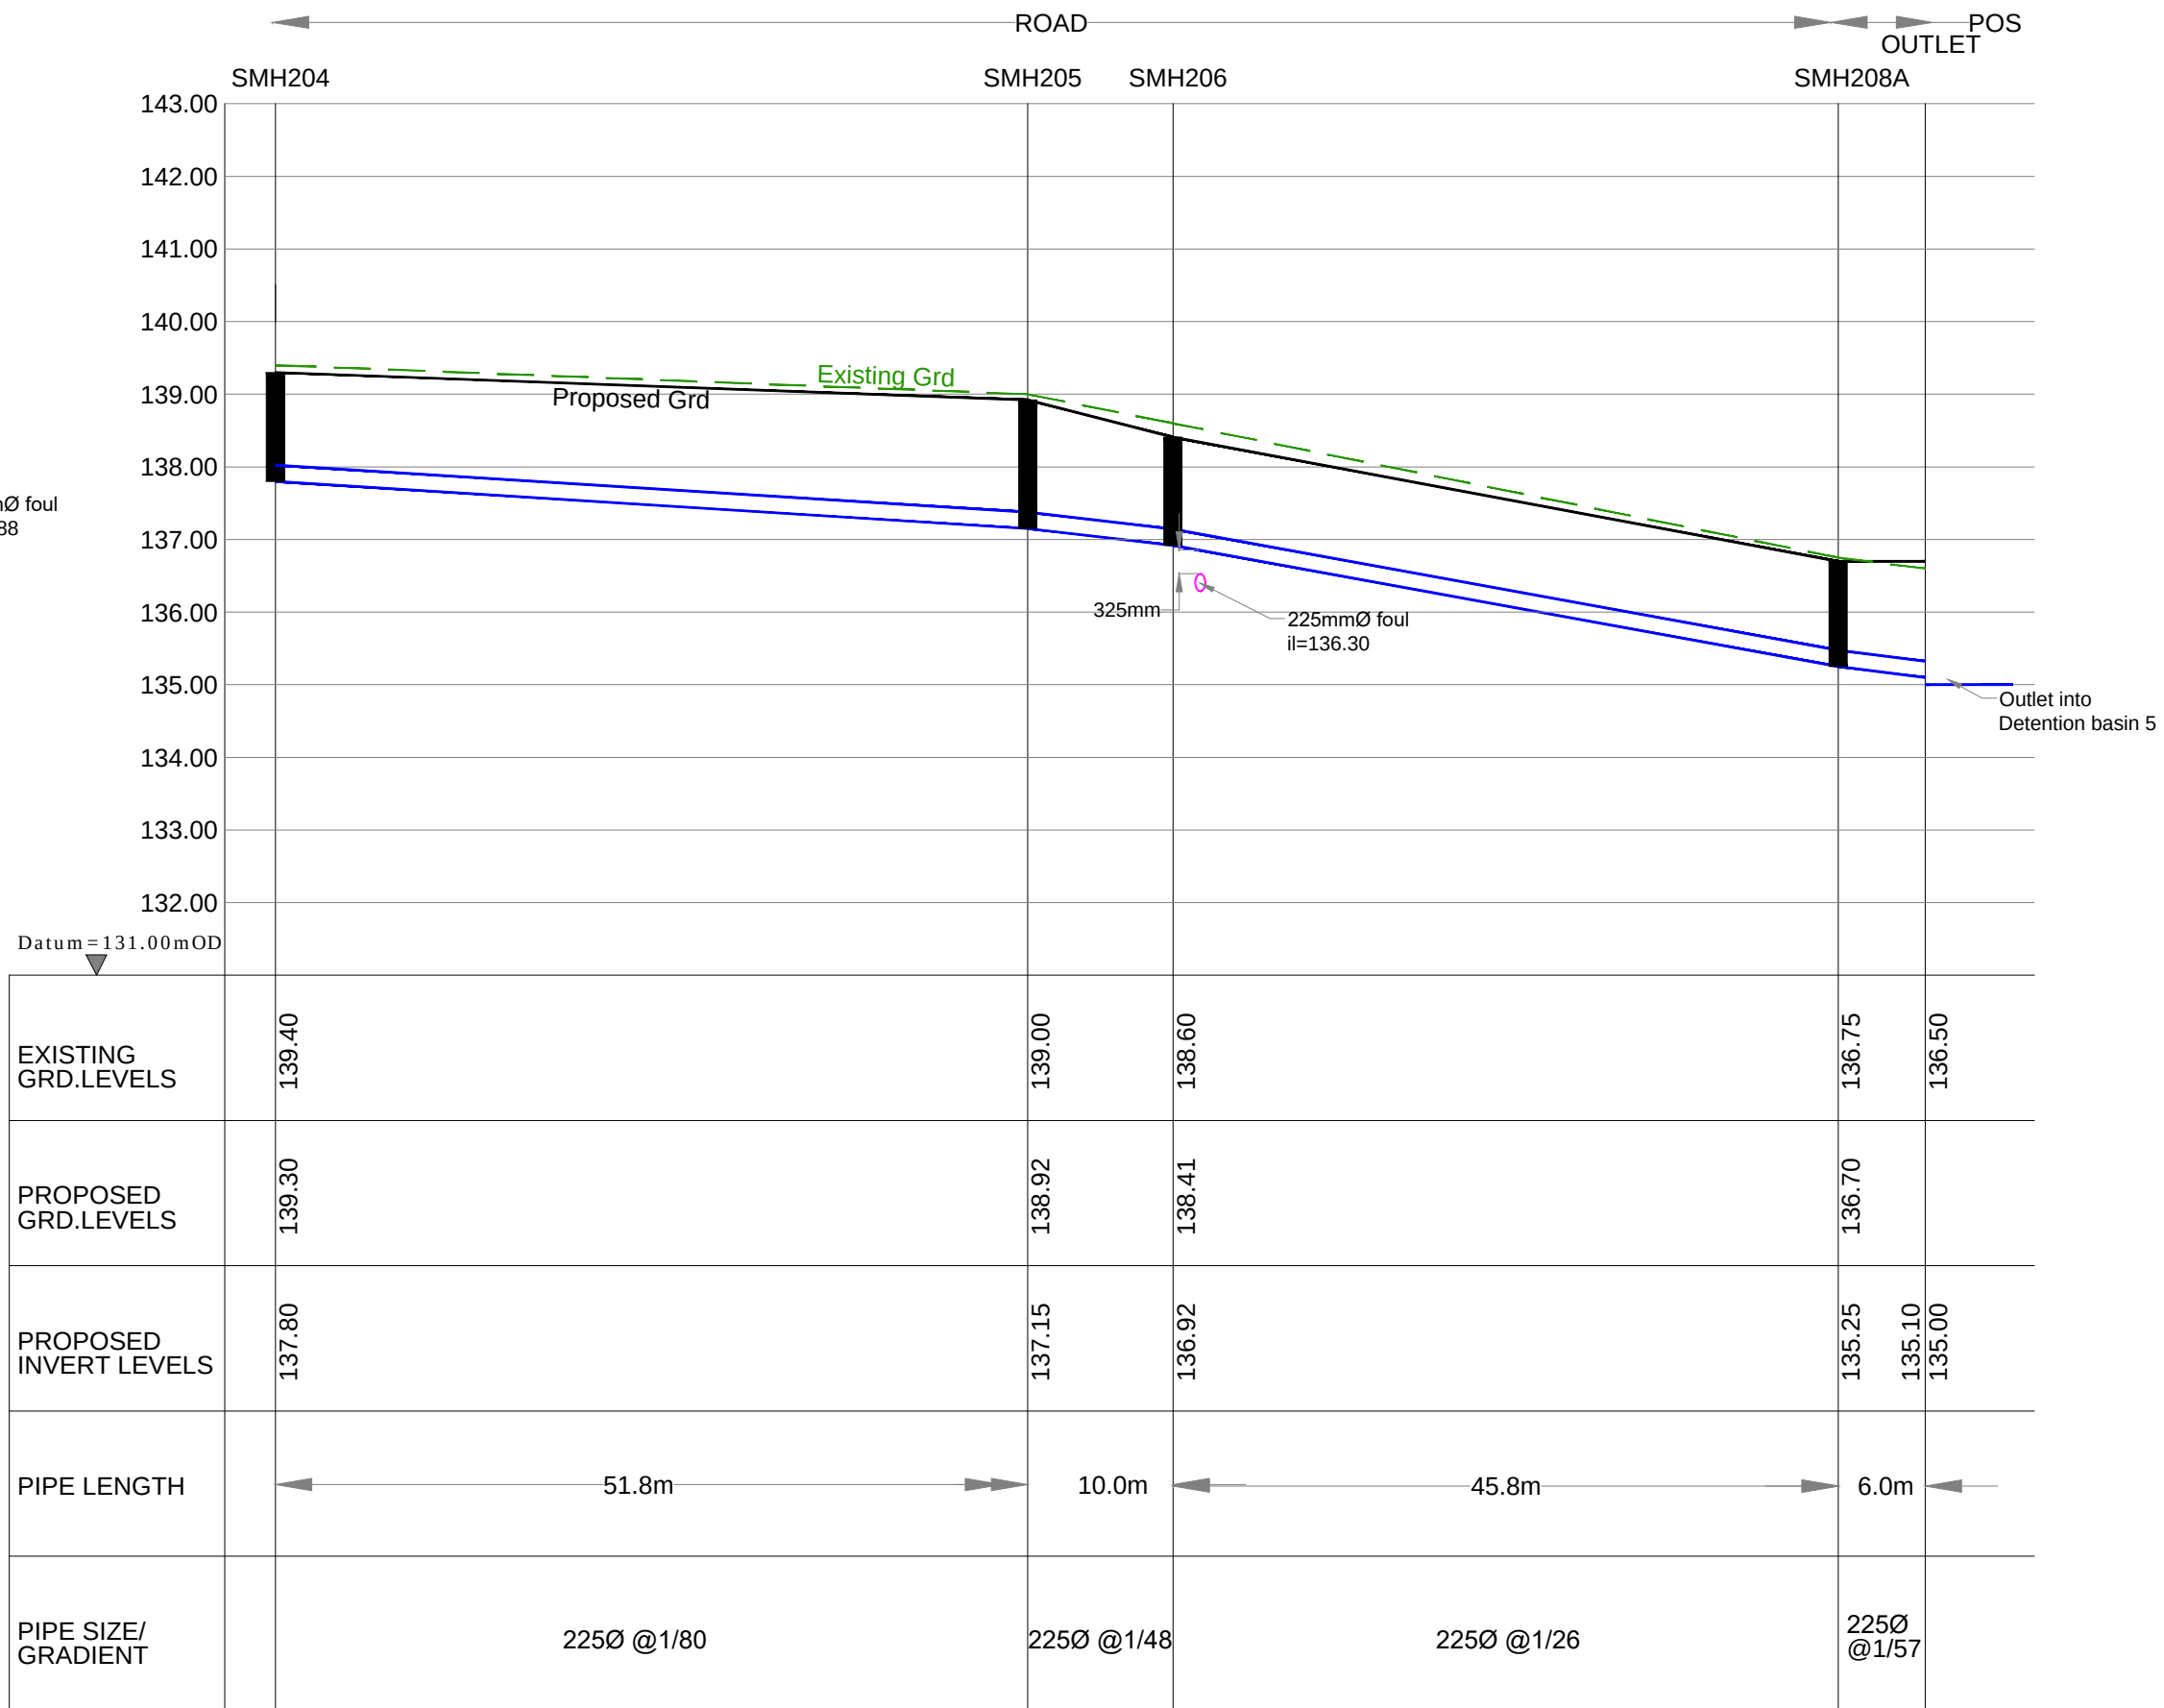

SMh204 - Outlet

Vertical Scale 1:100
Horizontal Scale 1:500

1. Read this drawing in conjunction with all other relevant Engineers and Architects drawings.
2. Do not scale this drawing, use only written dimensions.
3. Do not set out from this drawing unless specifically confirmed by the Engineers beforehand.
4. All levels shown are to Malin Head datum (mOD).
5. The contractor is to check all service connections before commencing any site development works.
6. The Engineer is to be informed of discrepancies that may arise before the contractor commences any site development works, if in doubt - ask!
7. Manhole and road gully details to comply with Greater Dublin Regional Code of practice for Drainage Works.
8. Refer also to the Manhole details drawing/s provided for further information.
9. Where cover to pipes is less than 1.2m in roads, 1.0m in public areas and 0.9m in grassed/landscaped areas, surround the pipe 150mm of concrete.

REFER TO Dwg.No.1324D/404-406 FOR
PLAN ALIGNMENT OF S/W SEWER
SHOWN ON THIS DRAWING

REV DATE DESCRIPTION

ROGER MULLARKEY & ASSOCIATES
Consulting Structural and Civil Engineers

Duncreevan, Kilcock, Co.Kildare
Tel: +353 1 610 3755 Mob: +353 87 232 4917
E-mail: info@rmullarkey.ie www.rmullarkey.ie

Project
BOHERBOY LRD

Drawing Title
S/W Longitudinal Sections - Sheet 2

Architect
MCORM/ Davey Smith

Date	Drawn By	Scales As Shown @ A1	Dwg.No.	Stage LRD STAGE 3	Rev
Mar'25	RM		1324D/428		