




DESIGN ISSUE
REFER TO UPDATED LAYOUT FOR
REVISED PEDESTRIAN DESIRE LINES

PROBLEM 2.7
SCALE 1:250

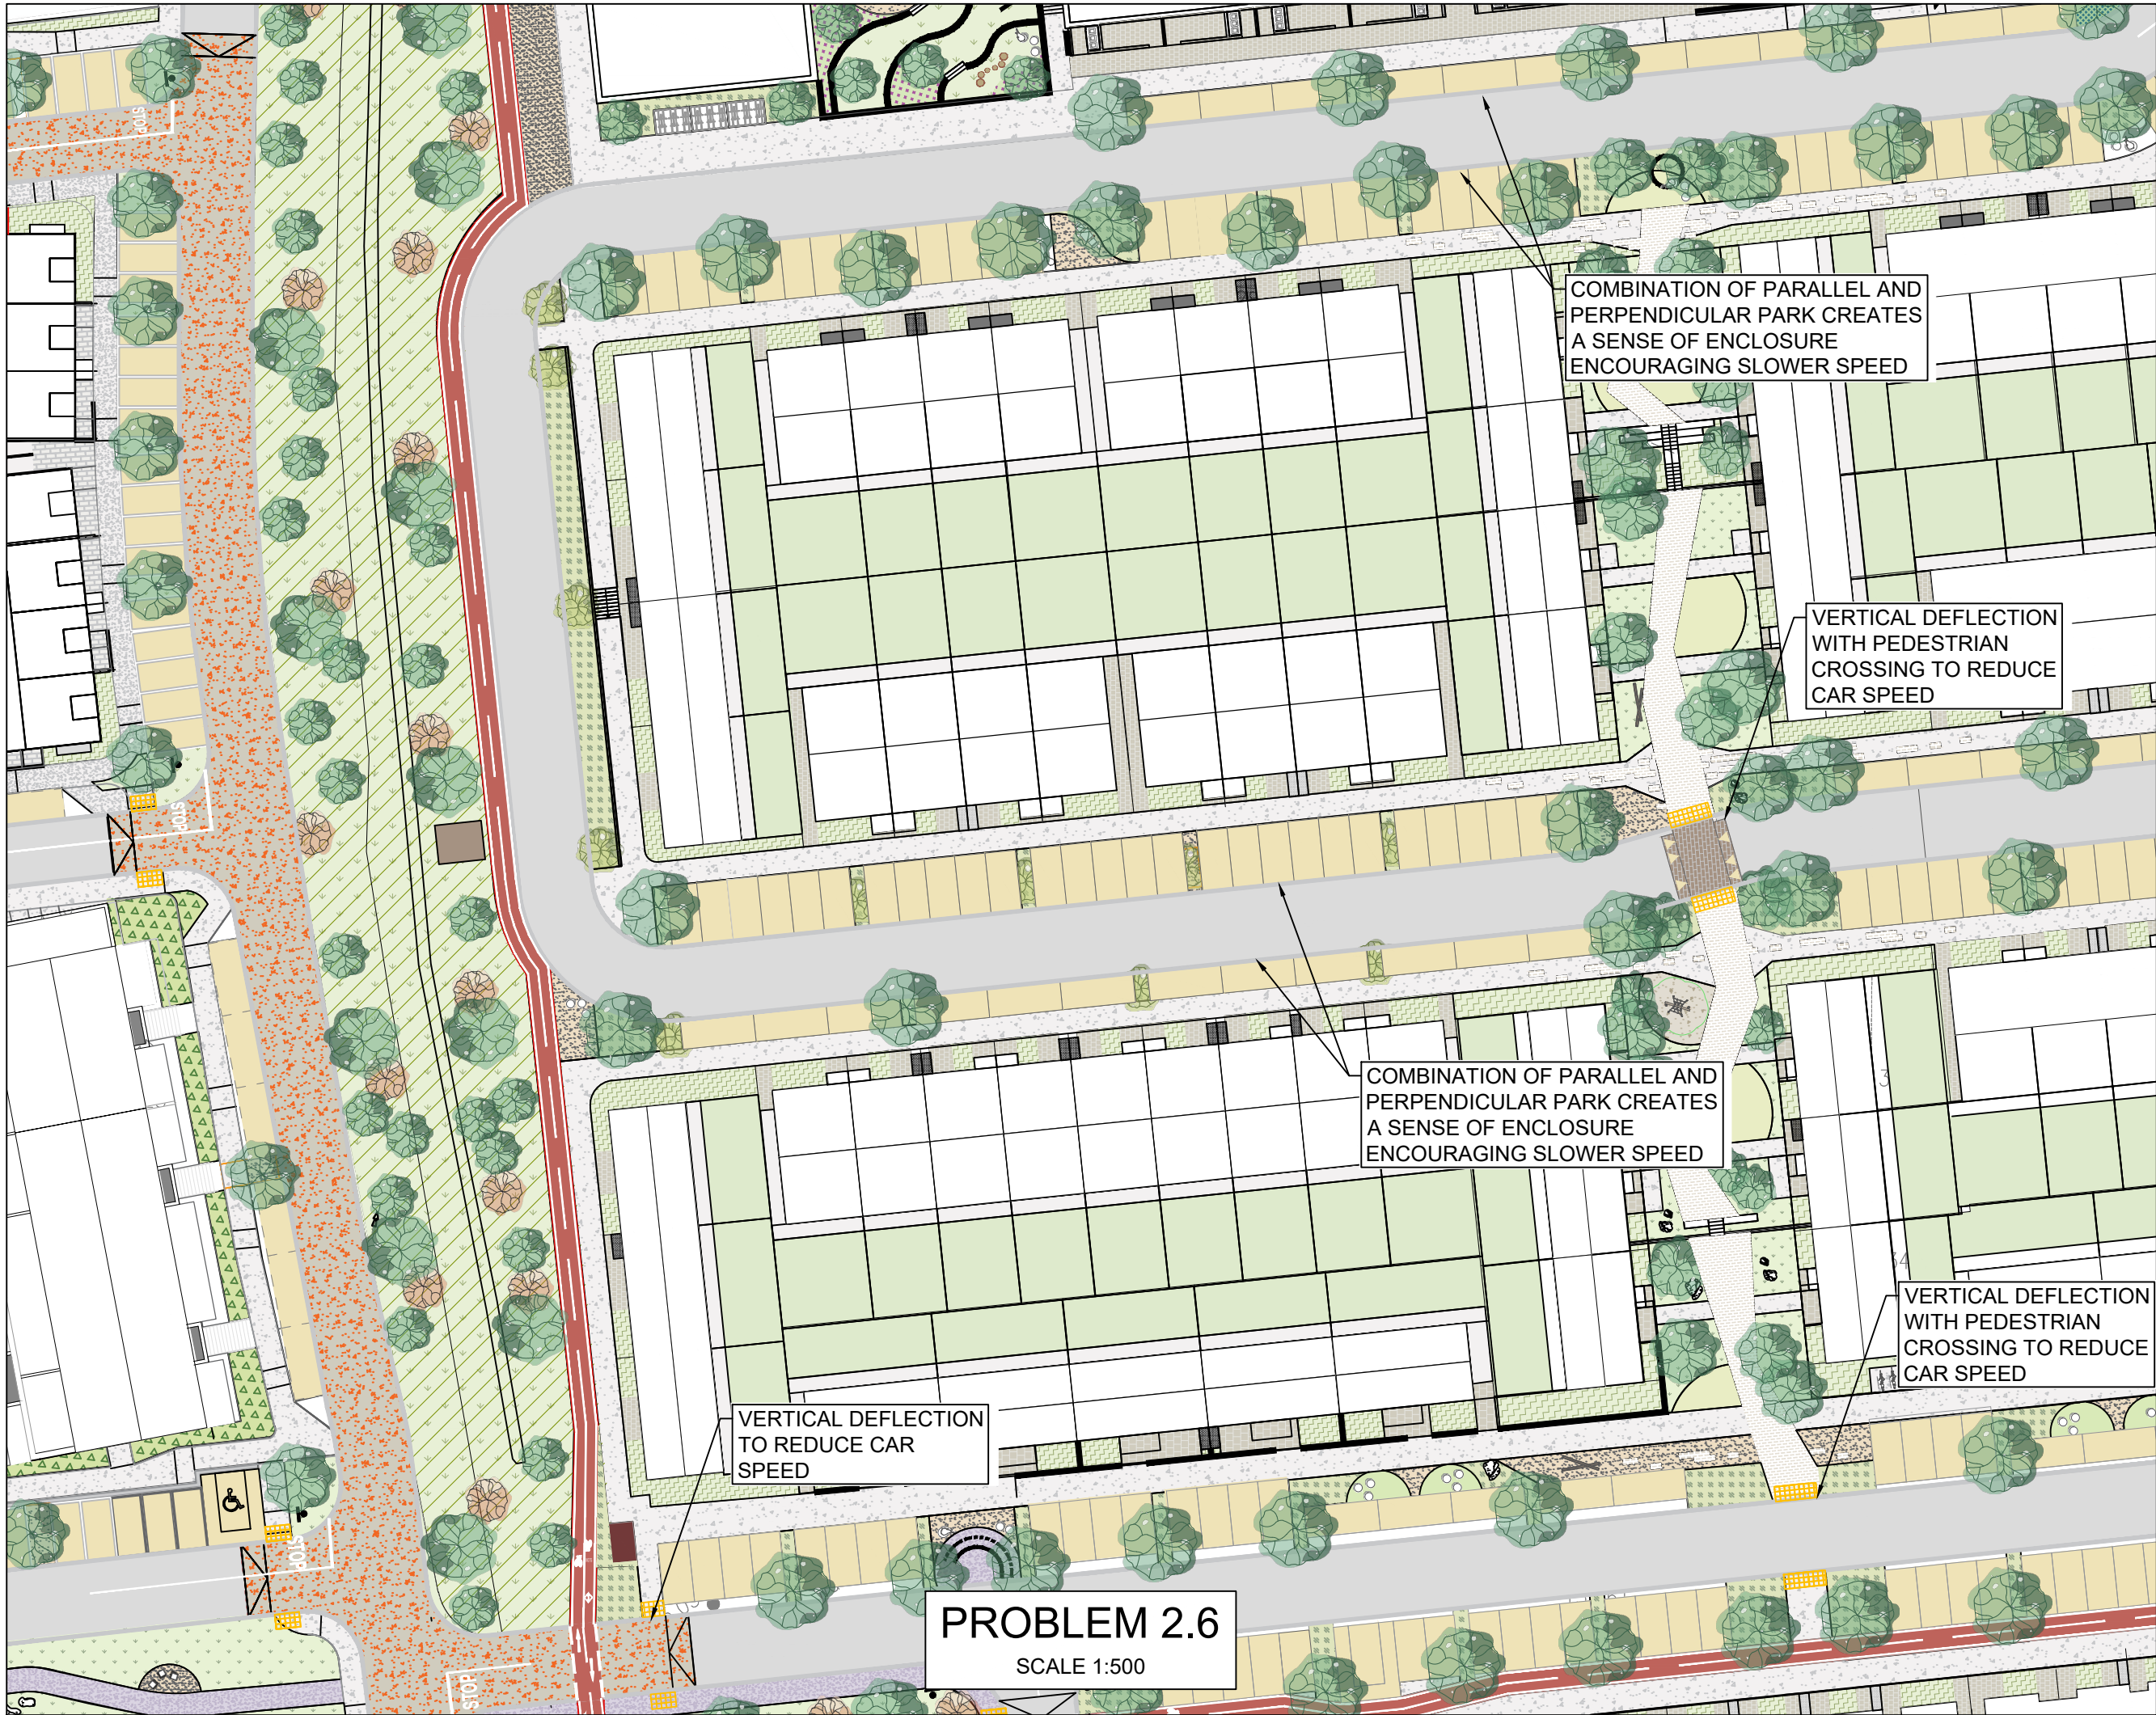


DESIGN ISSUE
REFER TO UPDATED LAYOUT FOR
REVISED PEDESTRIAN DESIRE LINES

PROBLEM 2.8
SCALE 1:250

GENERAL NOTES

- DO NOT SCALE THIS DRAWING. WORK ONLY TO FIGURED DIMENSIONS.
- FOR ALL RELEVANT NOTES, REFER TO STRUCTURAL AND CIVIL ENGINEERING PERFORMANCE SPECIFICATION.
- ANY DISCREPANCIES ARE TO BE REPORTED TO PINNACLE CONSULTING ENGINEERS IMMEDIATELY.
- THIS DRAWING IS TO BE READ IN CONJUNCTION WITH ALL OTHER RELEVANT ENGINEERS, ARCHITECTS AND SUB-CONTRACTORS DRAWINGS AND DETAILS.
- THIS DRAWING IS TO BE PRINTED IN COLOUR.
- THIS DRAWING IS NOT TO BE USED FOR CONSTRUCTION PURPOSES UNLESS EXPRESSLY STATED.
- THIS DRAWING USES THE IRISH COORDINATE SYSTEM "IRENET95 / IRISH TRANSVERSE MERCATOR".
- THIS DRAWING HAS BEEN PREPARED USING THE PROPOSED SITE LAYOUT FROM MCROM & DAVEY + SMITH DRAWING BOHERBOY SITE LAYOUT PLAN 250407 DATED 07/04/2025.

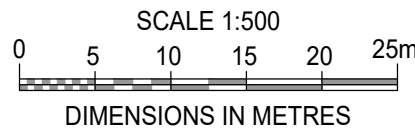

P01	ISSUED FOR PLANNING	SOR	SOR	08/12/25
REV	DESCRIPTION	BY	CHK	DATE

CLIENT
KELLAND HOMES LTD.
ADERRIG 4 RESIDENTIAL LTD

PROJECT
LANDS AT BOHERBOY ROAD,
SAGGART

DRAWING TITLE
RSA REVIEW
SHEET 3 OF 6

PINNACLE
CONSULTING ENGINEERS

GROSVENOR COURT,
67A PATRICK STREET,
DUN LAOGHAIRE,
COUNTY DUBLIN
IRELAND.
TELEPHONE: +353 1231 1041
WELWYN GARDEN CITY | NORWICH | LONDON | THE HAGUE

DRAWING STATUS			
PLANNING			
SCALE @ AI	DATE	DRAWN BY	CHECKED
1:500	NOV'24	SOR	SOR
DRG NO.	REVISION		
P2304.00423-PIN-XX-DR-D-152-SI	P01		

COPYRIGHT PINNACLE

REF: P230400423 - DUBLIN, Boherboy Ltd