

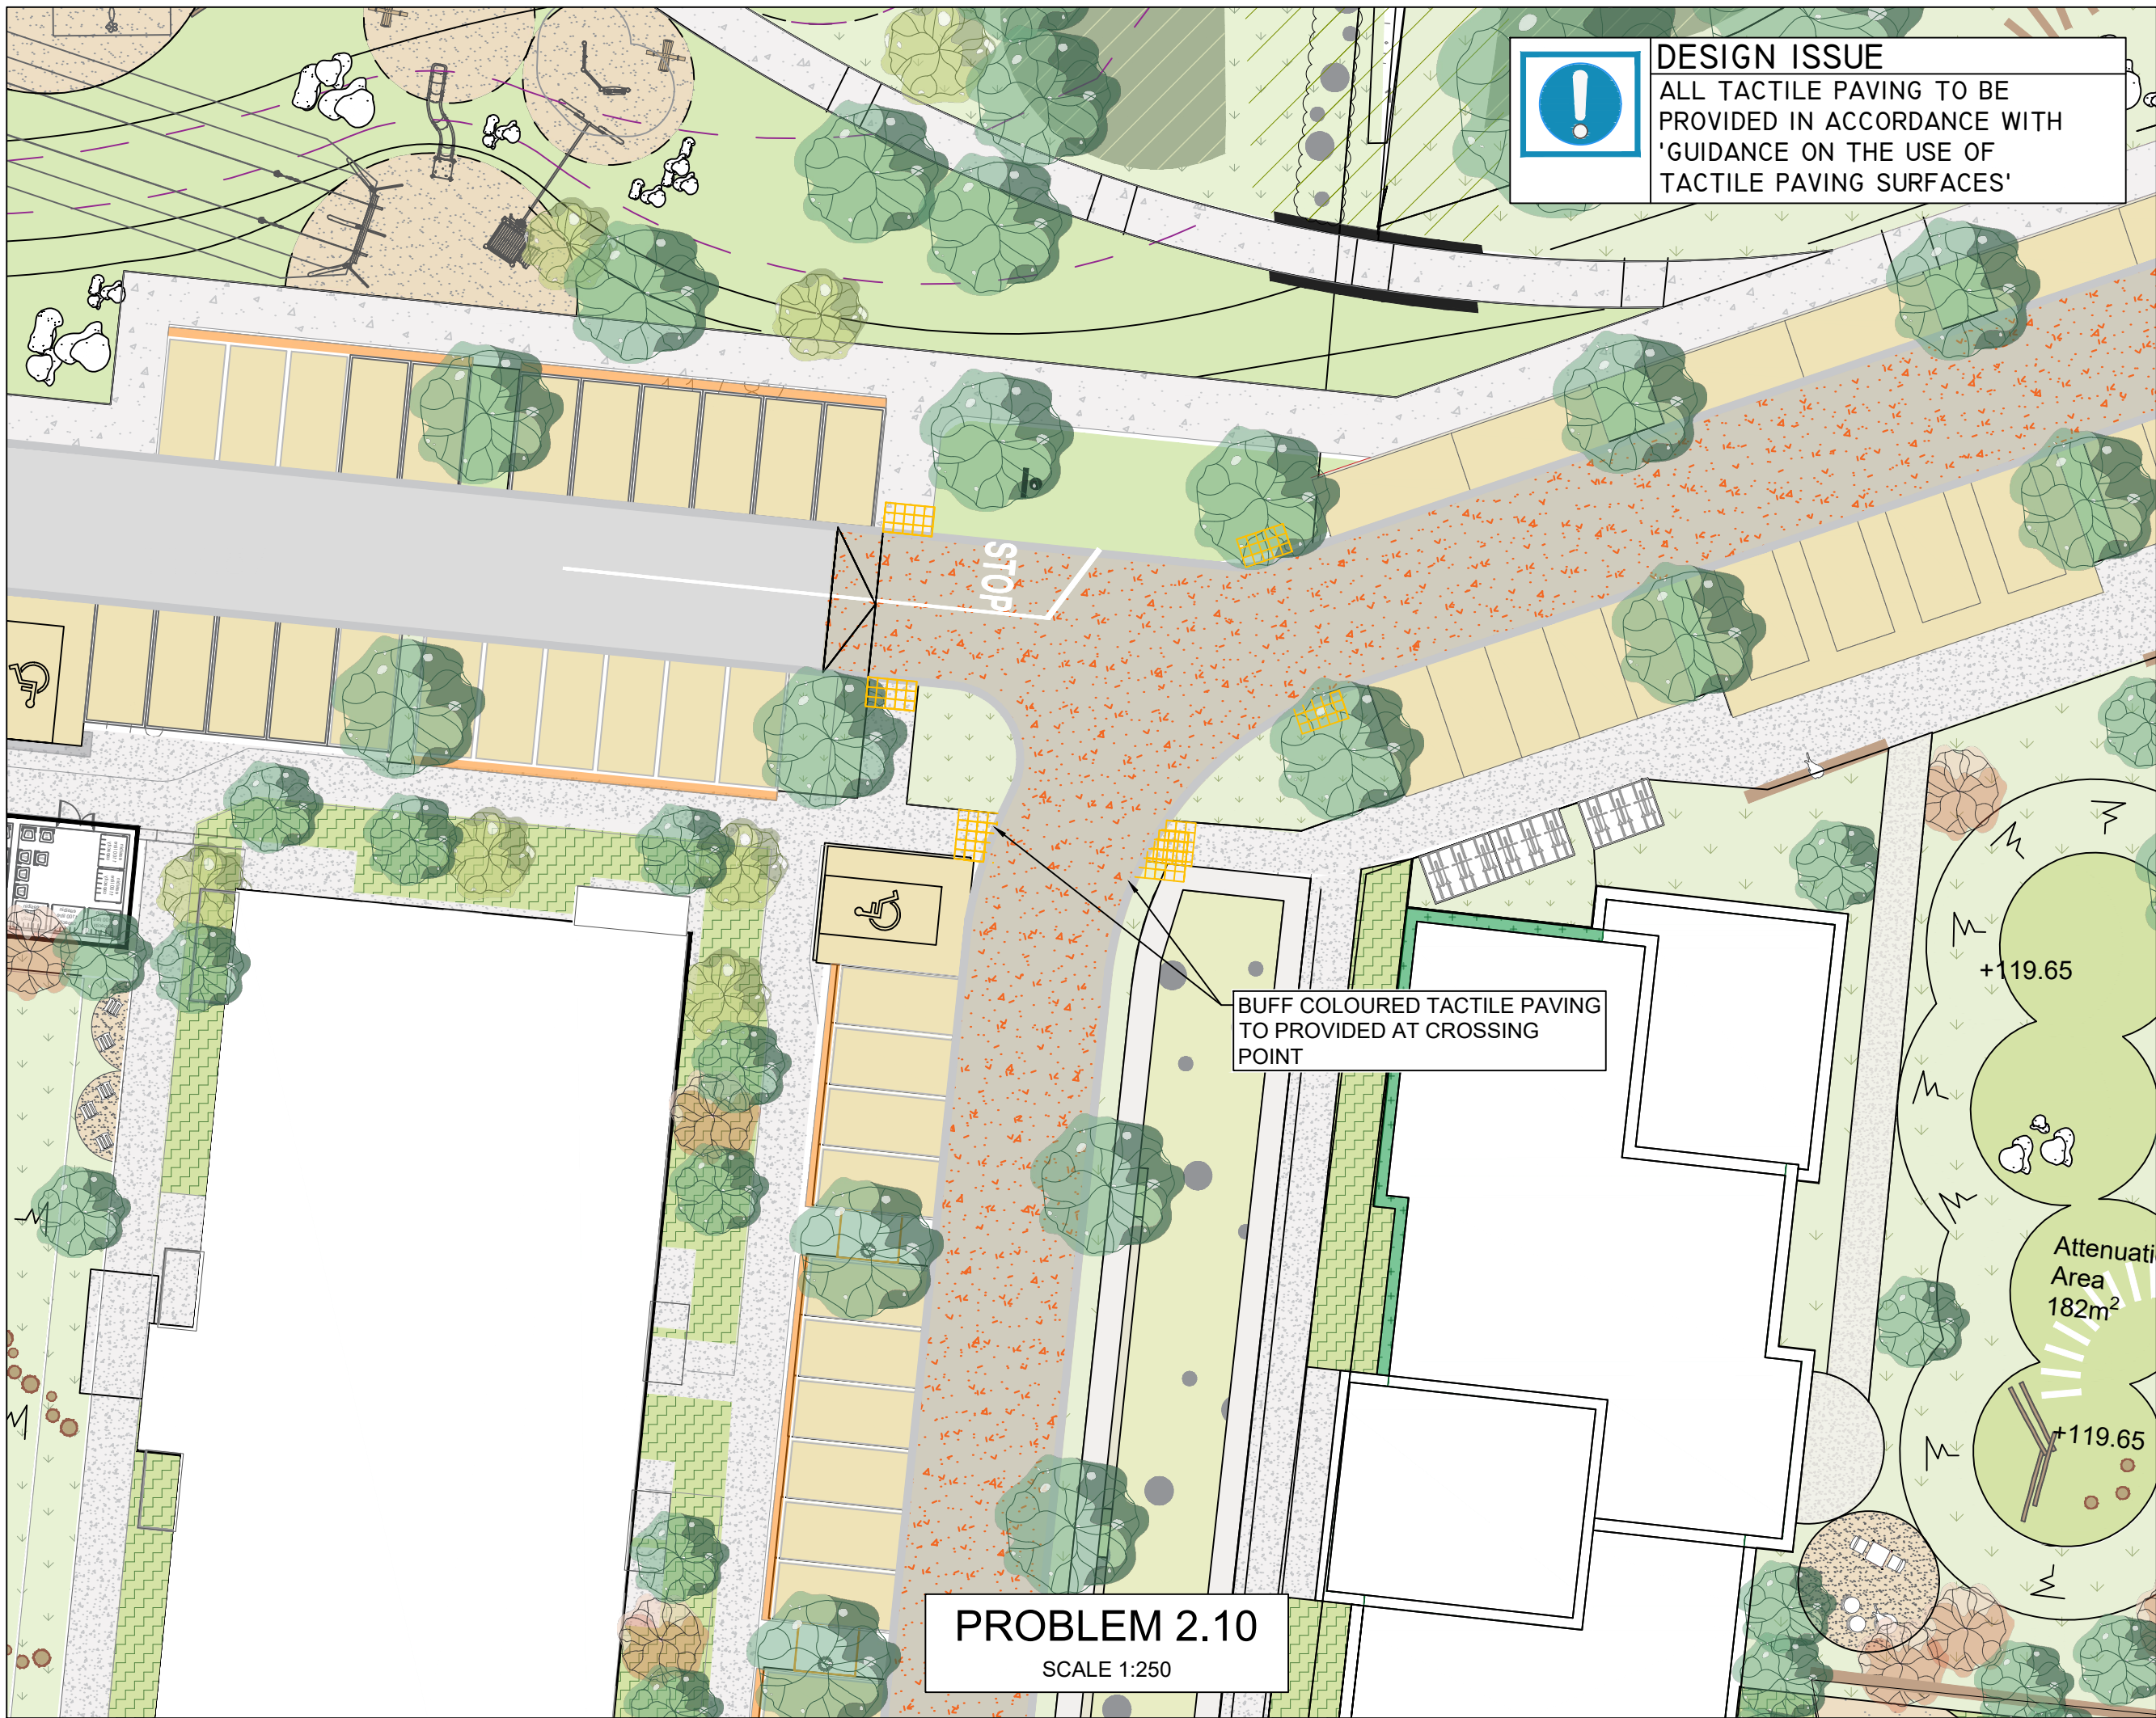


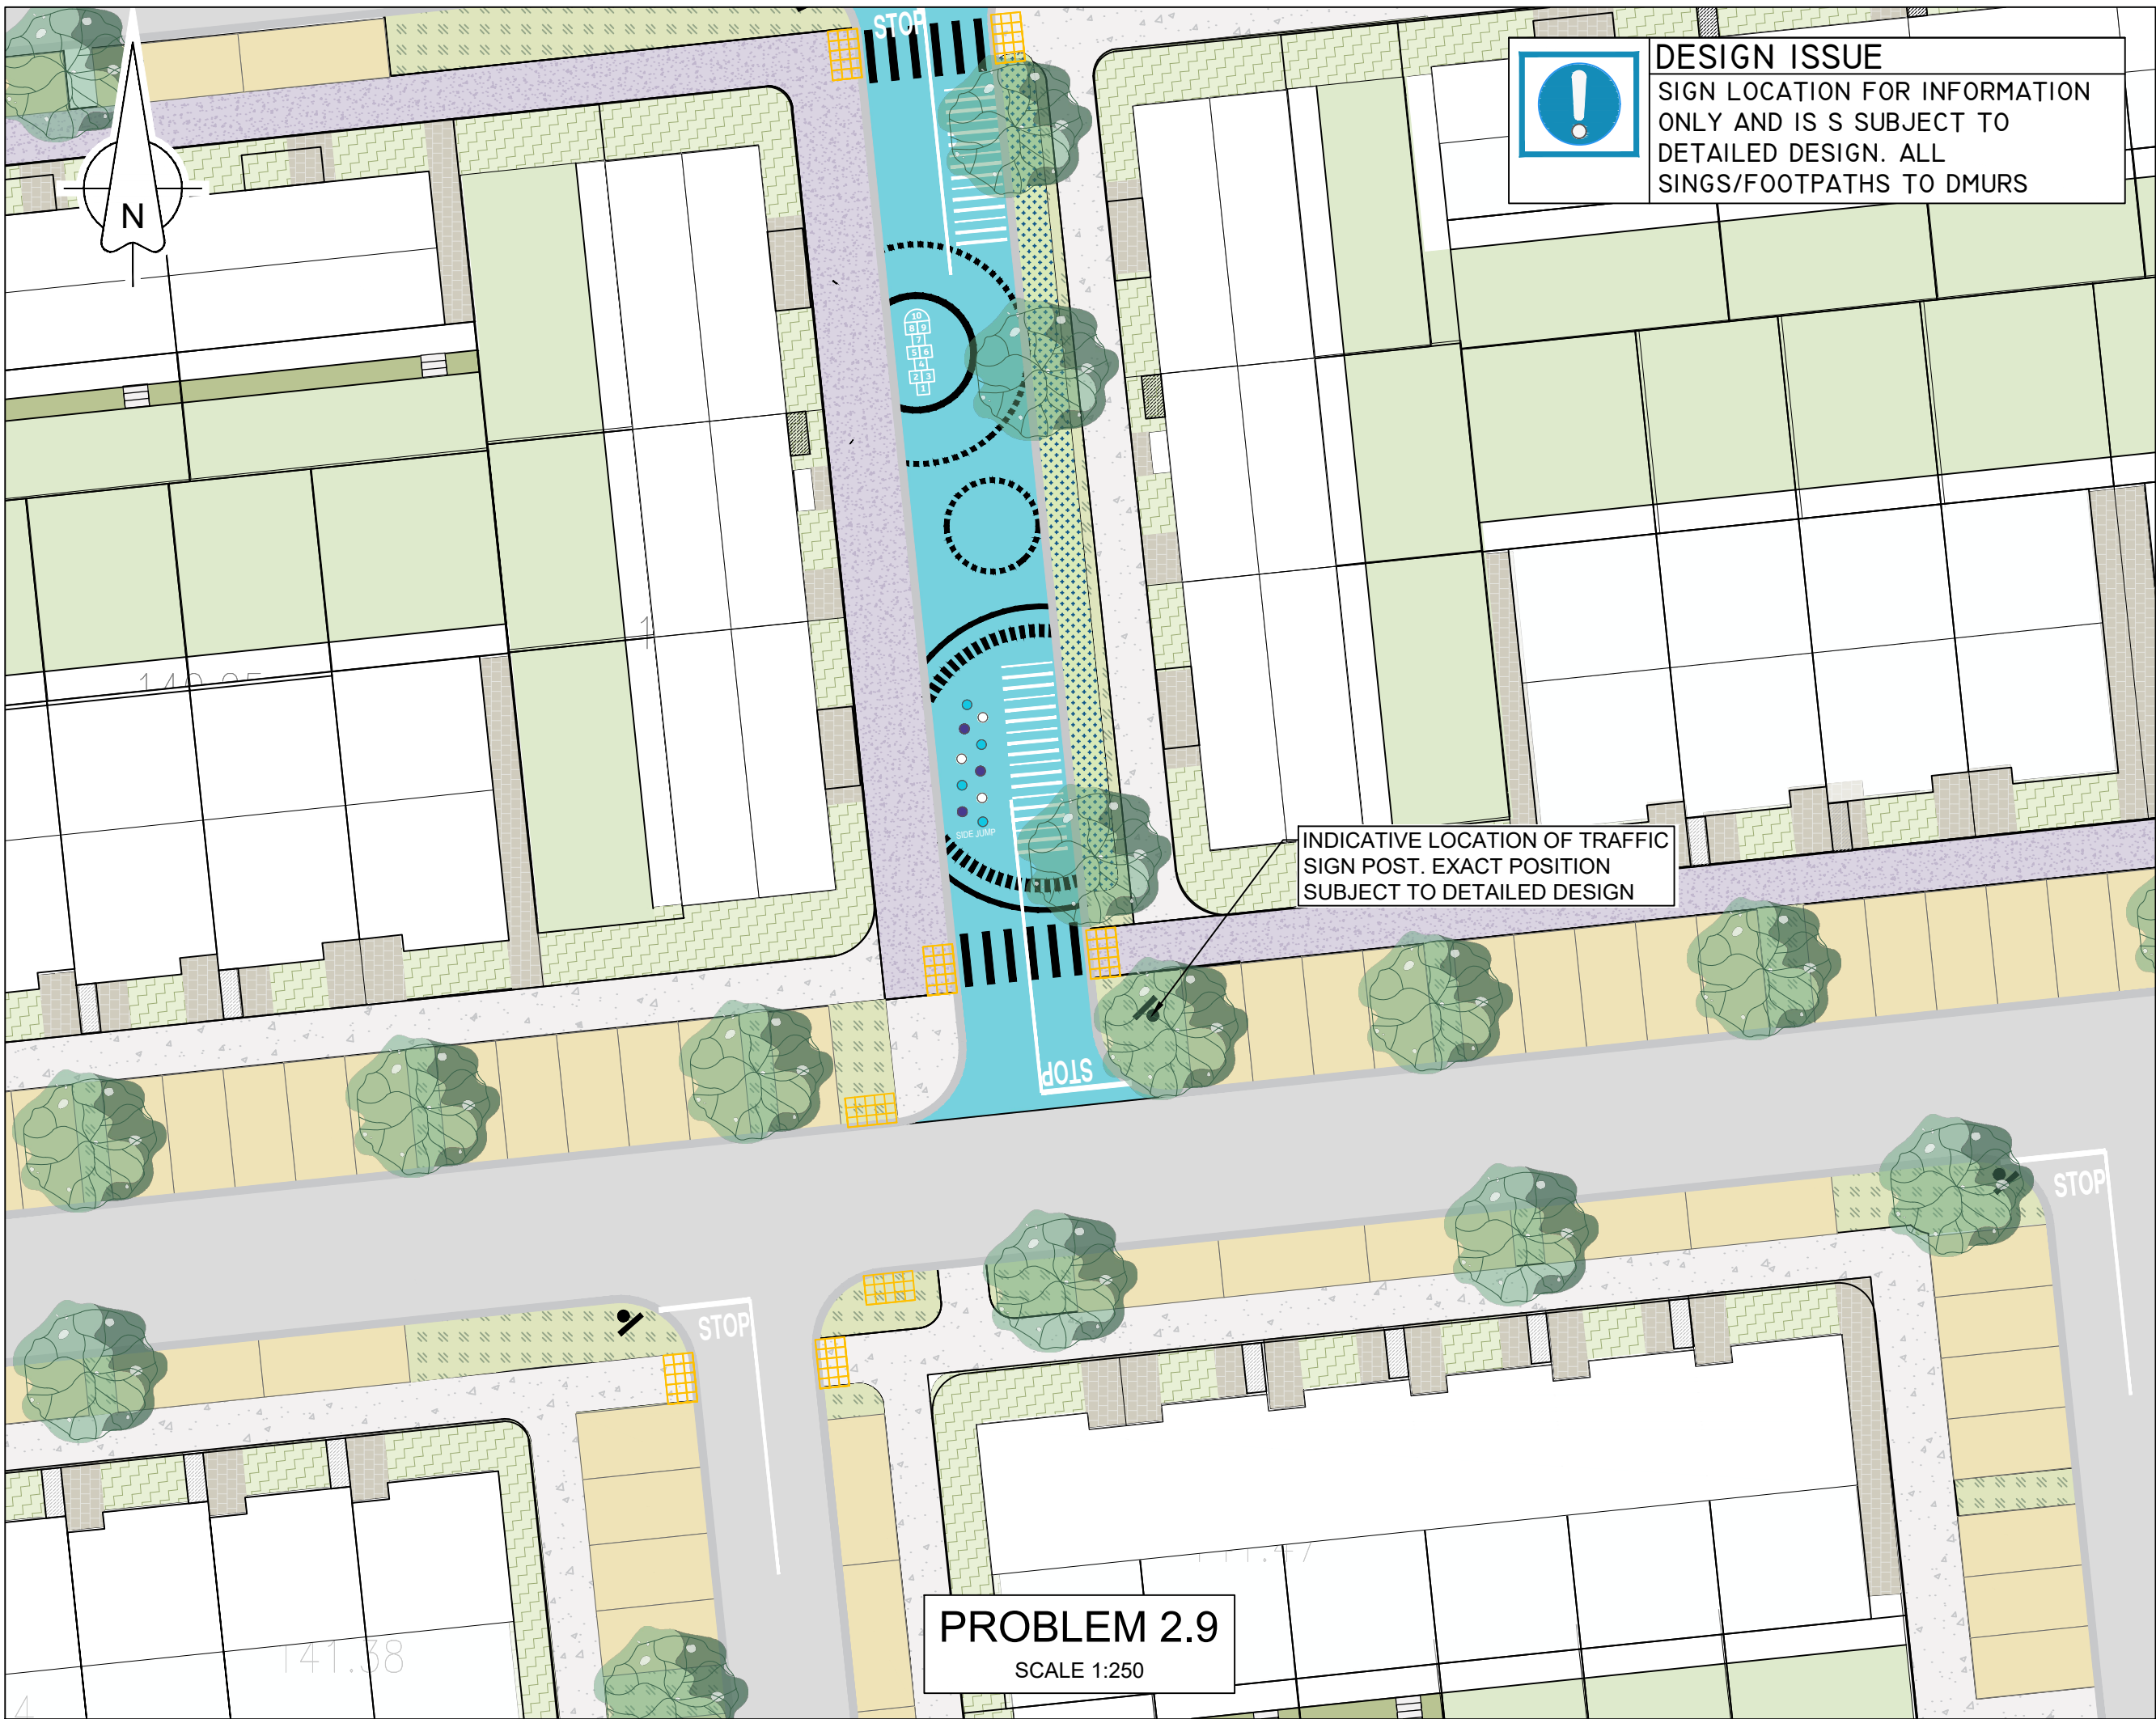

- GENERAL NOTES
- DO NOT SCALE THIS DRAWING. WORK ONLY TO FIGURED DIMENSIONS.
 - FOR ALL RELEVANT NOTES, REFER TO STRUCTURAL AND CIVIL ENGINEERING PERFORMANCE SPECIFICATION.
 - ANY DISCREPANCIES ARE TO BE REPORTED TO PINNACLE CONSULTING ENGINEERS IMMEDIATELY.
 - THIS DRAWING IS TO BE READ IN CONJUNCTION WITH ALL OTHER RELEVANT ENGINEERS, ARCHITECTS AND SUB-CONTRACTORS DRAWINGS AND DETAILS.
 - THIS DRAWING IS TO BE PRINTED IN COLOUR.
 - THIS DRAWING IS NOT TO BE USED FOR CONSTRUCTION PURPOSES UNLESS EXPRESSLY STATED.
 - THIS DRAWING USES THE IRISH COORDINATE SYSTEM "IRENET95 / IRISH TRANSVERSE MERCATOR".
 - THIS DRAWING HAS BEEN PREPARED USING THE PROPOSED SITE LAYOUT FROM MCRUM & DAVEY + SMITH DRAWING BOHERBOY SITE LAYOUT PLAN 250407 DATED 07/04/2025.

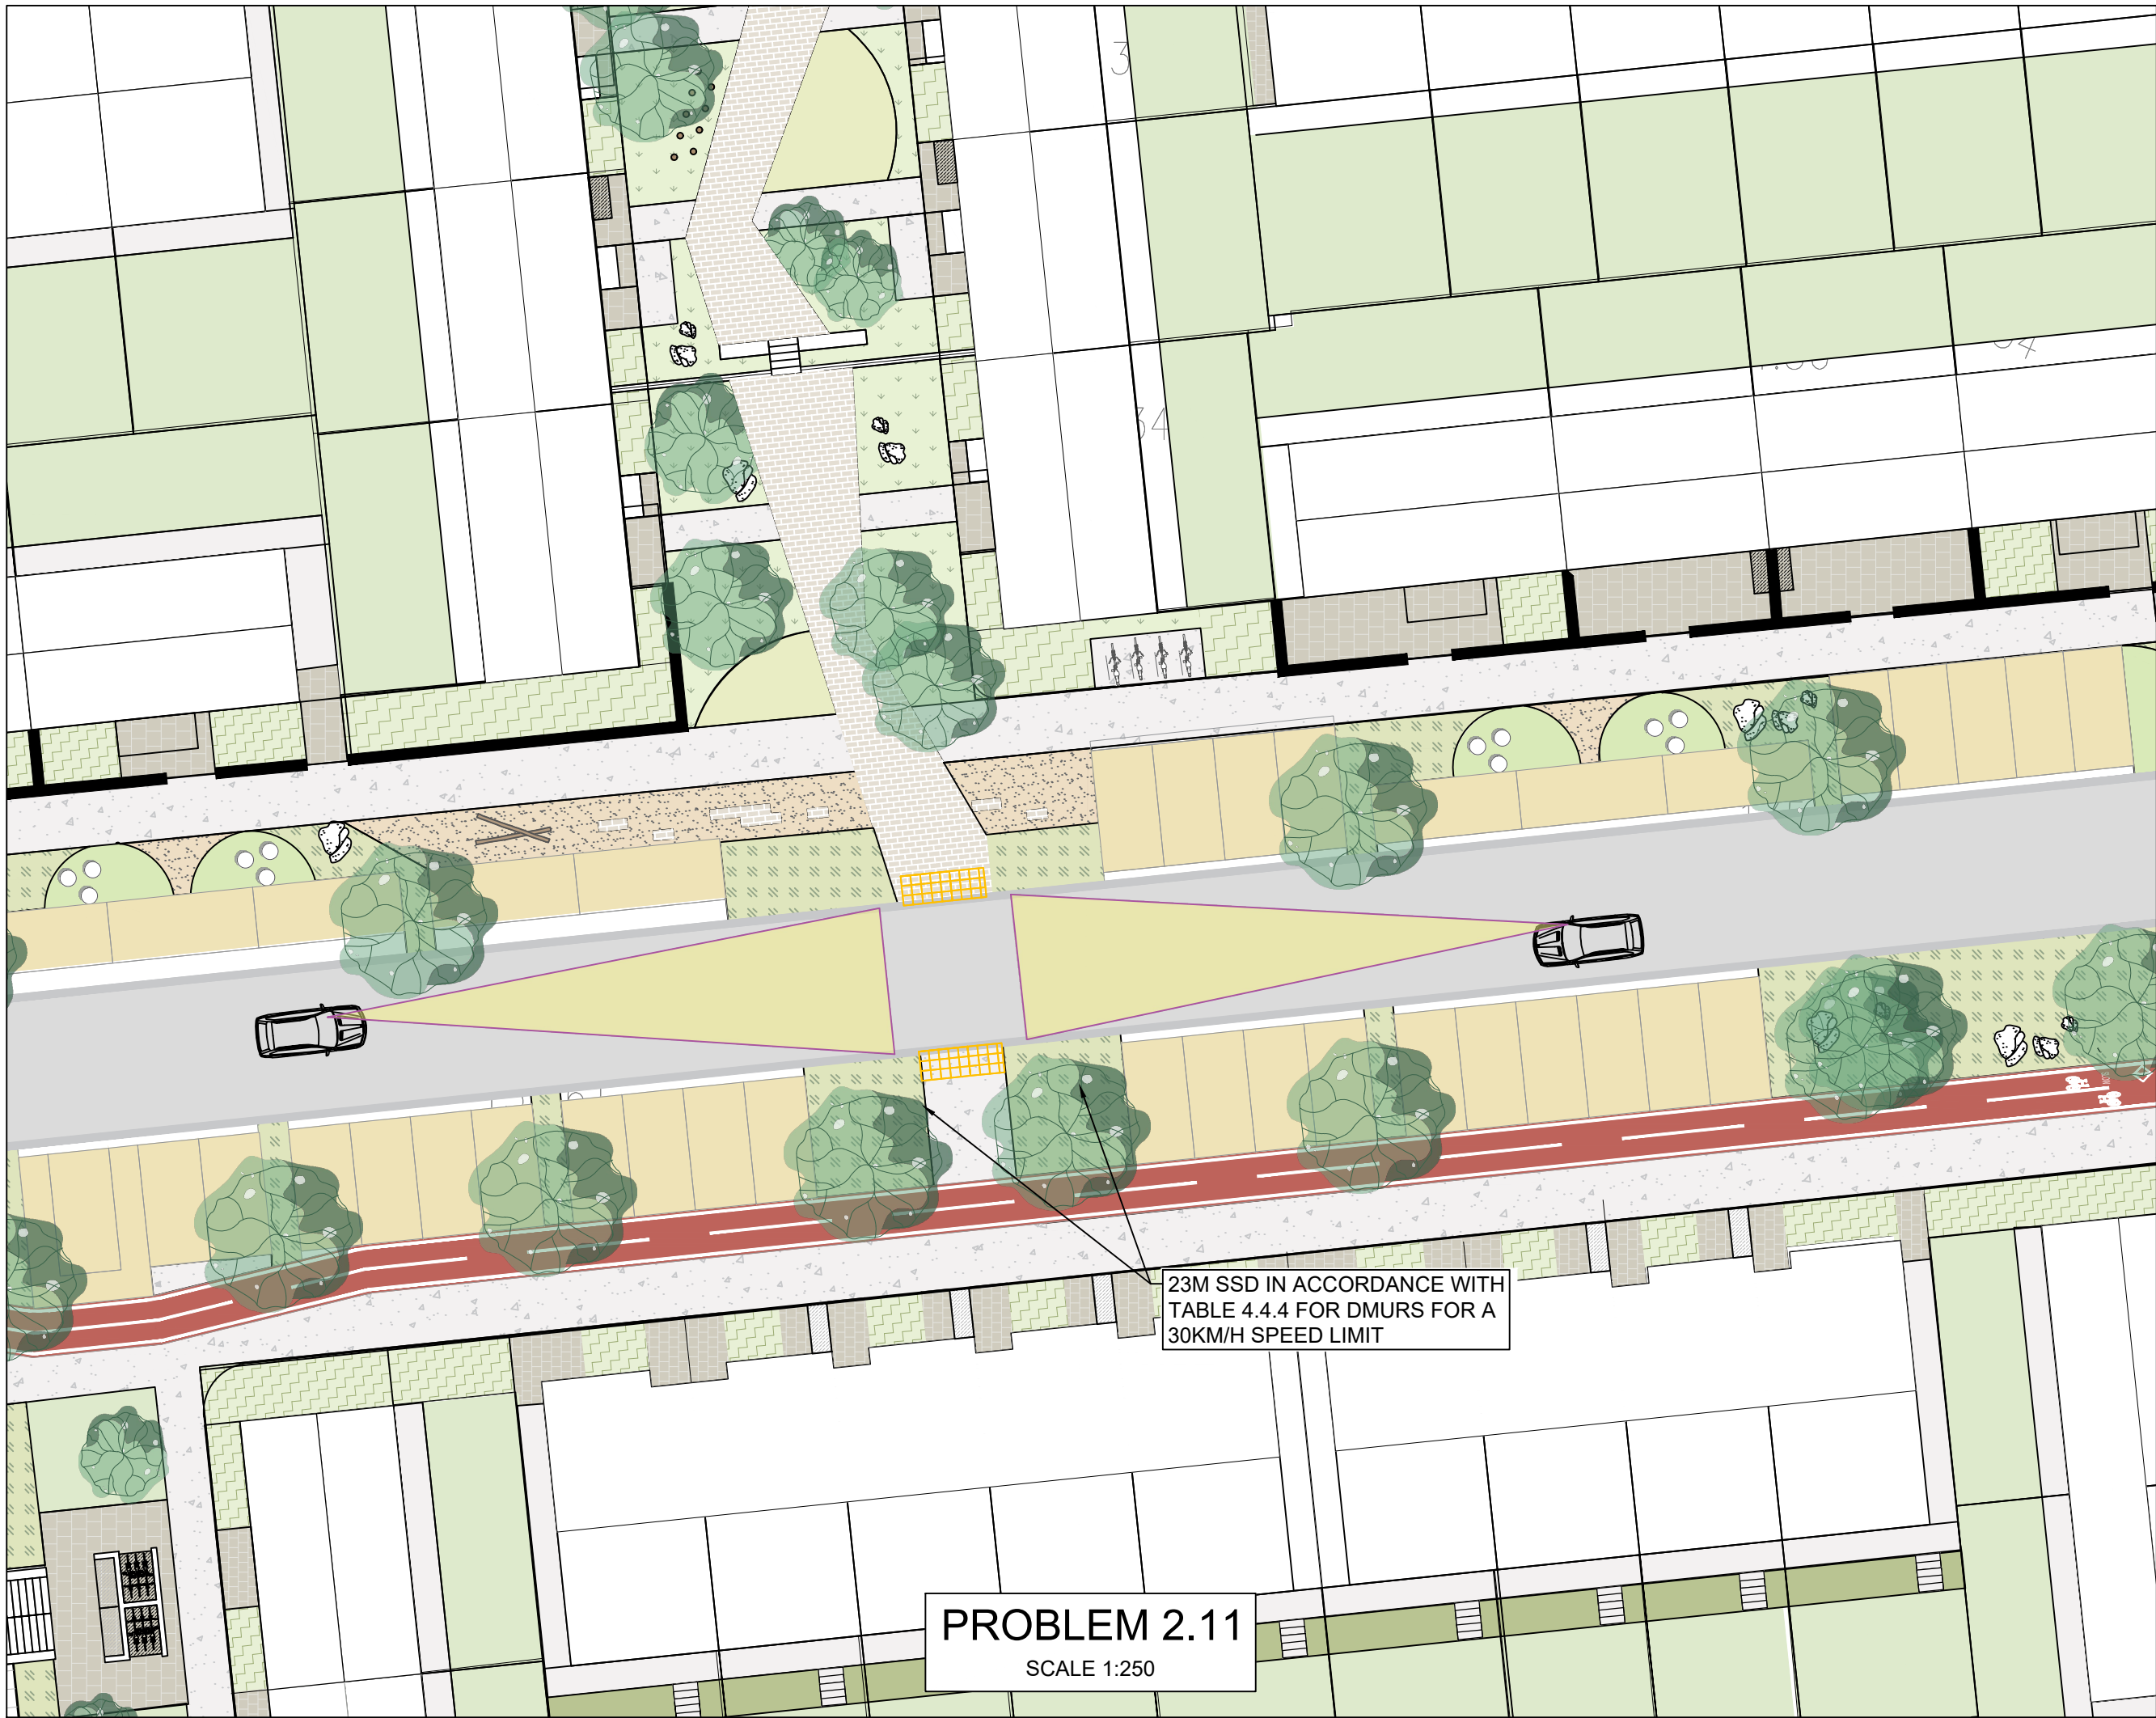

SCALE 1:500
0 5 10 15 20 25m
DIMENSIONS IN METRES

P01	ISSUED FOR PLANNING	SOR	SOR	08/12/25
REV	DESCRIPTION	BY	CHK	DATE

CLIENT
KELLAND HOMES LTD.
ADERRIG 4 RESIDENTIAL LTD

PROJECT
LANDS AT BOHERBOY ROAD,
SAGGART

DRAWING TITLE
RSA REVIEW
SHEET 4 OF 6

PINNACLE
CONSULTING ENGINEERS

GROSVENOR COURT,
67A PATRICK STREET,
DUN LAOGHAIRE,
COUNTY DUBLIN
IRELAND.
WELWYN GARDEN CITY | NORWICH | LONDON | THE HAGUE

TELEPHONE: +353 1231 1041

DRAWING STATUS			
PLANNING			
SCALE @ A1 1:500	DATE NOV'24	DRAWN BY SOR	CHECKED SOR
DRG NO. P2304.00423-PIN-XX-DR-D-153-SI		REVISION P01	

COPYRIGHT PINNACLE