
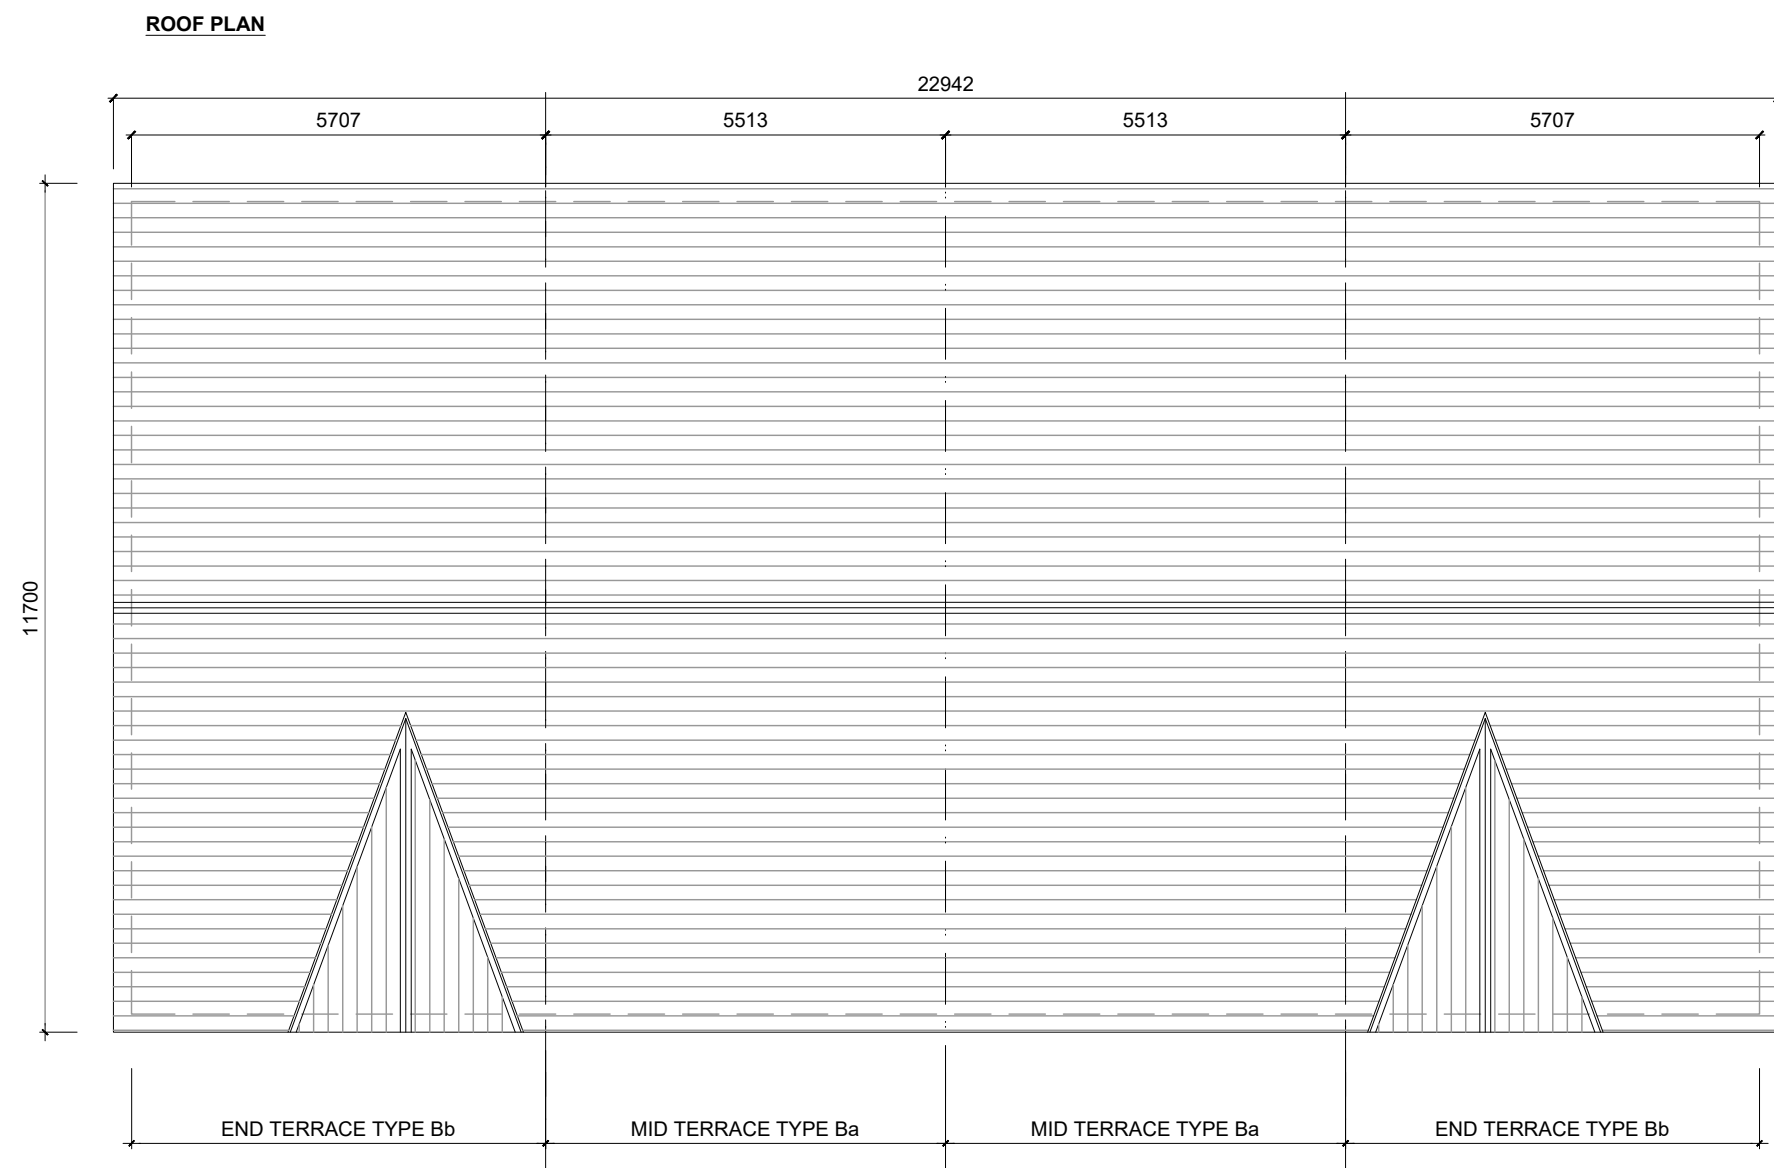


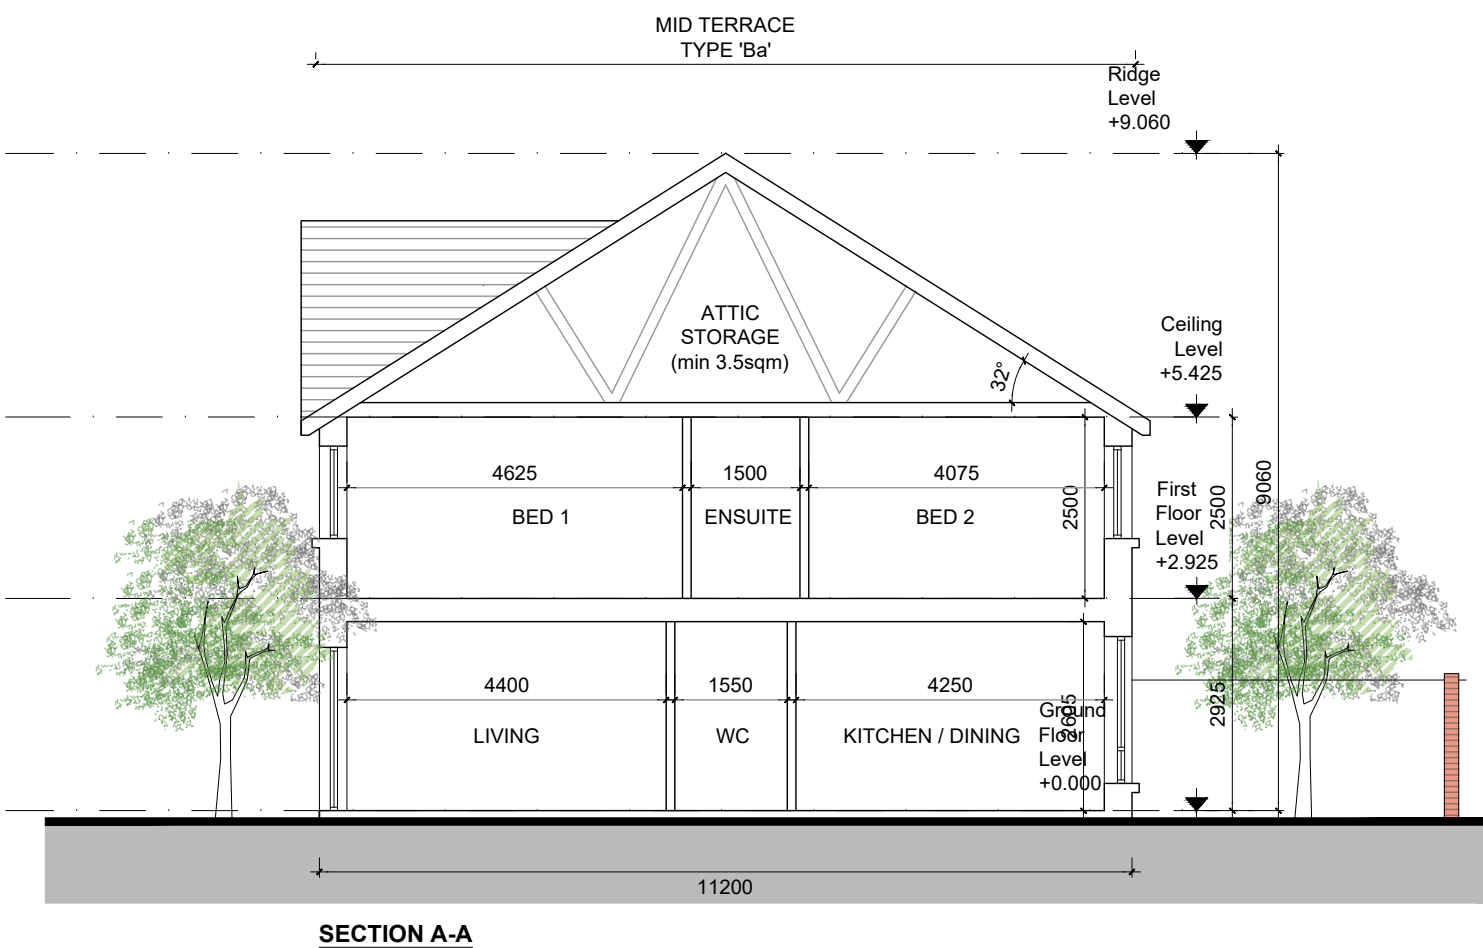

Ba	HOUSE TYPE Ba 2 STOREY 3 BED	Terraced 106.6 SQM /1147.43SQF
Bb	HOUSE TYPE Bb 2 STOREY 3 BED	Semi-Detached 107 SQM /1151.74SQF

REV	DATE	DESCRIPTION	ISSUED BY

REVISIONS

Figured dimensions only to be used. This drawing is copyright of MCORM Ltd. All information is shared as per approved use in accordance with I.S.NA:2021 to I.S. EN ISO 19650-2: 2018. If 'Status Code' above is empty, this information has been shared as Status Code S0 - Work in Progress (WIP) / Draft.