


TYPE Ba - (3 BED) & TYPE Bb - (3 BED) - SEMI DETACHED & TERRACED

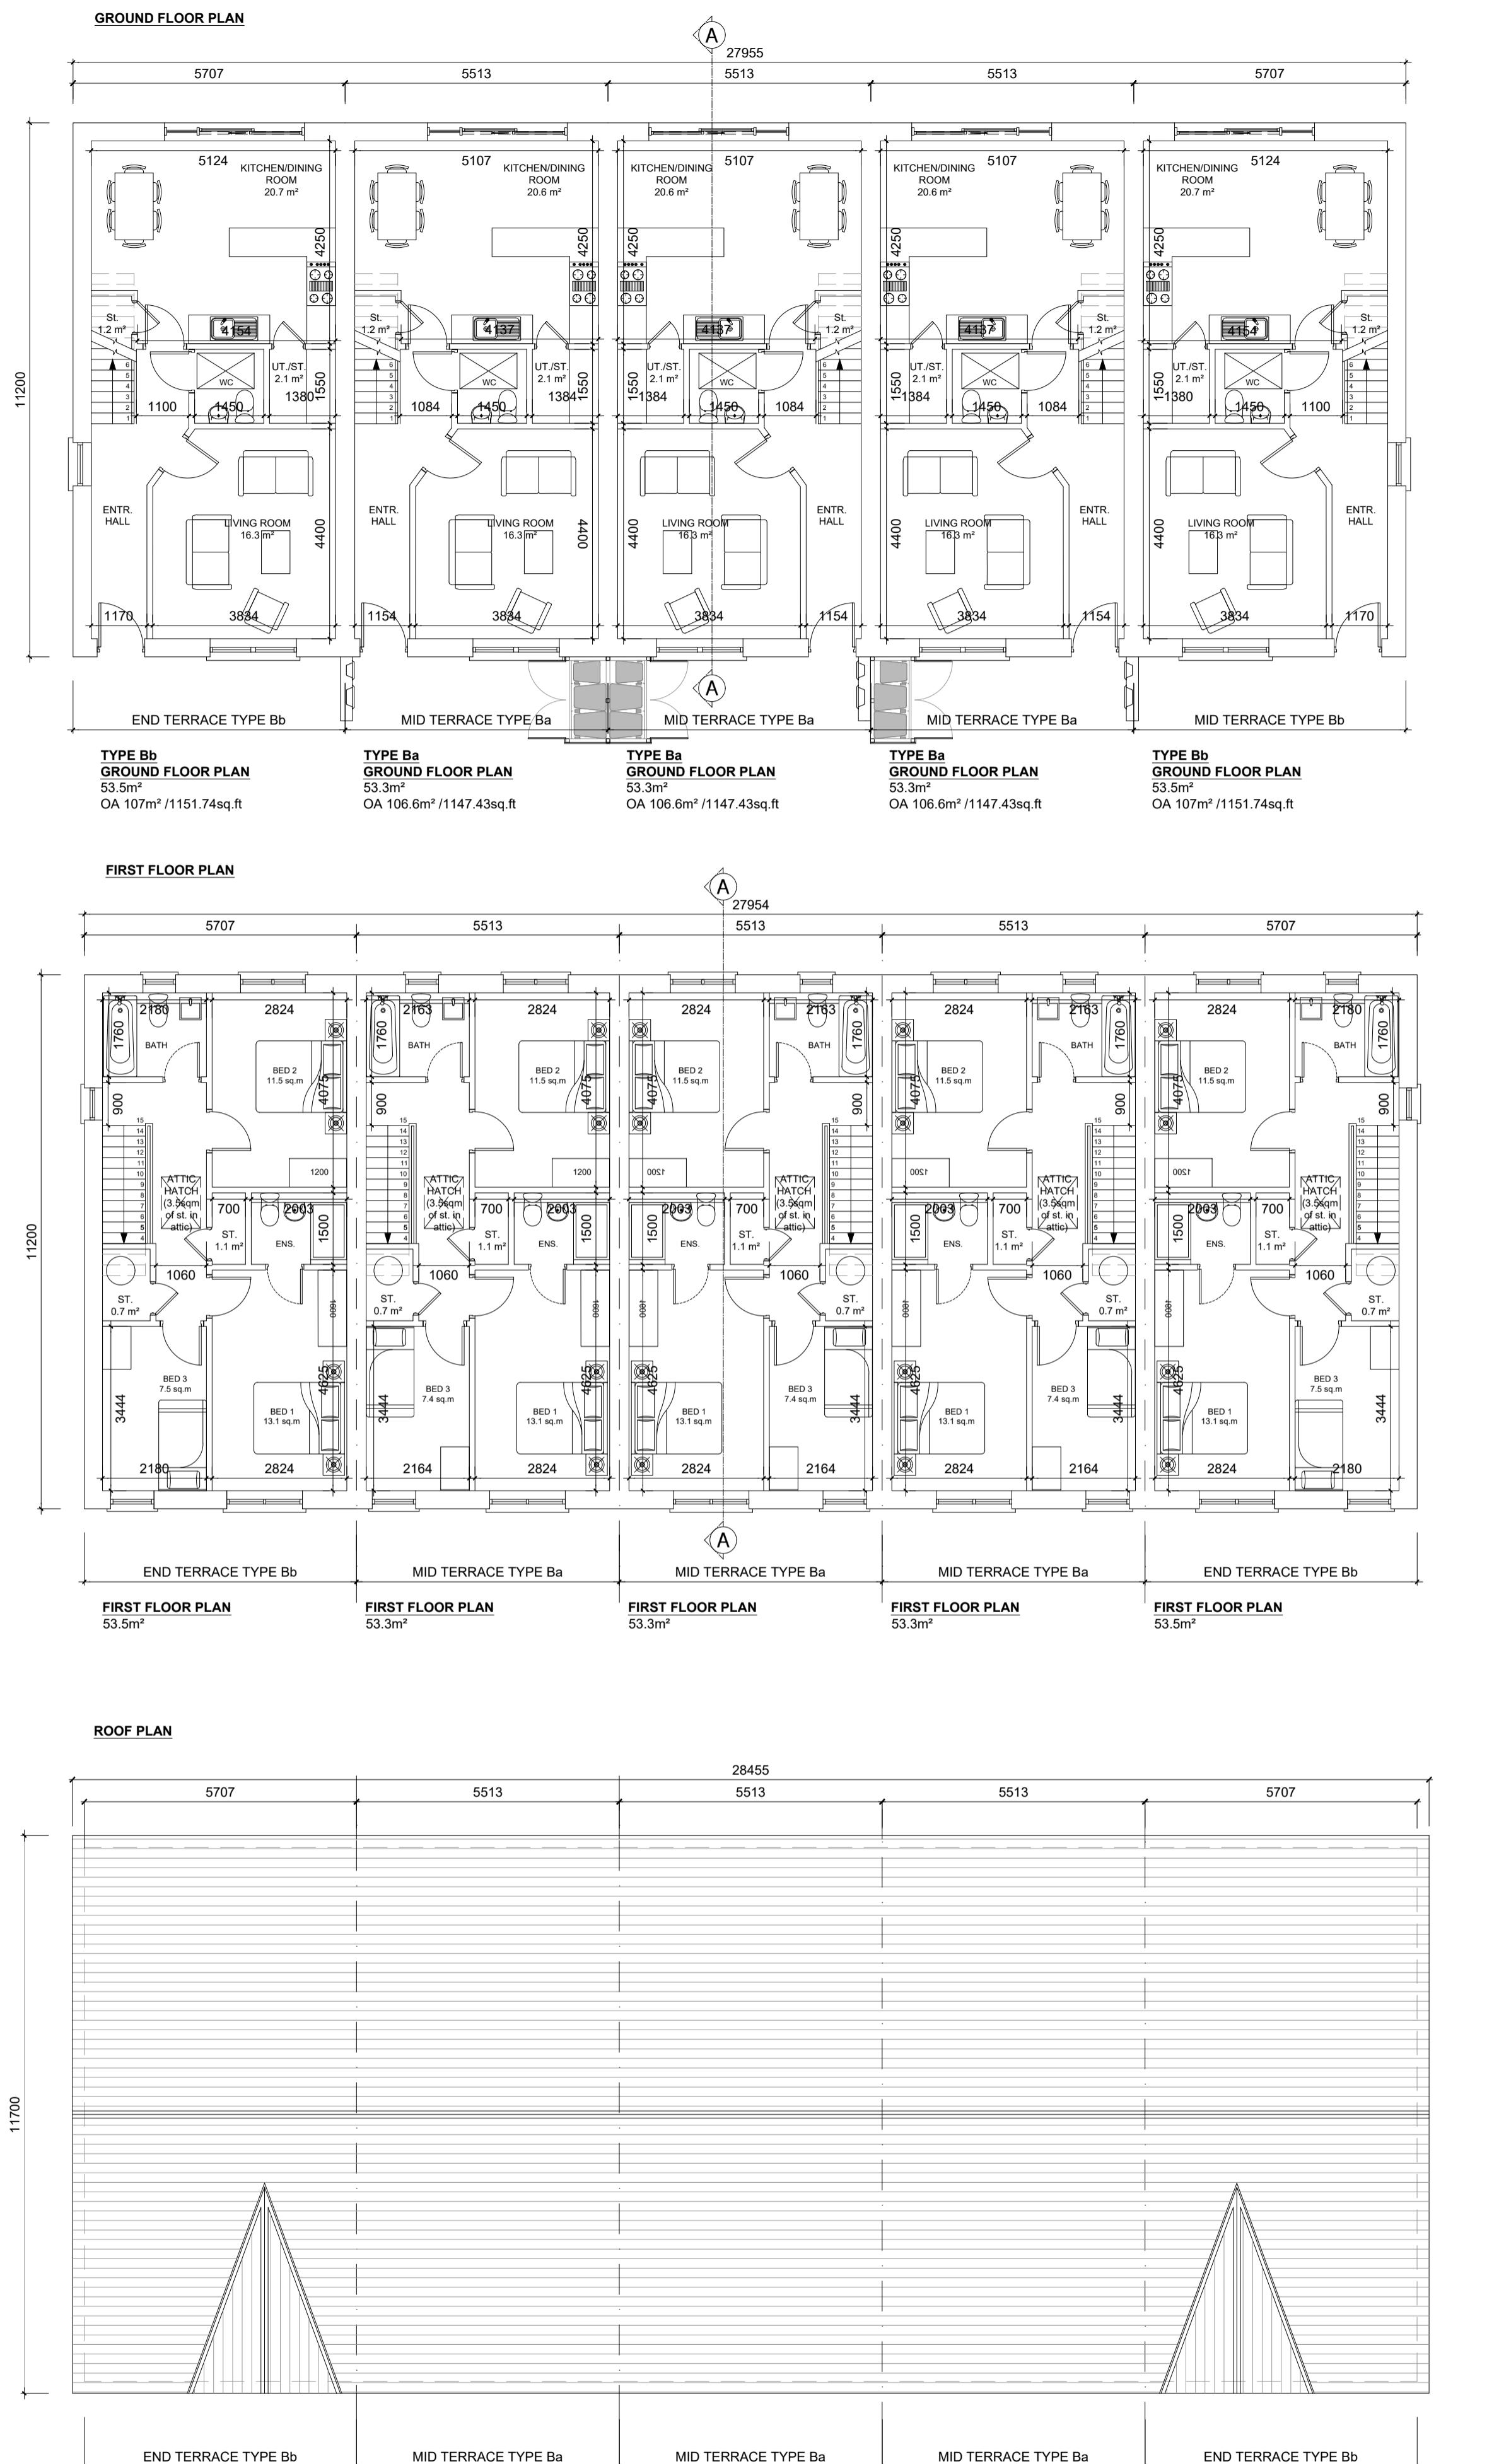

TYPE Ba - (3 BED) & TYPE Bb - (3 BED) - SEMI DETACHED & TERRACED
CHARACTER AREA 3

GENERAL NOTES

DO NOT SCALE FROM DRAWINGS. WORK TO FIGURED DIMENSIONS ONLY. ARCHITECT TO BE NOTIFIED OF ANY DISCREPANCIES.

THIS DRAWING TO BE READ IN CONJUNCTION WITH ALL ARCHITECT'S DRAWINGS, SPECIFICATIONS, CONSULTANT'S DESIGN TEAM DRAWINGS AND SPECIFICATIONS.

NOTES ON FINISHES:


ROOF: TO BE FINISHED IN CONCRETE ROOF TILES IN SELECTED COLOUR.

WALLS: SELECTED CLAY BRICKWORK WHERE INDICATED OTHERWISE PAINTED SAND / CEMENT RENDER OR SOFT COLOURED RENDER. SOFT COLOURED BANDS AROUND EXTERNAL OPENES/ EXPRESSED LINTOLS OVER EXTERNAL OPENES WHERE INDICATED TO BE RENDER.

JOINERY: ALL WINDOWS AND DOORS, FRAMES AND LEAVES, TO BE UPVC OR ALUMINIUM. OBSCURE GLAZING WHERE INDICATED TO SENSITIVE WINDOWS.

RAINWATER GOODS: GUTTERS, DOWNPipes, AND FIXINGS TO BE UPVC OR TO SELECTED COLOUR TO MATCH ROOF COLOUR

KEY PLAN

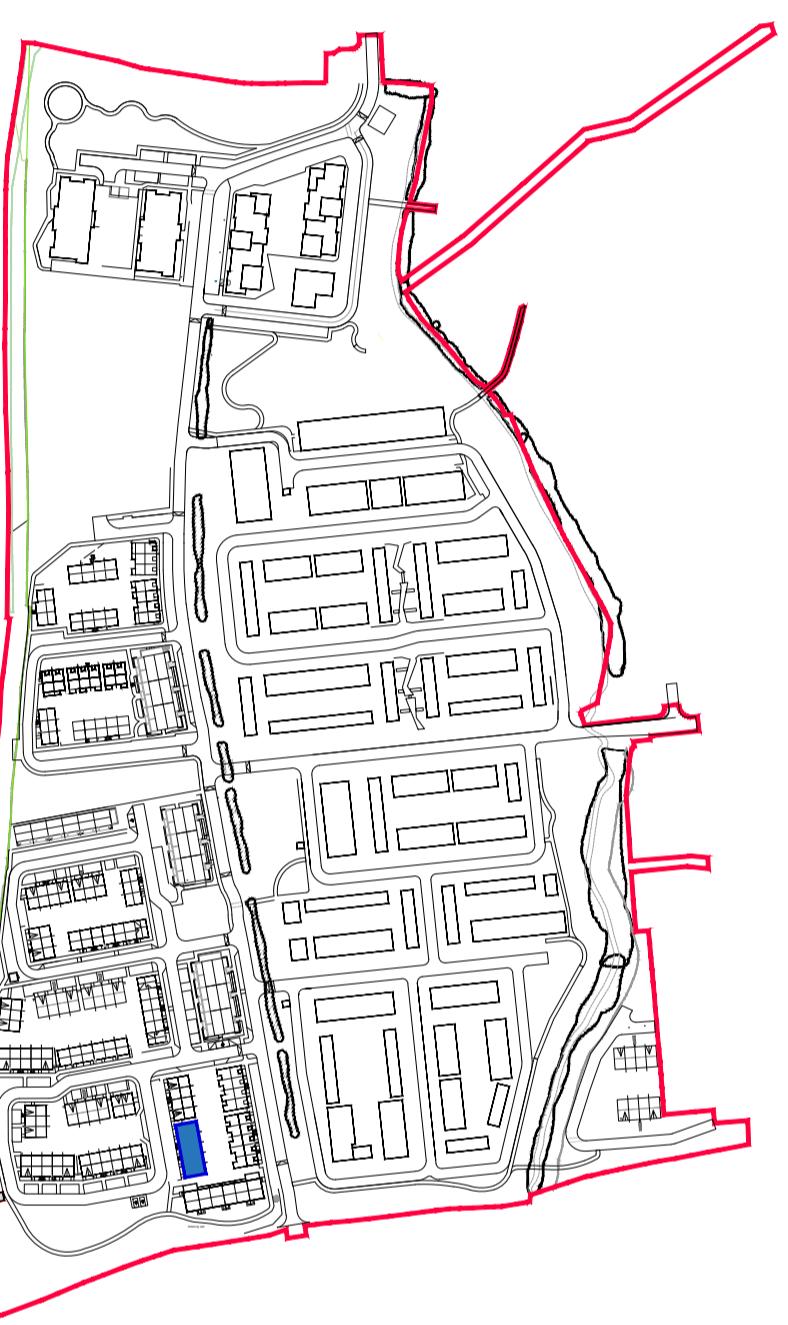

Ba	HOUSE TYPE Ba 2 STOREY 3 BED	Terraced 106.6 SQM / 1147.43 SQF
-----------	------------------------------------	-------------------------------------

Bb	HOUSE TYPE Bb 2 STOREY 3 BED	Semi-Detached 107 SQM / 1151.74 SQF
-----------	------------------------------------	--

REV	DATE	DESCRIPTION	ISSUED BY

LRD APPLICATION - STAGE 3

CLIENT: EVARA

PROJECT TITLE: PROPOSED RESIDENTIAL DEVELOPMENT @ BOHERBOY

DRAWING TITLE: House Type Bb-Ba-Ba-Ba-Bb
Plans (Sheet 1)

DRN BY: AJ CHK BY: BMcD DATE: 1:100 @ A1 NOV'25 REVISION: -- JOB NO: 20002.3

DRAWING NUMBER: BHBY-MRM-AR-ZZ-DR-P4-HB-CA2-1023 STATUS CODE: P

MCORM
ARCHITECTURE
AND URBAN DESIGN

No.1 Grantham Street, Dublin 8
D08 A49Y Tel: +353 (01) 478 8700
Block 6, Central County Offaly, R35 F68
Tullamore, County Offaly, Tel: +353 (057) 932 3867
E: arch@mcorm.com W: mcorm.com

Figured dimensions only to be used. This drawing is copyright of MCORM Ltd. All information is shared as per approved use in accordance with I.S.NA.2021 & I.S. EN ISO 16950-2: 2015. If 'Status Code' above is empty, this information has been shared as Status Code S0 - Work in Progress (WIP) / Draft.