


1. Read this drawing in conjunction with all other relevant Engineer and Architects drawings.
2. Do not scale this drawing, use only written dimensions.
3. Do not set out from this drawing unless specifically confirmed by the Engineers beforehand.
4. All levels shown are to Main Head datum (MOD).
5. The contractor is to check all service connections before commencing any site development works.
6. The Engineer is to be informed of discrepancies that may arise before the contractor commences any site development works, if doubt - ask!
7. Manhole and road gully details to comply with Greater Dublin Regional Code of practice for Drainage Works.
8. Refer also to the Manhole details drawings provided for further information.
9. Where cover to pipes is less than 1.2m in roads, 1.0m in public areas and 0.9m in grassed/landscaped areas, surround the pipe 150mm of concrete.

THIS IS A PLANNING DRAWING ONLY
AND CANNOT BE USED FOR CONSTRUCTION PURPOSES

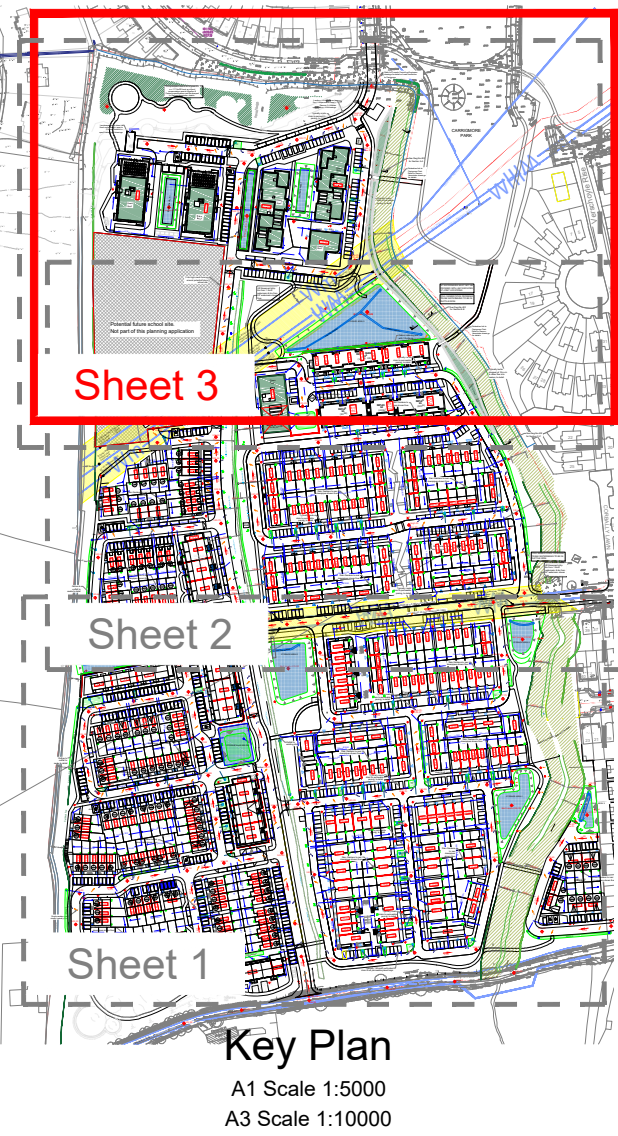

S/W Drainage Legend


- S/W Manhole/Pipe
Invert Level, Diameter & Gradient
150mmØ Land Drain
150mmØ House Drain /Armstrong Jtn./ Inspection Chamber
Roadside Swale with IC and overflow connection to S/W
Permeable Paving Parking Bay
Rain Garden Planter
Green Roof
Bio-Retention Area
Tree Pit
- SWALE
BR
TP

REV/DATE DESCRIPTION
ROGER MULLARKEY & ASSOCIATES
Consulting Structural and Civil Engineers
Duncreevan, Killocock, Co.Kildare
Tel: +353 1 610 3755 Mob: +353 87 232 4917
E-mail: info@rmullarkey.ie www.rmullarkey.ie

Project
BOHERBOY

Drawing Title
SURFACE WATER DRAINAGE- Sheet 3
Architect
MCORM/ DAVEY-SMITH

Date	Drawn By	Scales	Dwg.No.	Stage	Rev
Mar'25	RM	1:500 @ A1	1324D/406	LRD STAGE 3	

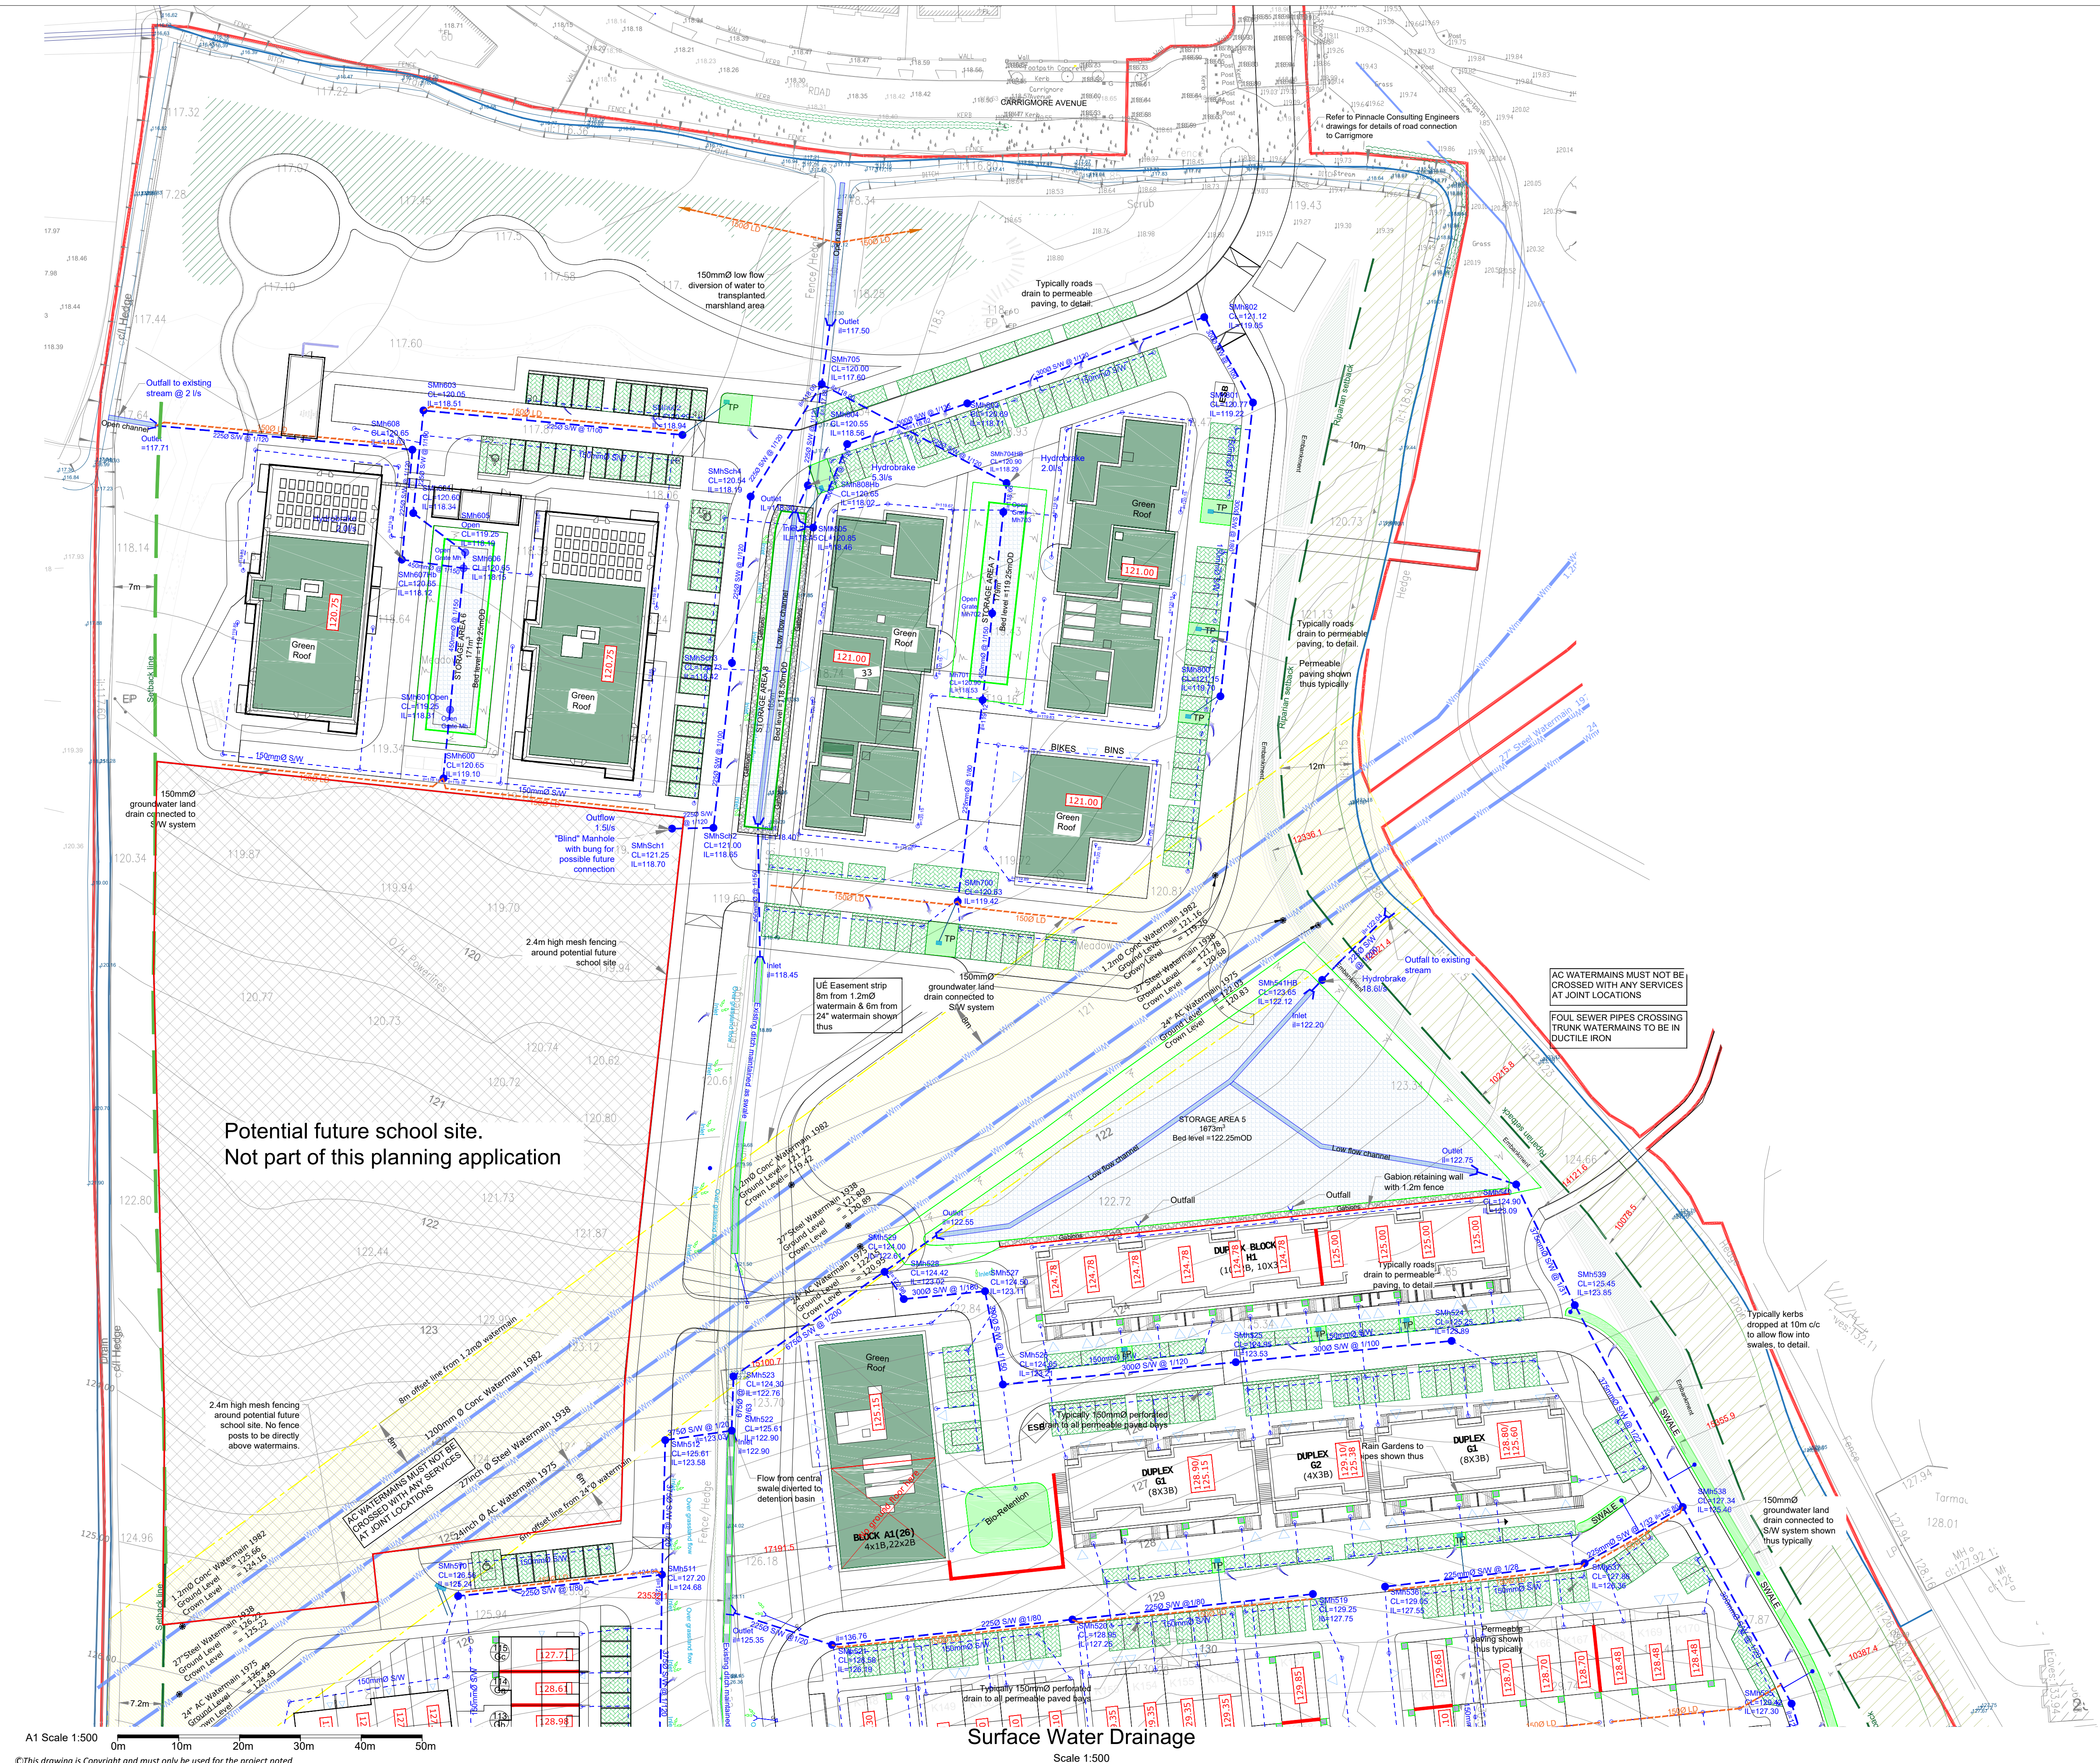

Surface Water Drainage

Scale 1:500