
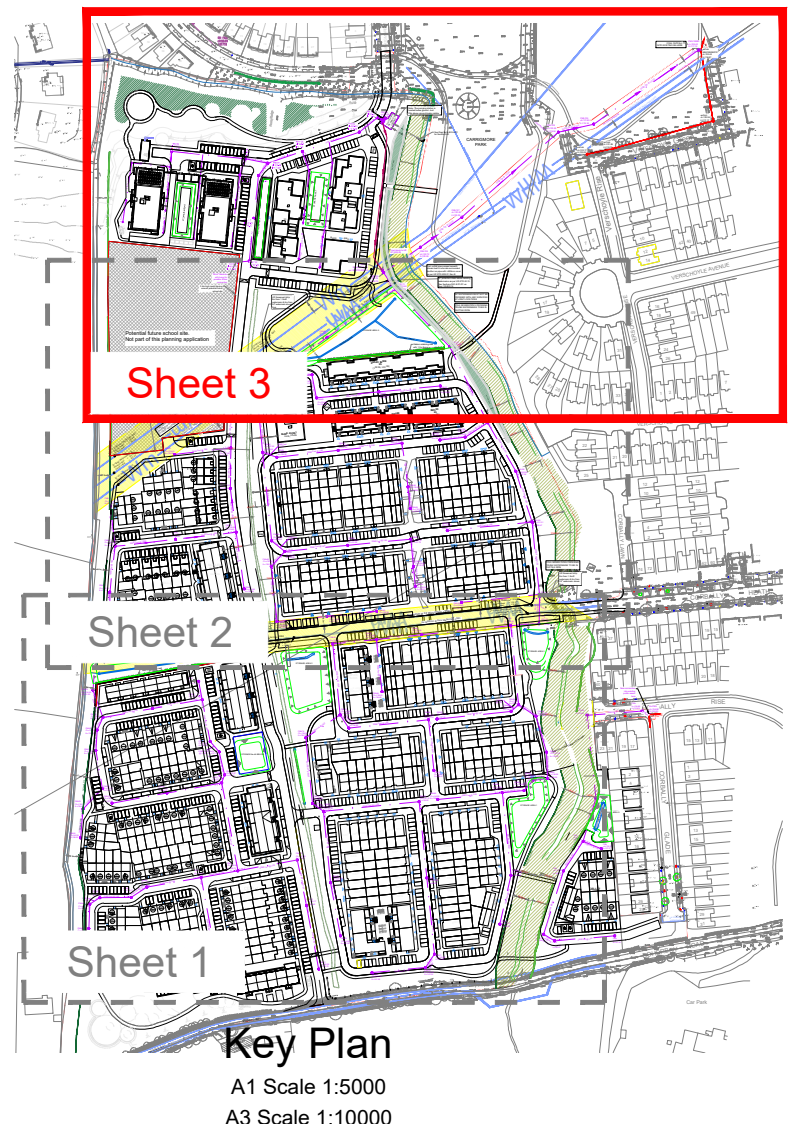


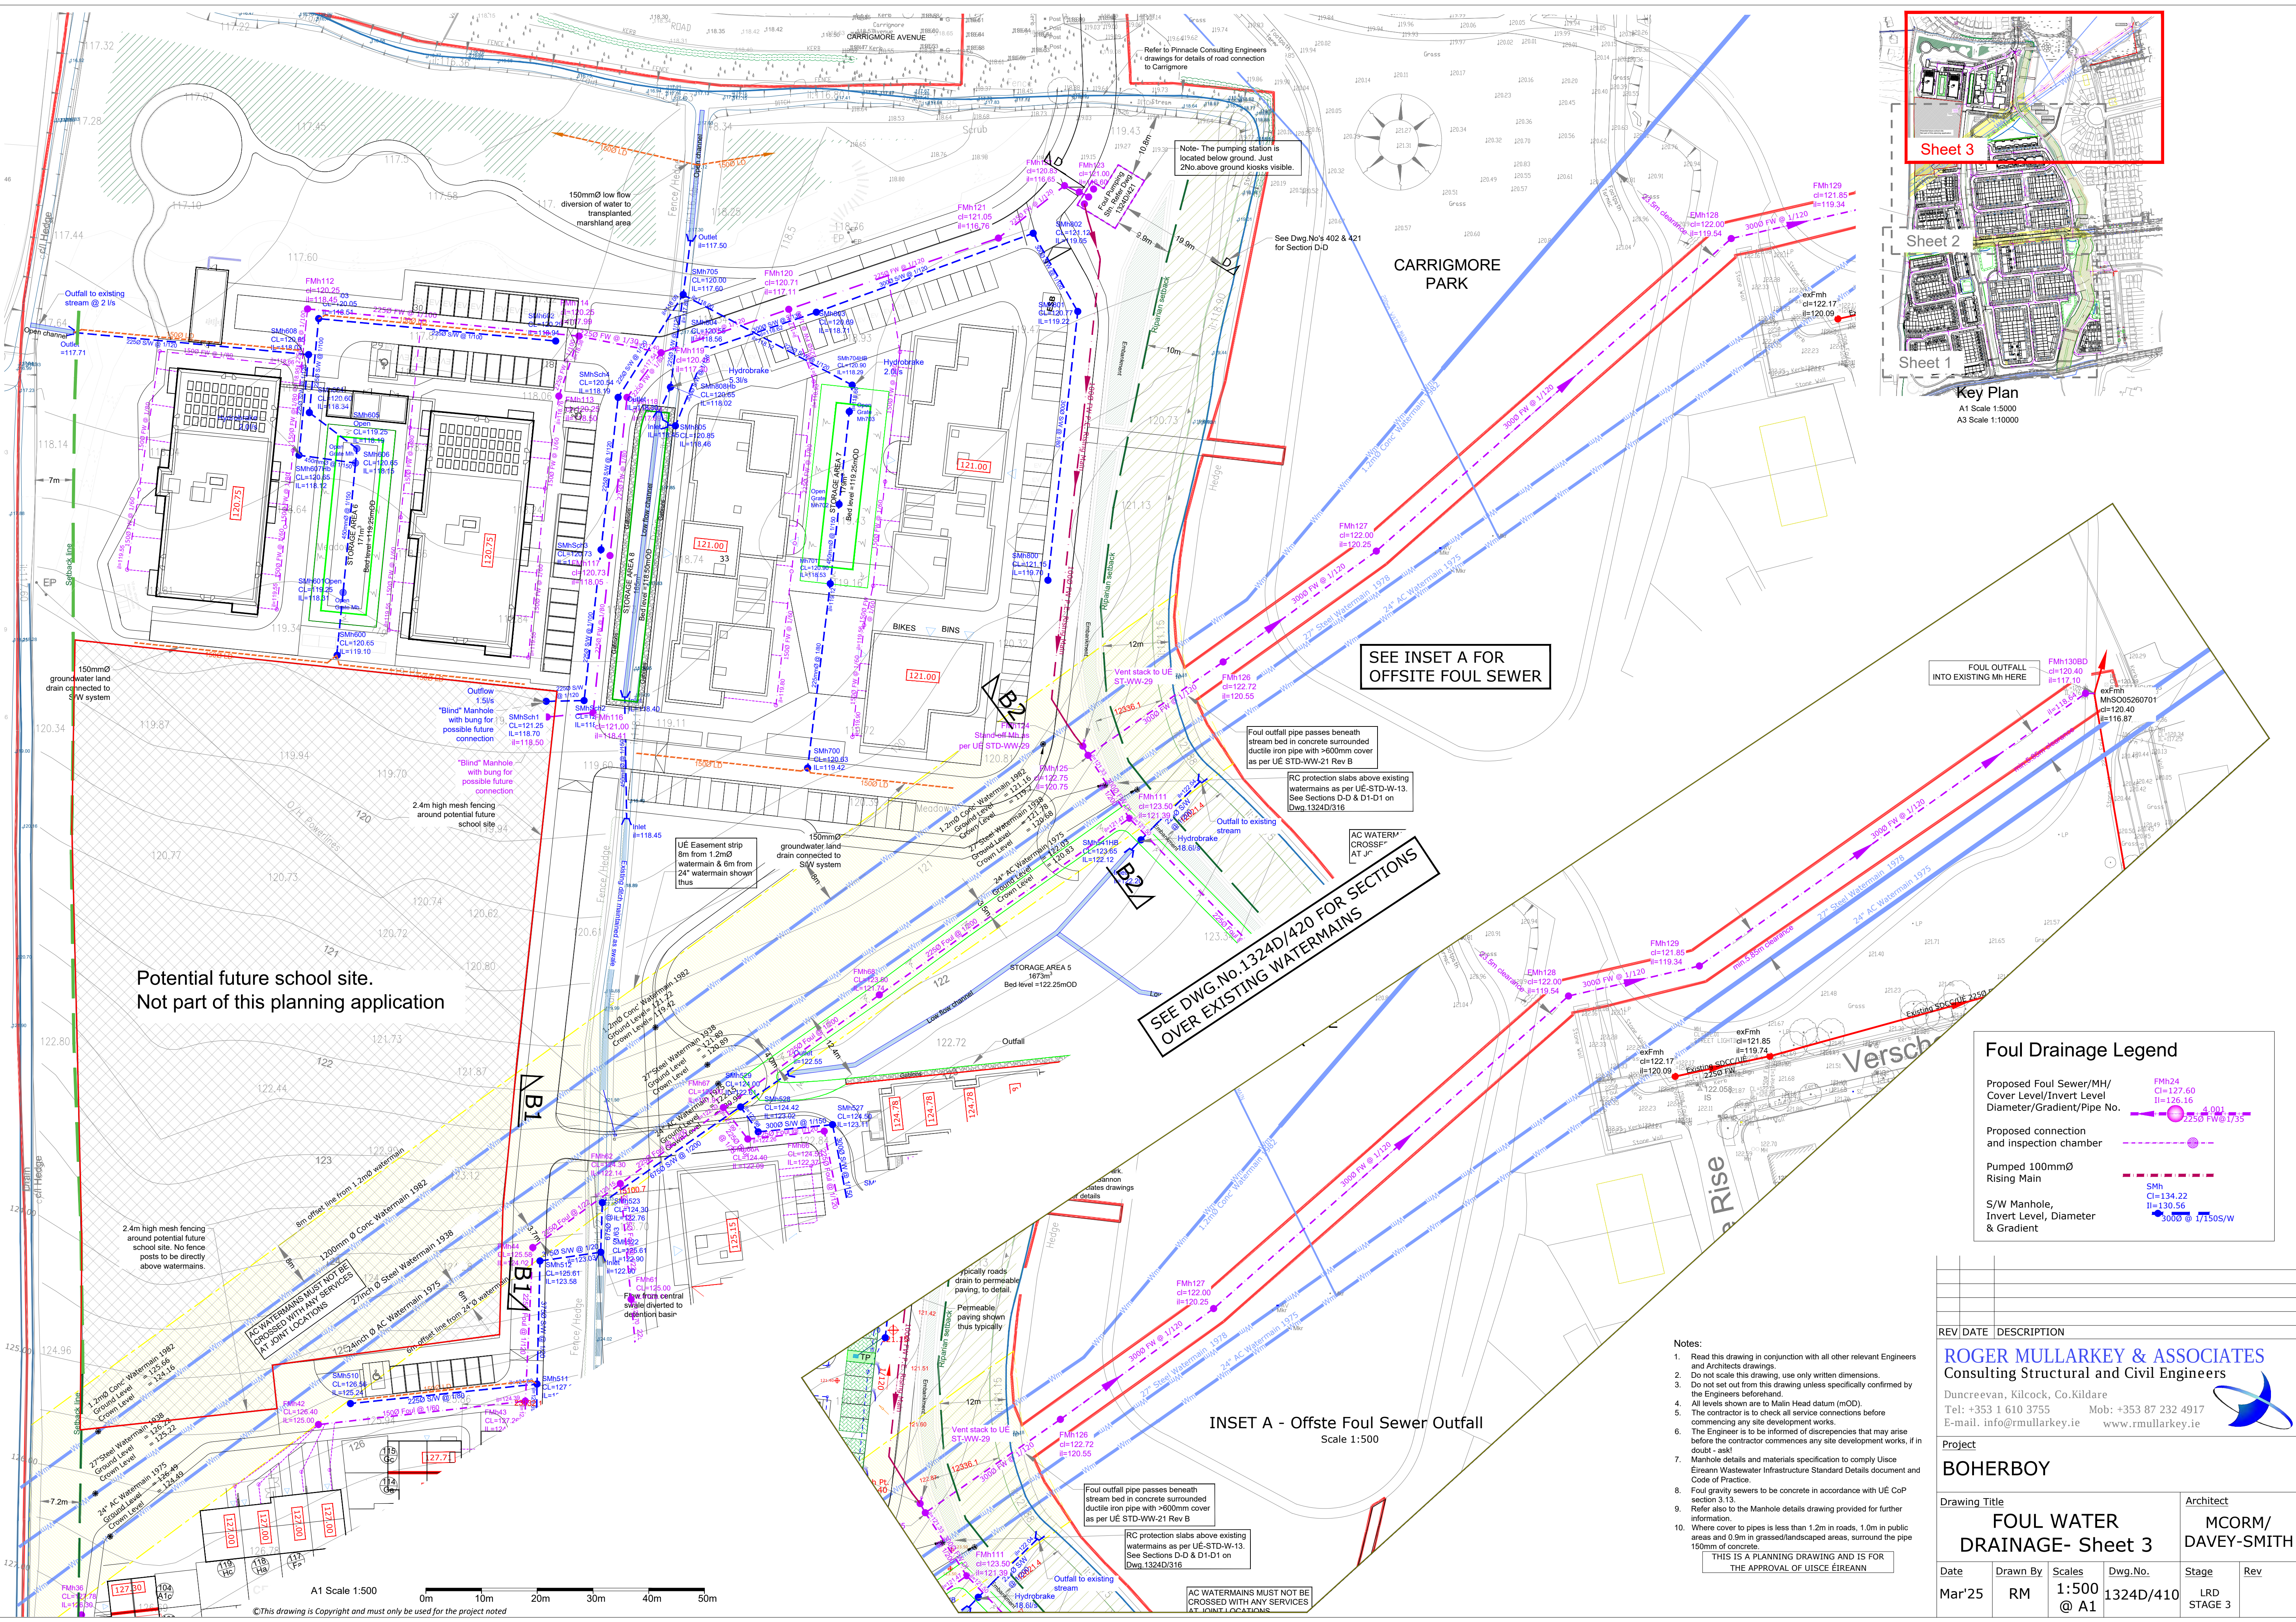

Key Plan
A1 Scale 1:5000
A3 Scale 1:10000

Foul Drainage Legend

- Proposed Foul Sewer/MH/
Cover Level/Invert Level
Diameter/Gradient/Pipe No.
- Proposed connection
and inspection chamber
- Pumped 100mmØ
Rising Main
- S/W Manhole,
Invert Level, Diameter
& Gradient

- Notes:
- Read this drawing in conjunction with all other relevant Engineers and Architects drawings.
 - Do not scale this drawing, use only written dimensions.
 - Do not set out from this drawing unless specifically confirmed by the Engineers beforehand.
 - All levels shown are to Main Head datum (mOD).
 - The contractor is to check all service connections before commencing any site development works.
 - The Engineer is to be informed of discrepancies that may arise before the contractor commences any site development works, if in doubt - ask!
 - Manhole details and materials specification to comply with Eireann Wastewater Infrastructure Standard Details document and Code of Practice.
 - Foul gravity sewers to be concrete in accordance with UE CoP section 3.13.
 - Refer also to the Manhole details drawing provided for further information.
 - Where cover to pipes is less than 1.2m in roads, 1.0m in public areas and 0.9m in grassed/landscaped areas, surround the pipe 150mm of concrete.

THIS IS A PLANNING DRAWING AND IS FOR THE APPROVAL OF UIASCÉ ÉIREANN

INSET A - Offste Foul Sewer Outfall
Scale 1:500

REV DATE DESCRIPTION	
ROGER MULLARKEY & ASSOCIATES Consulting Structural and Civil Engineers	
Duncreevan, Kilcock, Co.Kildare	
Tel: +353 1 610 3755	Mob: +353 87 232 4917
E-mail: info@rmullarkey.ie	www.rmullarkey.ie
Project BOHERBOY	
Drawing Title FOUL WATER DRAINAGE- Sheet 3	
Architect MCORM/ DAVEY-SMITH	
Date Mar'25	Drawn By RM
Scales 1:500 @ A1	Dwg.No. 1324D/410
Stage LRD STAGE 3	Rev