

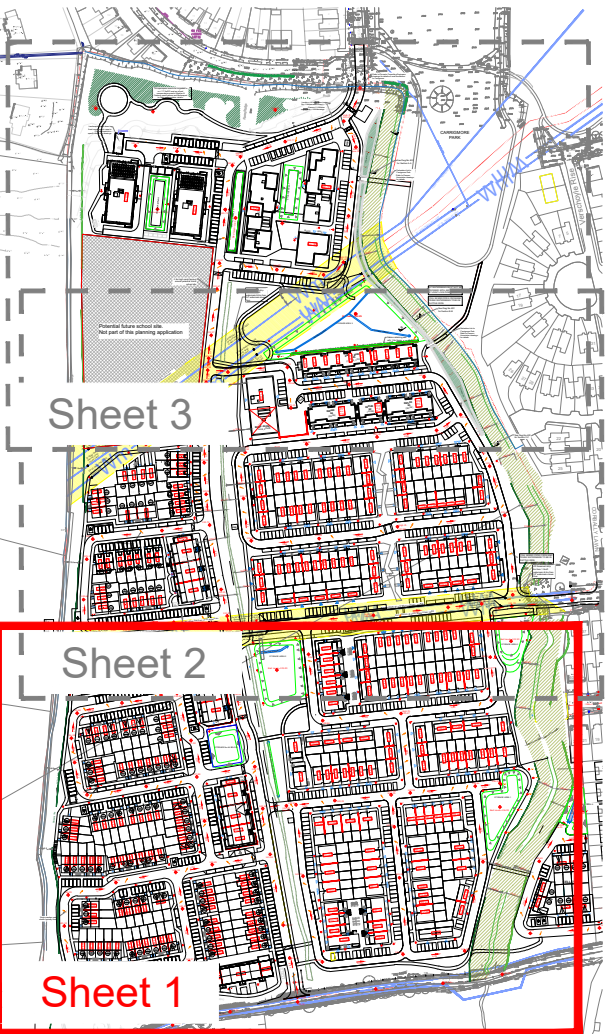


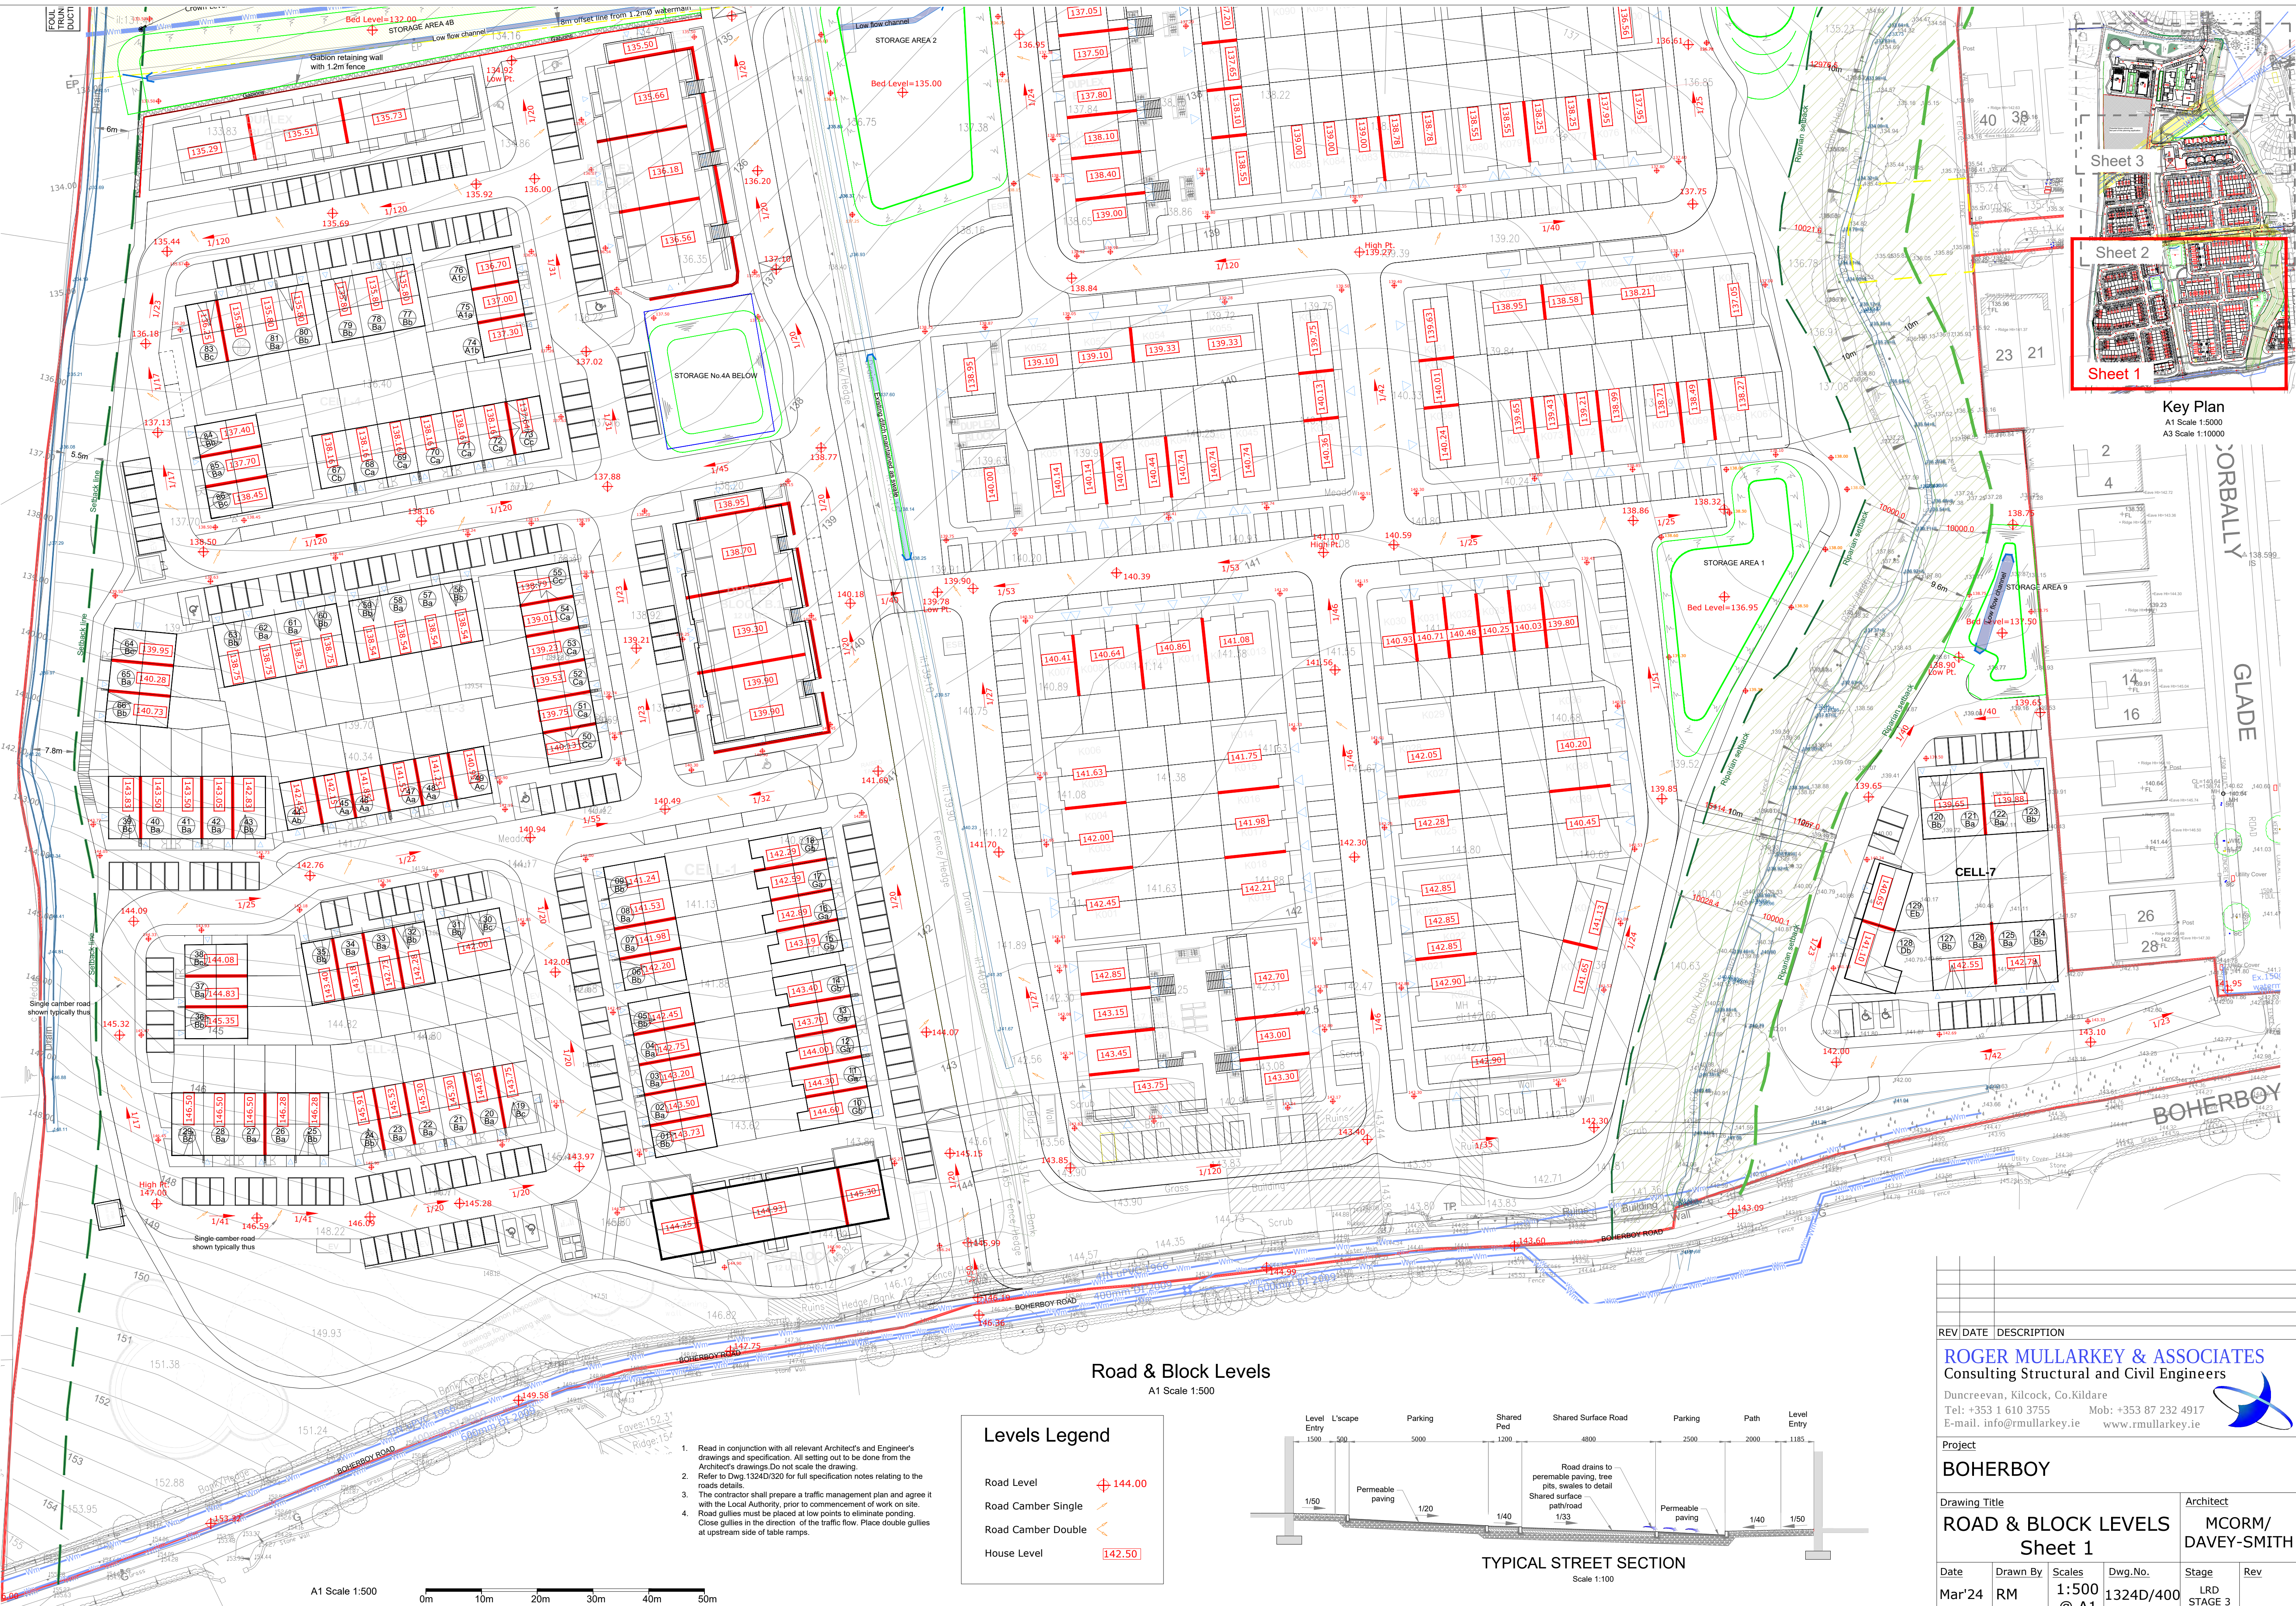

Key Plan
A1 Scale 1:5000
A3 Scale 1:10000

Road & Block Levels
A1 Scale 1:500

Levels Legend	
Road Level	⊕ 144.00
Road Camber Single	↗
Road Camber Double	↘
House Level	142.50

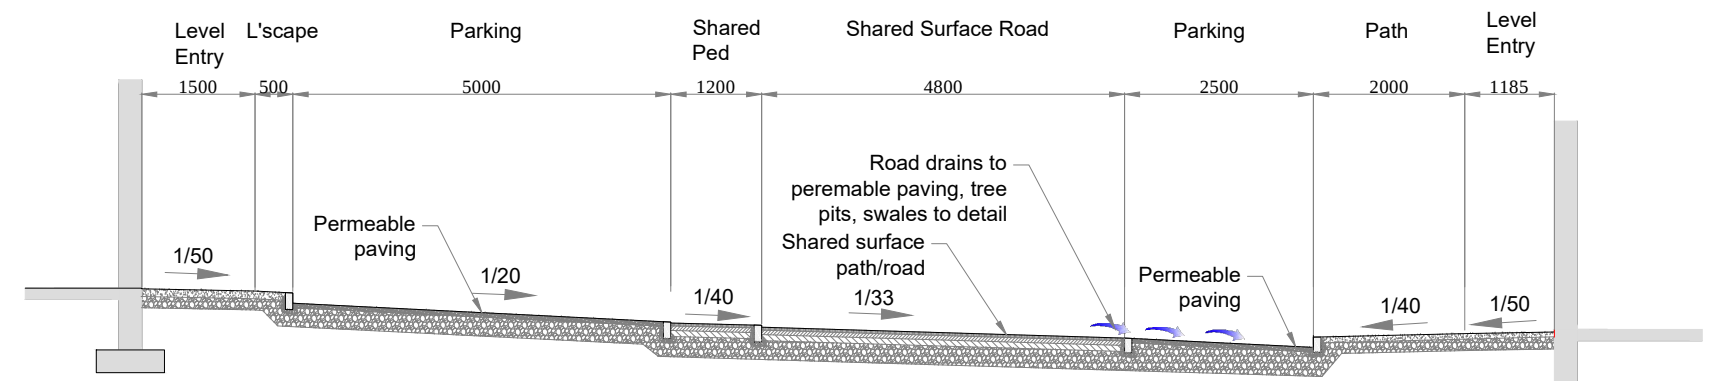

TYPICAL STREET SECTION
Scale 1:100

- Read in conjunction with all relevant Architect's and Engineer's drawings and specification. All setting out to be done from the Architect's drawings. Do not scale the drawing.
- Refer to Dwg 1324D/320 for full specification notes relating to the roads details.
- The contractor shall prepare a traffic management plan and agree it with the Local Authority, prior to commencement of work on site. Road gullies must be placed at low points to eliminate ponding. Close gullies in the direction of the traffic flow. Place double gullies at upstream side of table ramps.
-

REV DATE DESCRIPTION	
ROGER MULLARKEY & ASSOCIATES Consulting Structural and Civil Engineers Duncreevan, Killocock, Co.Kildare Tel: +353 1 610 3755 Mob: +353 87 232 4917 E-mail: info@rmullarkey.ie www.rmullarkey.ie	
Project BOHERBOY	
Drawing Title ROAD & BLOCK LEVELS Sheet 1	Architect MCORM/DAVEY-SMITH
Date Mar'24	Drawn By RM
Scales 1:500 @ A1	Dwg.No. 1324D/400
Stage LRD STAGE 3	Rev