


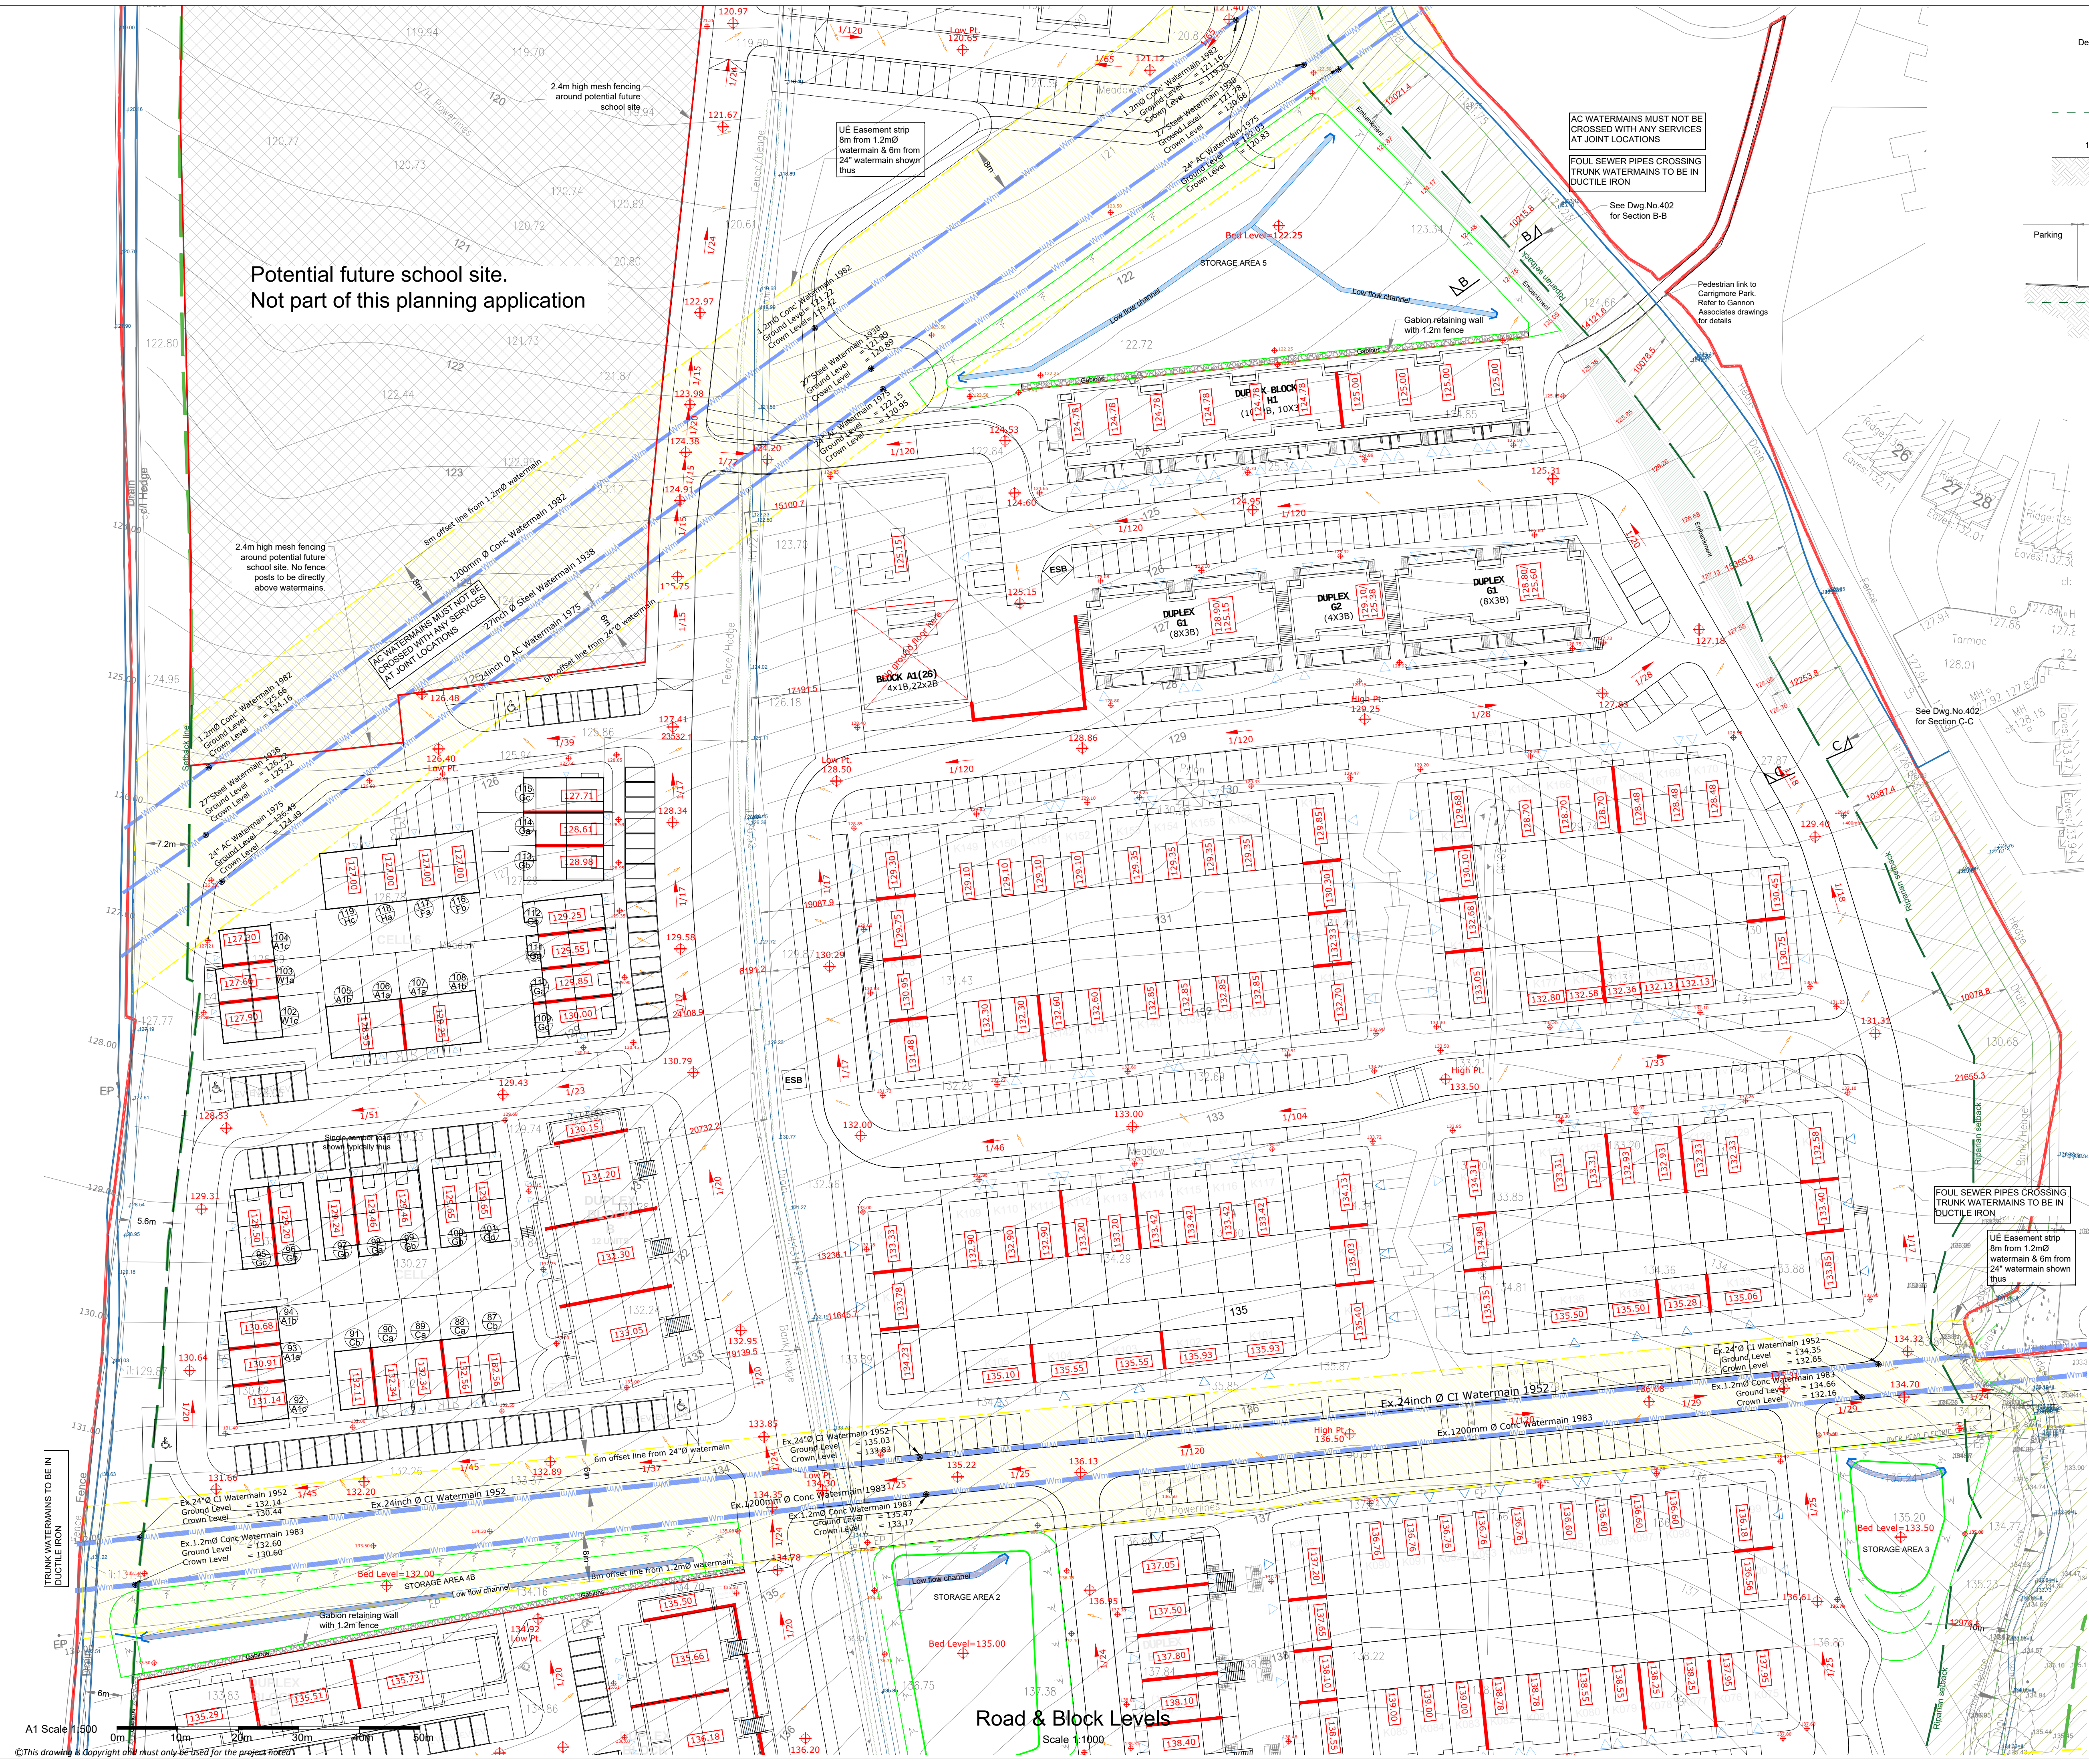



Potential future school site.
Not part of this planning application

2.4m high mesh fencing
around potential future
school site. No fence
posts to be directly
above watermain.

2.4m high mesh fencing
around potential future
school site. No fence
posts to be directly
above watermain.

A1 Scale 1:500
0m 10m 20m 30m 40m 50m

Road & Block Levels
Scale 1:1000

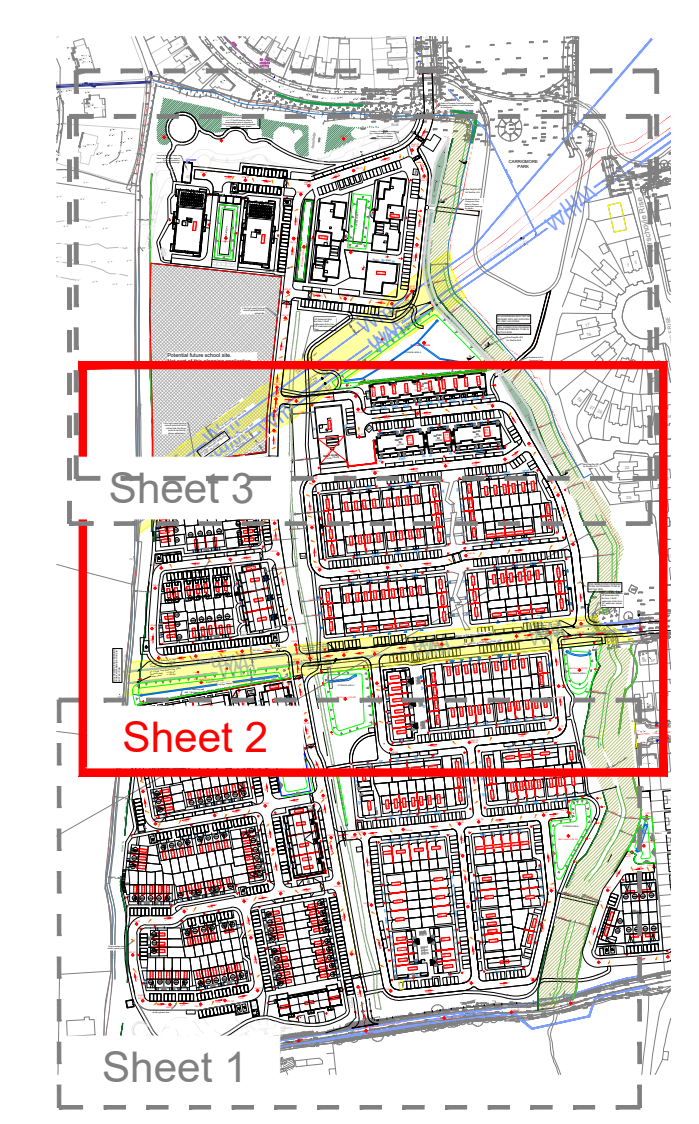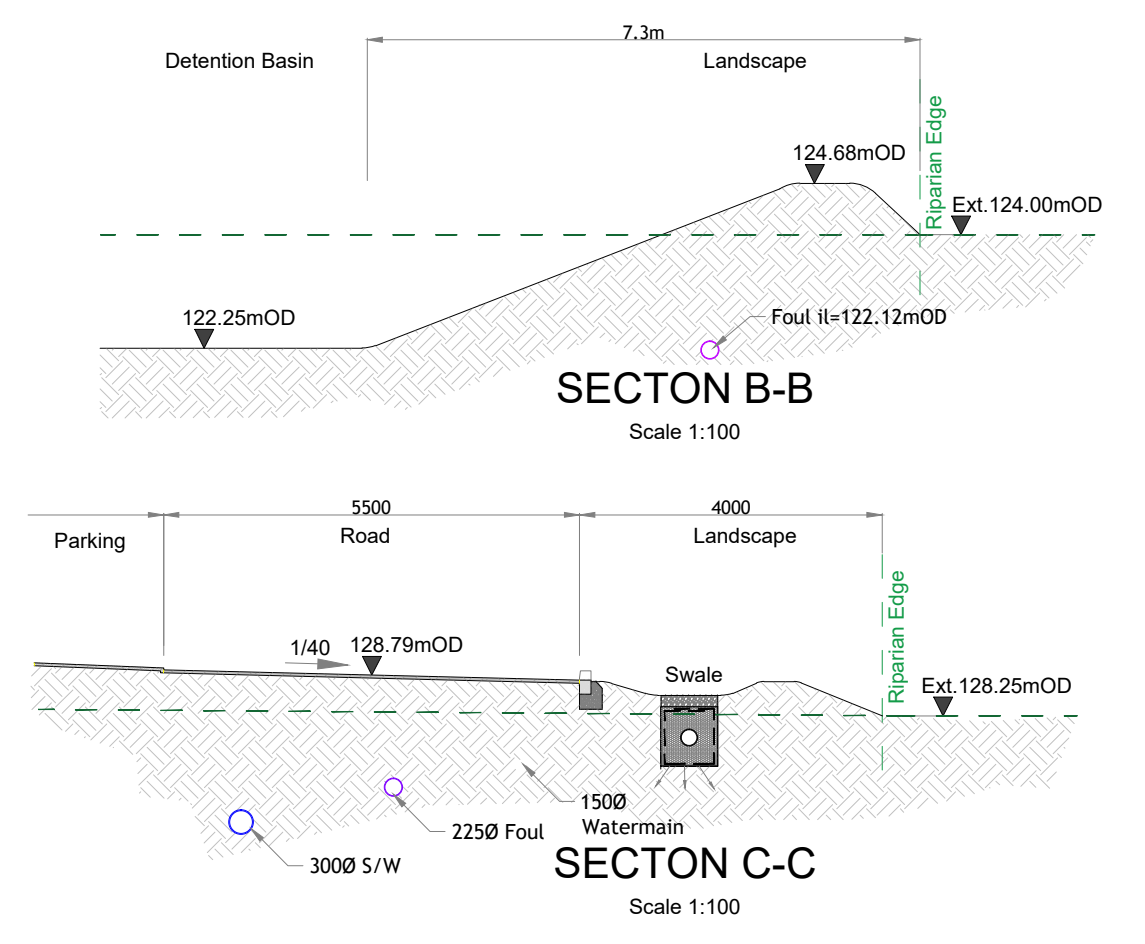

1. Read in conjunction with all relevant Architect's and Engineer's drawings and specification. All setting out to be done from the Architect's drawings. Do not scale the drawing.
2. Refer to Dwg 1324D/320 for full specification notes relating to the roads details.
3. The contractor shall prepare a traffic management plan and agree it with the Local Authority, prior to commencement of work on site.
4. Road gullies must be placed at low points to eliminate ponding. Close gullies in the direction of the traffic flow. Place double gullies at upstream side of table ramps.

Levels Legend	
Road Level	144.00
Road Camber Single	
Road Camber Double	
House Level	142.50

REV DATE DESCRIPTION

ROGER MULLARKEY & ASSOCIATES
Consulting Structural and Civil Engineers
Duncreevan, Kilcock, Co.Kildare
Tel: +353 1 610 3755 Mob: +353 87 232 4917
E-mail: info@rmullarkey.ie www.rmullarkey.ie

Project

BOHERBOY

Drawing Title

ROAD & BLOCK LEVELS
Sheet 2

Architect

MCORM/
DAVEY-SMITH

Date	Drawn By	Scales	Dwg.No.	Stage	Rev
Mar'24	RM	1:500 @ A1	1324D/401	LRD STAGE 3	

This drawing is copyright and must only be used for the project noted