


SEE DWG.No.1324D/420 FOR SECTIONS
OVER EXISTING WATERMANS

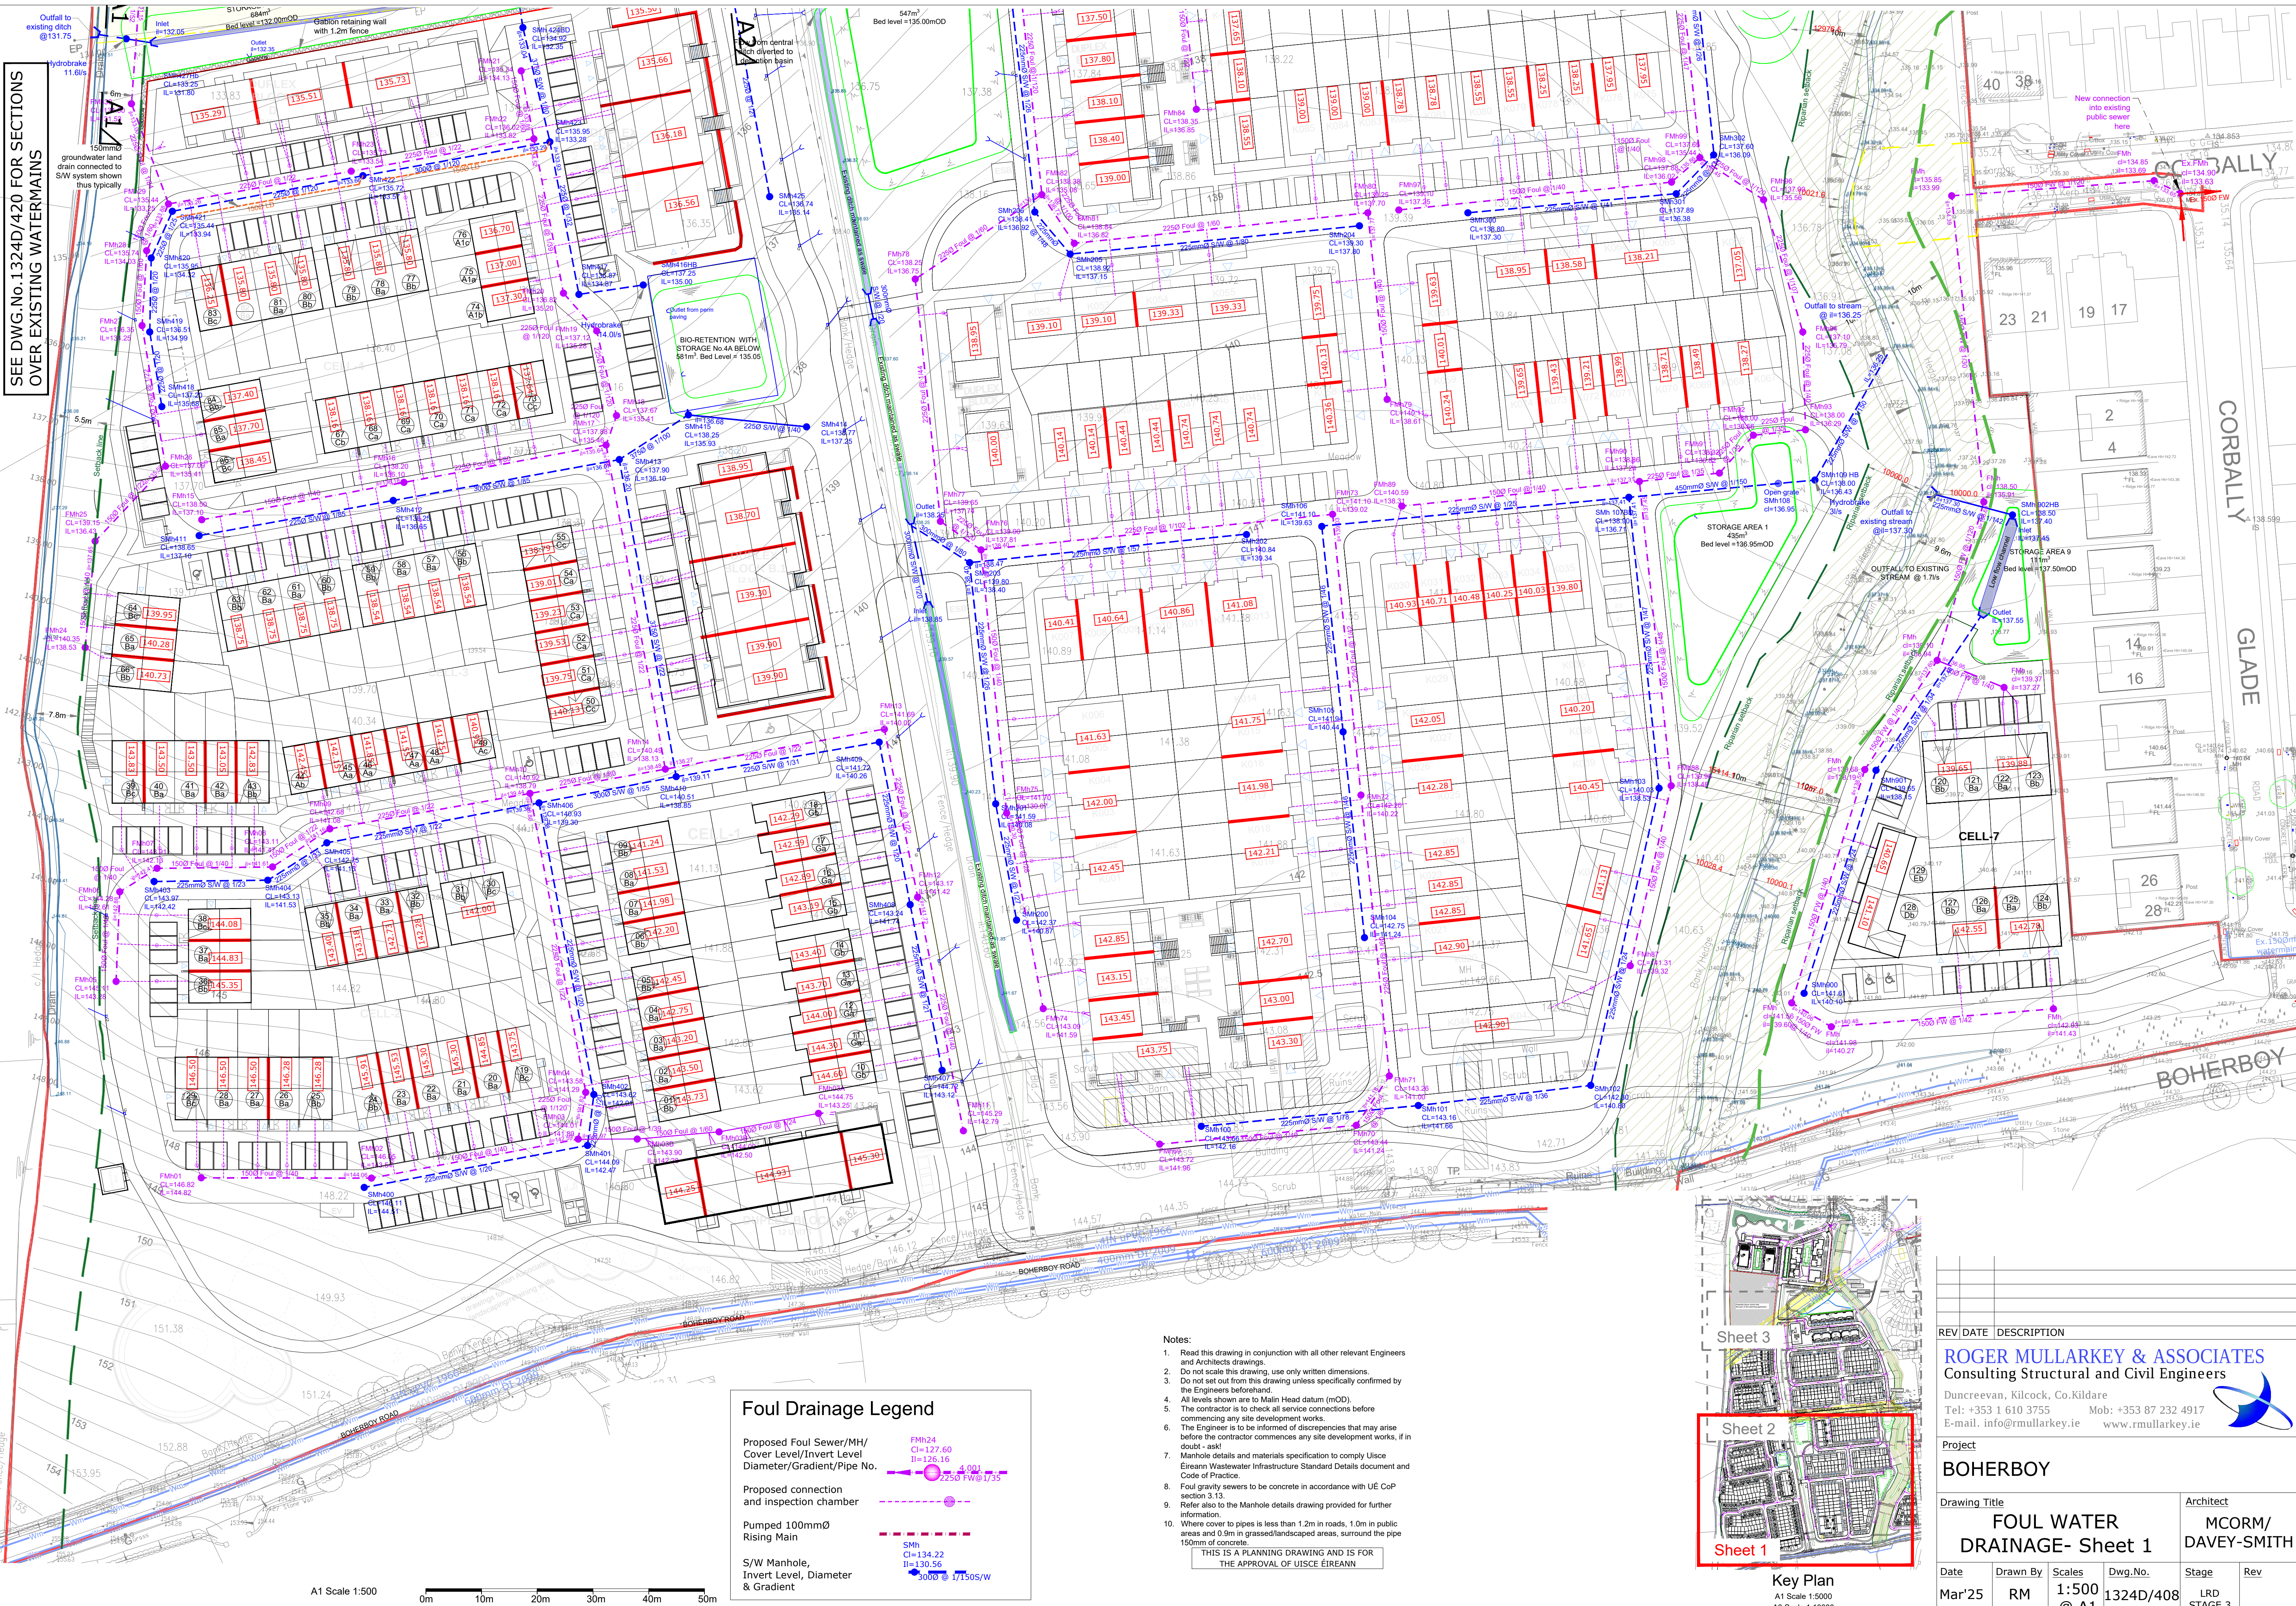


© This drawing is Copyright and must only be used for the project noted

Foul Drainage Legend

- Proposed Foul Sewer/MH/
Cover Level/Invert Level
Diameter/Gradient/Pipe No.
- Proposed connection
and inspection chamber
- Pumped 100mmØ
Rising Main
- S/W Manhole,
Invert Level, Diameter
& Gradient

- Notes:
1. Read this drawing in conjunction with all other relevant Engineers and Architects drawings.
 2. Do not scale this drawing, use only written dimensions.
 3. Do not set out from this drawing unless specifically confirmed by the Engineers beforehand.
 4. All levels shown are to Main Head datum (MOD).
 5. The contractor is to check all service connections before commencing any site development works.
 6. The Engineer is to be informed of discrepancies that may arise before the contractor commences any site development works, if in doubt - ask!
 7. Manhole details and materials specification to comply with Eireann Wastewater Infrastructure Standard Details document and Code of Practice.
 8. Foul gravity sewers to be concrete in accordance with UE CoP section 3.13.
 9. Refer also to the Manhole details drawing provided for further information.
 10. Where cover to pipes is less than 1.2m in roads, 1.0m in public areas and 0.9m in grassed/landscaped areas, surround the pipe 150mm of concrete.

THIS IS A PLANNING DRAWING AND IS FOR
THE APPROVAL OF UISCÉ EIREANN

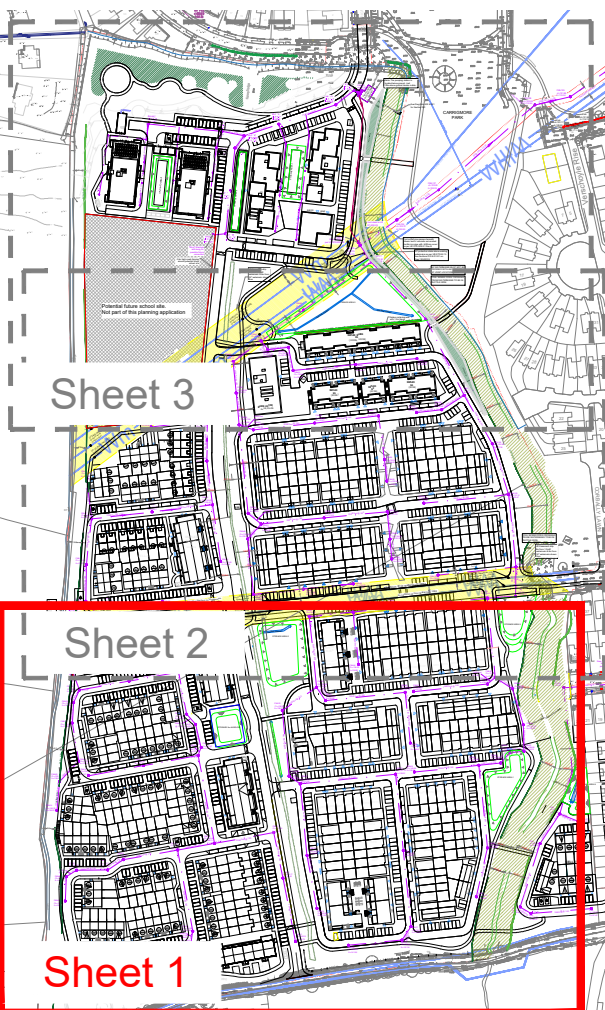

Key Plan

REV DATE DESCRIPTION					
ROGER MULLARKEY & ASSOCIATES Consulting Structural and Civil Engineers					
Duncreevan, Killocock, Co.Kildare					
Tel: +353 1 610 3755 Mob: +353 87 232 4917					
E-mail: info@rmullarkey.ie www.rmullarkey.ie					
Project					
BOHERBOY					
Drawing Title					
FOUL WATER DRAINAGE- Sheet 1					
Architect					
MCORM/ DAVEY-SMITH					
Date	Drawn By	Scales	Dwg.No.	Stage	Rev
Mar'25	RM	1:500 @ A1	1324D/408	LRD STAGE 3	